


|               |  |
|---------------|--|
| DATE          |  |
| BY            |  |
| FINAL SURVEY  |  |
| SURVEYED      |  |
| PLOTTED       |  |
| TEMPLATE      |  |
| NOTE BOOK     |  |
| AREAS CHECKED |  |
| NO.           |  |

|                 |  |
|-----------------|--|
| DATE            |  |
| BY              |  |
| ORIGINAL SURVEY |  |
| SURVEYED        |  |
| PLOTTED         |  |
| TEMPLATE        |  |
| NOTE BOOK       |  |
| AREAS CHECKED   |  |
| NO.             |  |

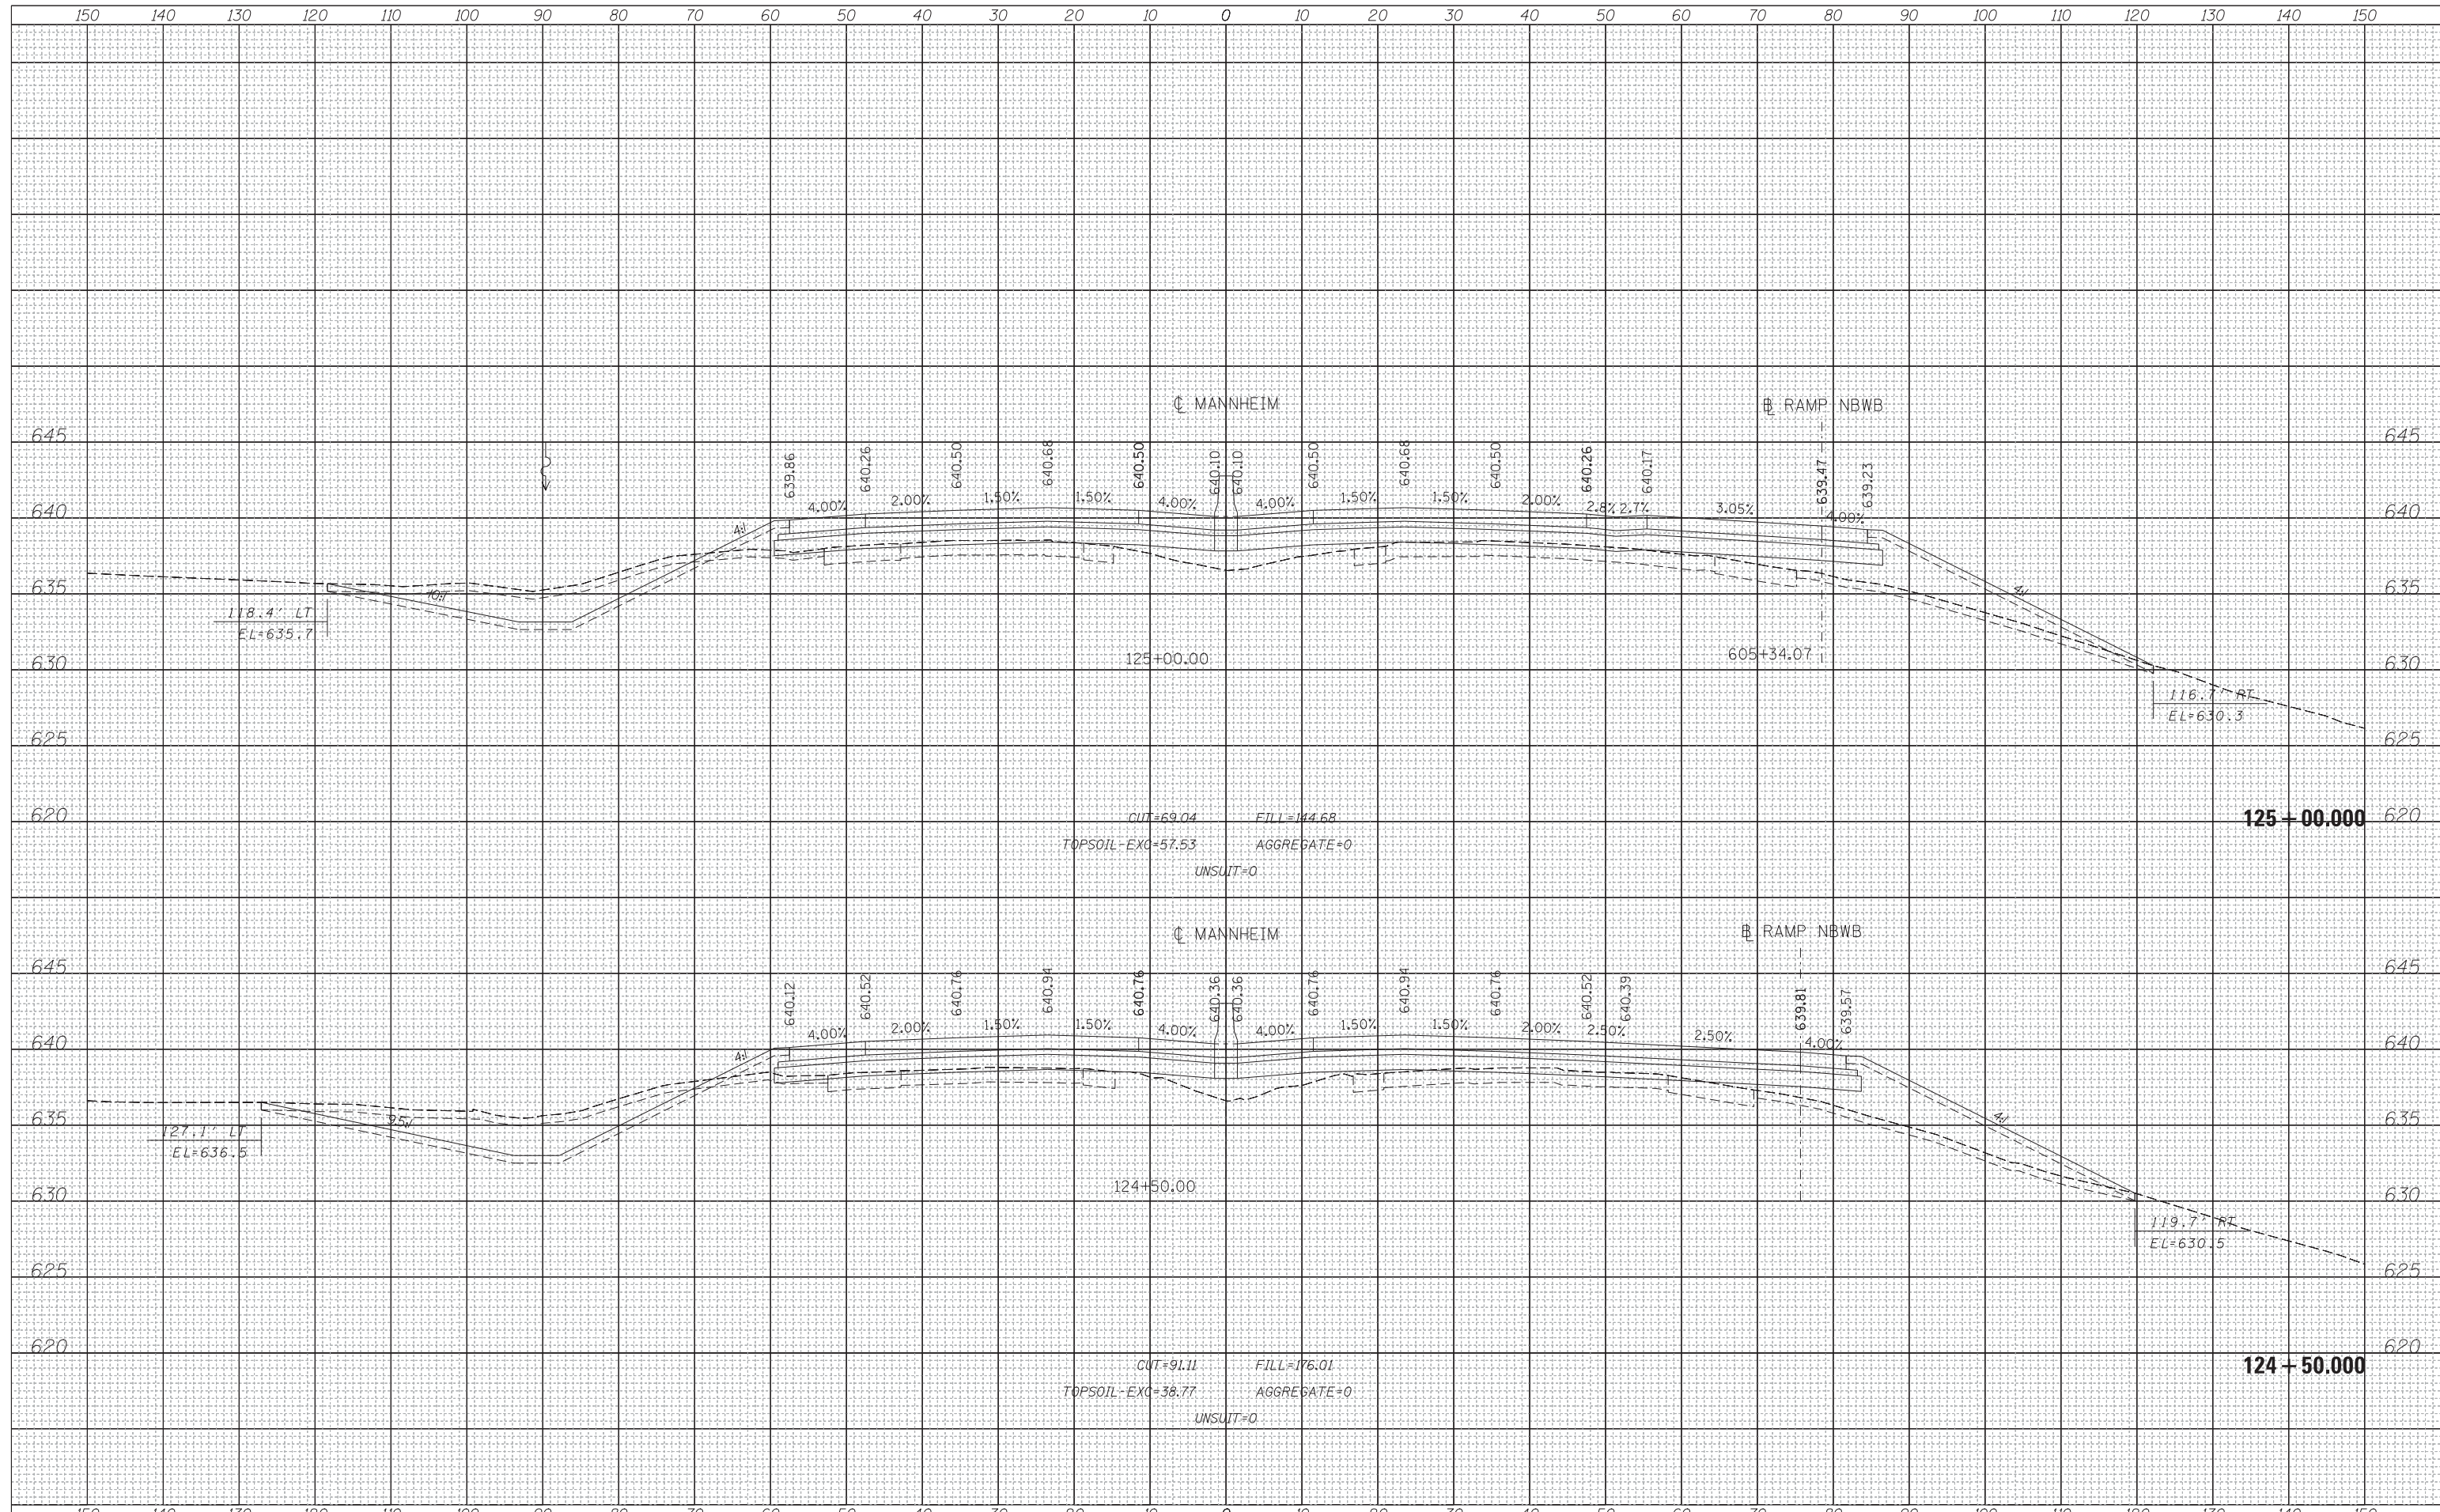

|                         |                    |           |
|-------------------------|--------------------|-----------|
| USER NAME = mksir       | DESIGNED - LLS/MMK | REVISED - |
|                         | DRAWN - MMK        | REVISED - |
| PLOT SCALE = 10:1       | CHECKED - LLS      | REVISED - |
| PLOT DATE = 24-OCT-2012 | DATE - 10/19/2012  | REVISED - |

**STATE OF ILLINOIS  
DEPARTMENT OF TRANSPORTATION**

|                     |  |
|---------------------|--|
| <b>MANHEIM ROAD</b> |  |
| SCALE: 1" = 10'     | SHEET OF SHEETS STA. 124+50.000 TO STA. 125+00.000 |

|                           |          |        |              |           |
|---------------------------|----------|--------|--------------|-----------|
| F.A.P. RTE.               | SECTION  | COUNTY | TOTAL SHEETS | SHEET NO. |
| 330                       | 0150-WRS | COOK   | 537          | 420       |
| CONTRACT NO. 60P35        |          |        |              |           |
| ILLINOIS FED. AID PROJECT |          |        |              |           |

FILE NAME = \\chw00\projects\30120\B\GEOPAK\_Mannheim\0160P35-sht-XS-Mannheim.dgn