


DATE	
BY	
FINAL SURVEY	SURVEYED
NOTE BOOK	PLOTTED
NO.	TEMPLATE
	AREAS CHECKED

DATE	
BY	
ORIGINAL SURVEY	SURVEYED
NOTE BOOK	PLOTTED
NO.	TEMPLATE
	AREAS CHECKED

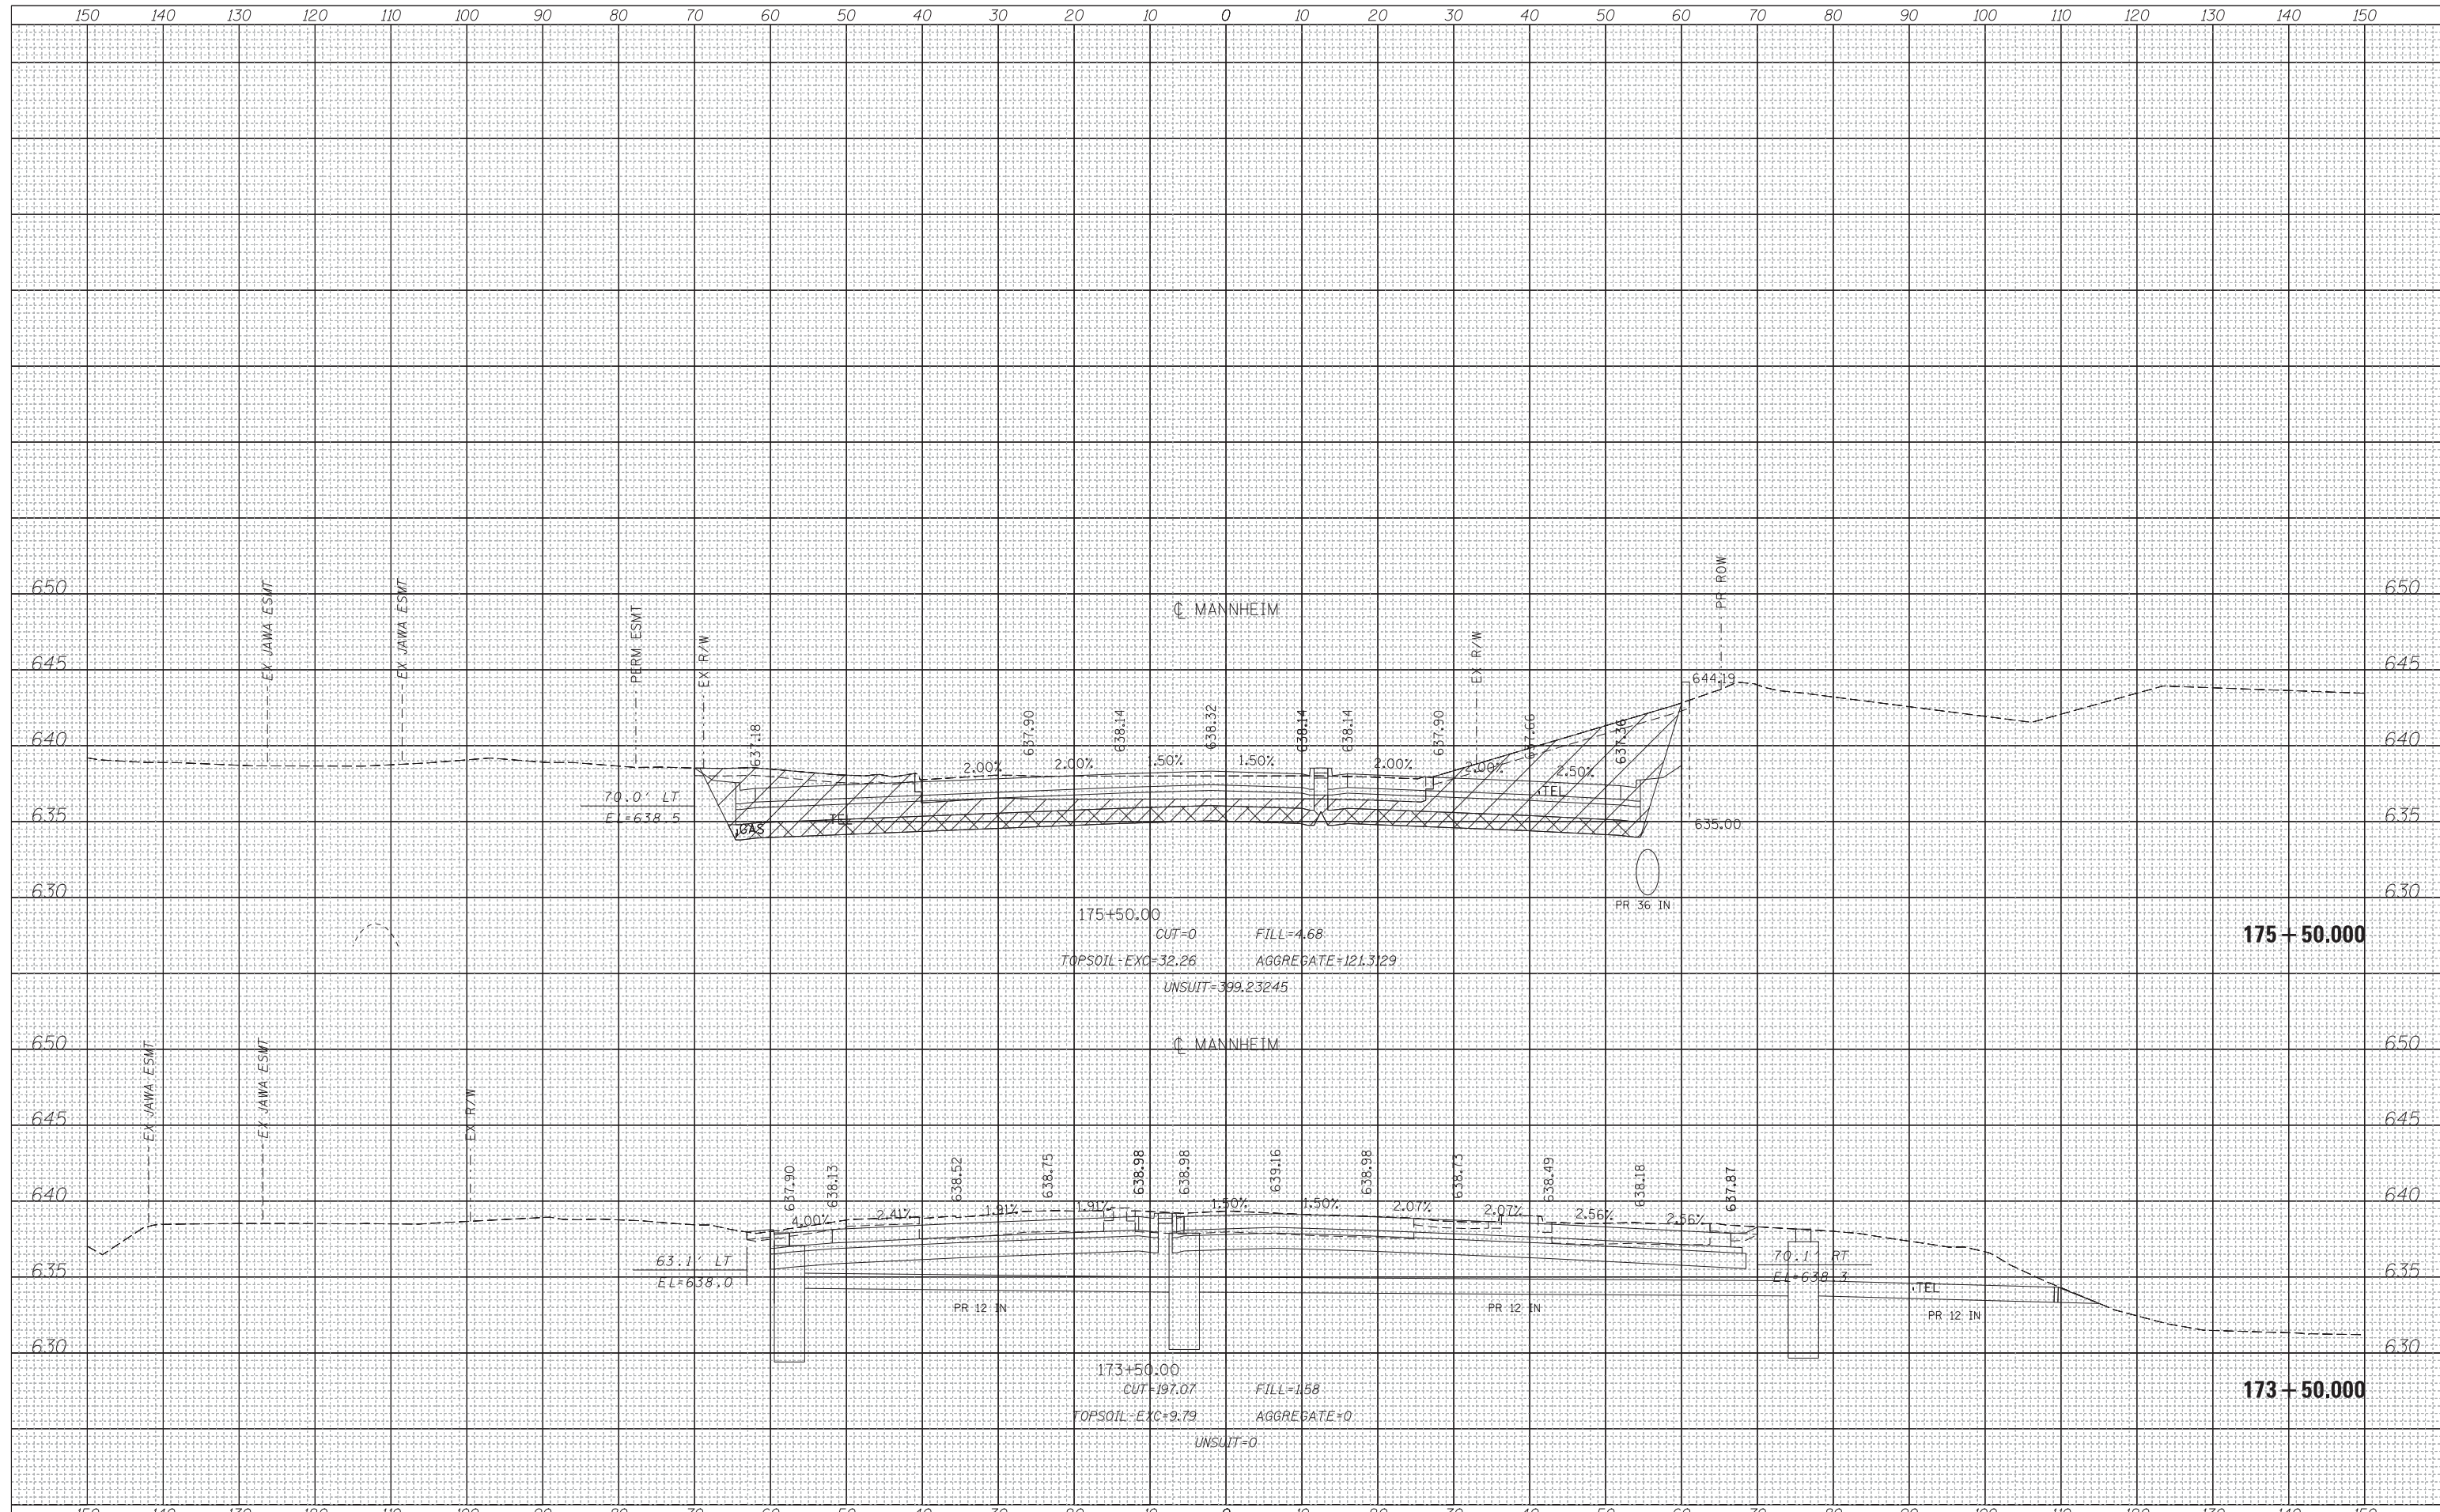

HNTB	USER NAME = mksir	DESIGNED - LLS/MMK	REVISED -	STATE OF ILLINOIS DEPARTMENT OF TRANSPORTATION	MANNHEIM ROAD	F.A.P. RT.	SECTION	COUNTY	TOTAL SHEETS	SHEET NO.		
	PLOT SCALE = 10:1	CHECKED - LLS	REVISED -			330	0150-WRS	COOK	537	467		
	PLOT DATE = 24-OCT-2012	DATE - 10/19/2012	REVISED -			SCALE: 1" = 10'		SHEET OF SHEETS		STA. 173+50.00 TO STA. 175+50.00		CONTRACT NO. 60P35
	FILE NAME = \\chw00\projects\30120\B\GEOPAK_Mannheim\0160P35-sht-XS-Mannheim.dgn					ILLINOIS FED. AID PROJECT						