


DATE	
BY	
FINAL SURVEY	SURVEYED
NOTE BOOK	PLOTTED
NO.	AREAS CHECKED

DATE	
BY	
ORIGINAL SURVEY	SURVEYED
NOTE BOOK	PLOTTED
NO.	AREAS CHECKED

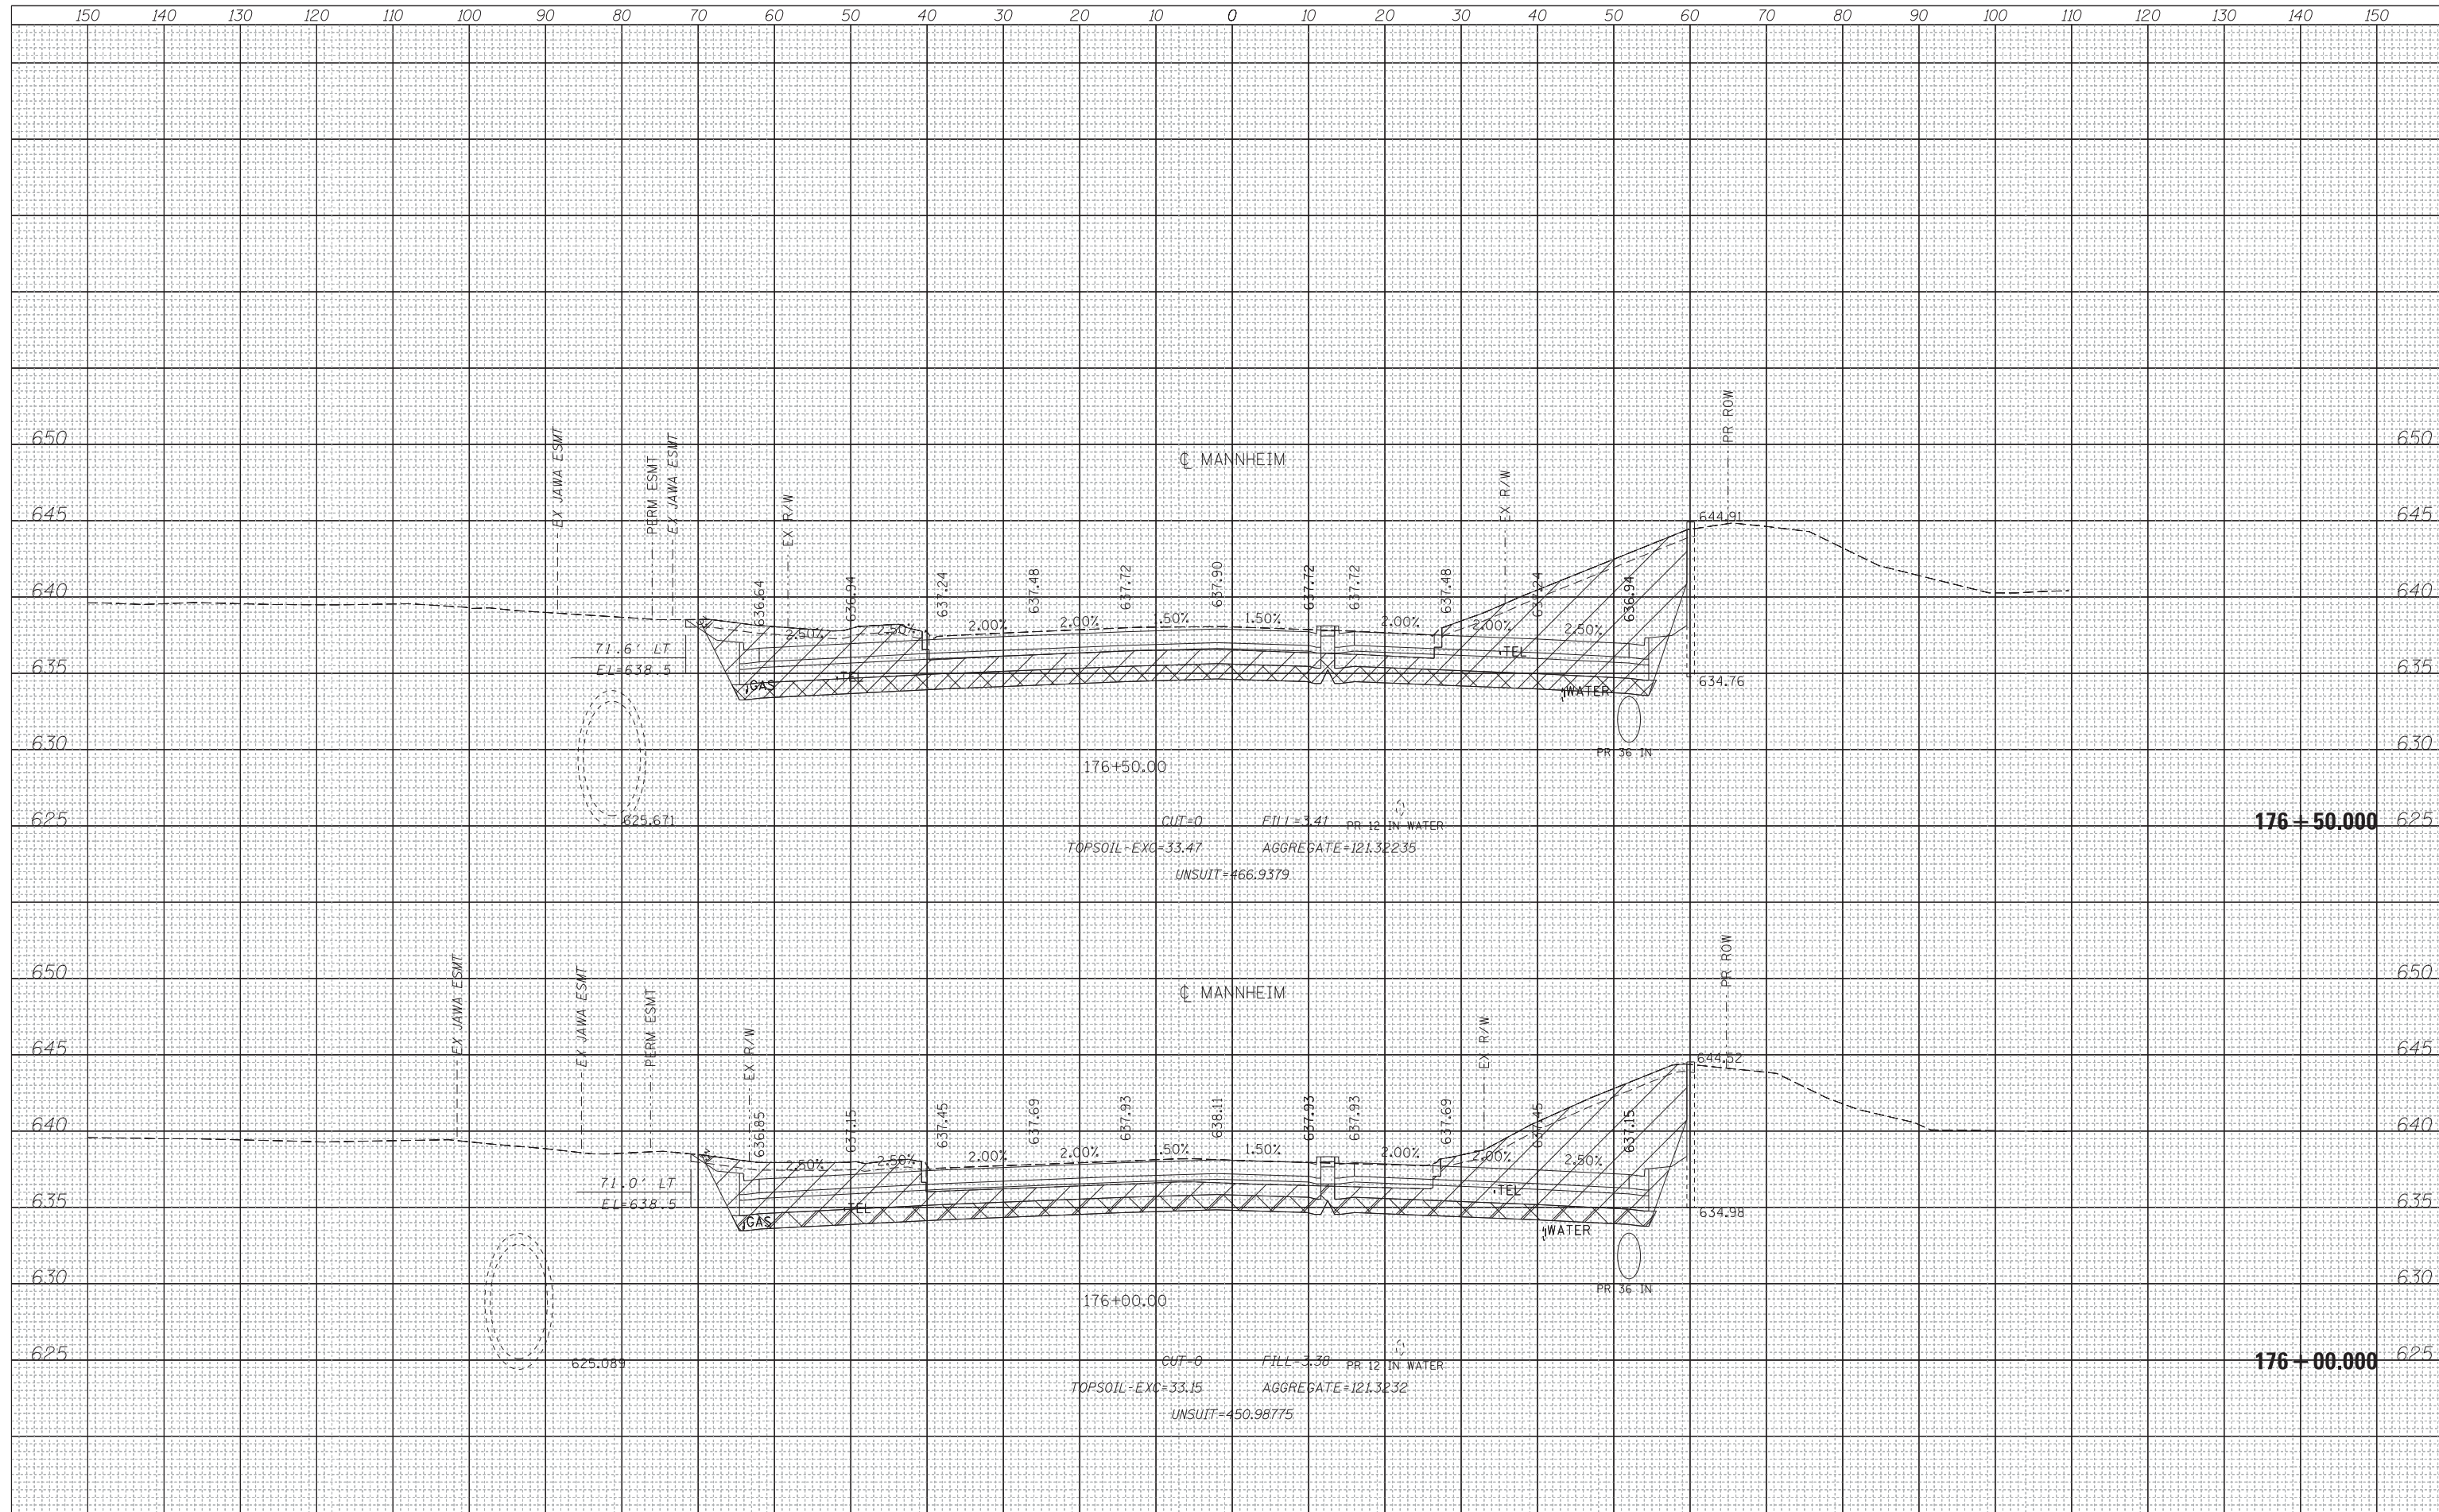

STATE OF ILLINOIS  
DEPARTMENT OF TRANSPORTATION

MANNHEIM ROAD



USER NAME = mksir	DESIGNED - LLS/MMK	REVISED -
	DRAWN - MMK	REVISED -
PLOT SCALE = 10:1	CHECKED - LLS	REVISED -
PLOT DATE = 24-OCT-2012	DATE - 10/19/2012	REVISED -

F.A.P. RTE. 330	SECTION 0150-WRS	COUNTY COOK	TOTAL SHEETS 537	SHEET NO. 468
SCALE: 1" = 10'				SHEET OF SHEETS STA. 176+00.000 TO STA. 176+50.000
ILLINOIS FED. AID PROJECT				

FILE NAME = \\chw00\projects\30120\B\GEOPAK\_Mannheim\0160P35-sht-XS-Mannheim.dgn