


|              |               |
|--------------|---------------|
| DATE         |               |
| BY           |               |
| FINAL SURVEY | SURVEYED      |
| NOTE BOOK    | PLOTTED       |
| NO.          | TEMPLATE      |
|              | AREAS CHECKED |
|              | AREAS CHECKED |

|                 |               |
|-----------------|---------------|
| DATE            |               |
| BY              |               |
| ORIGINAL SURVEY | SURVEYED      |
| NOTE BOOK       | PLOTTED       |
| NO.             | TEMPLATE      |
|                 | AREAS CHECKED |
|                 | AREAS CHECKED |

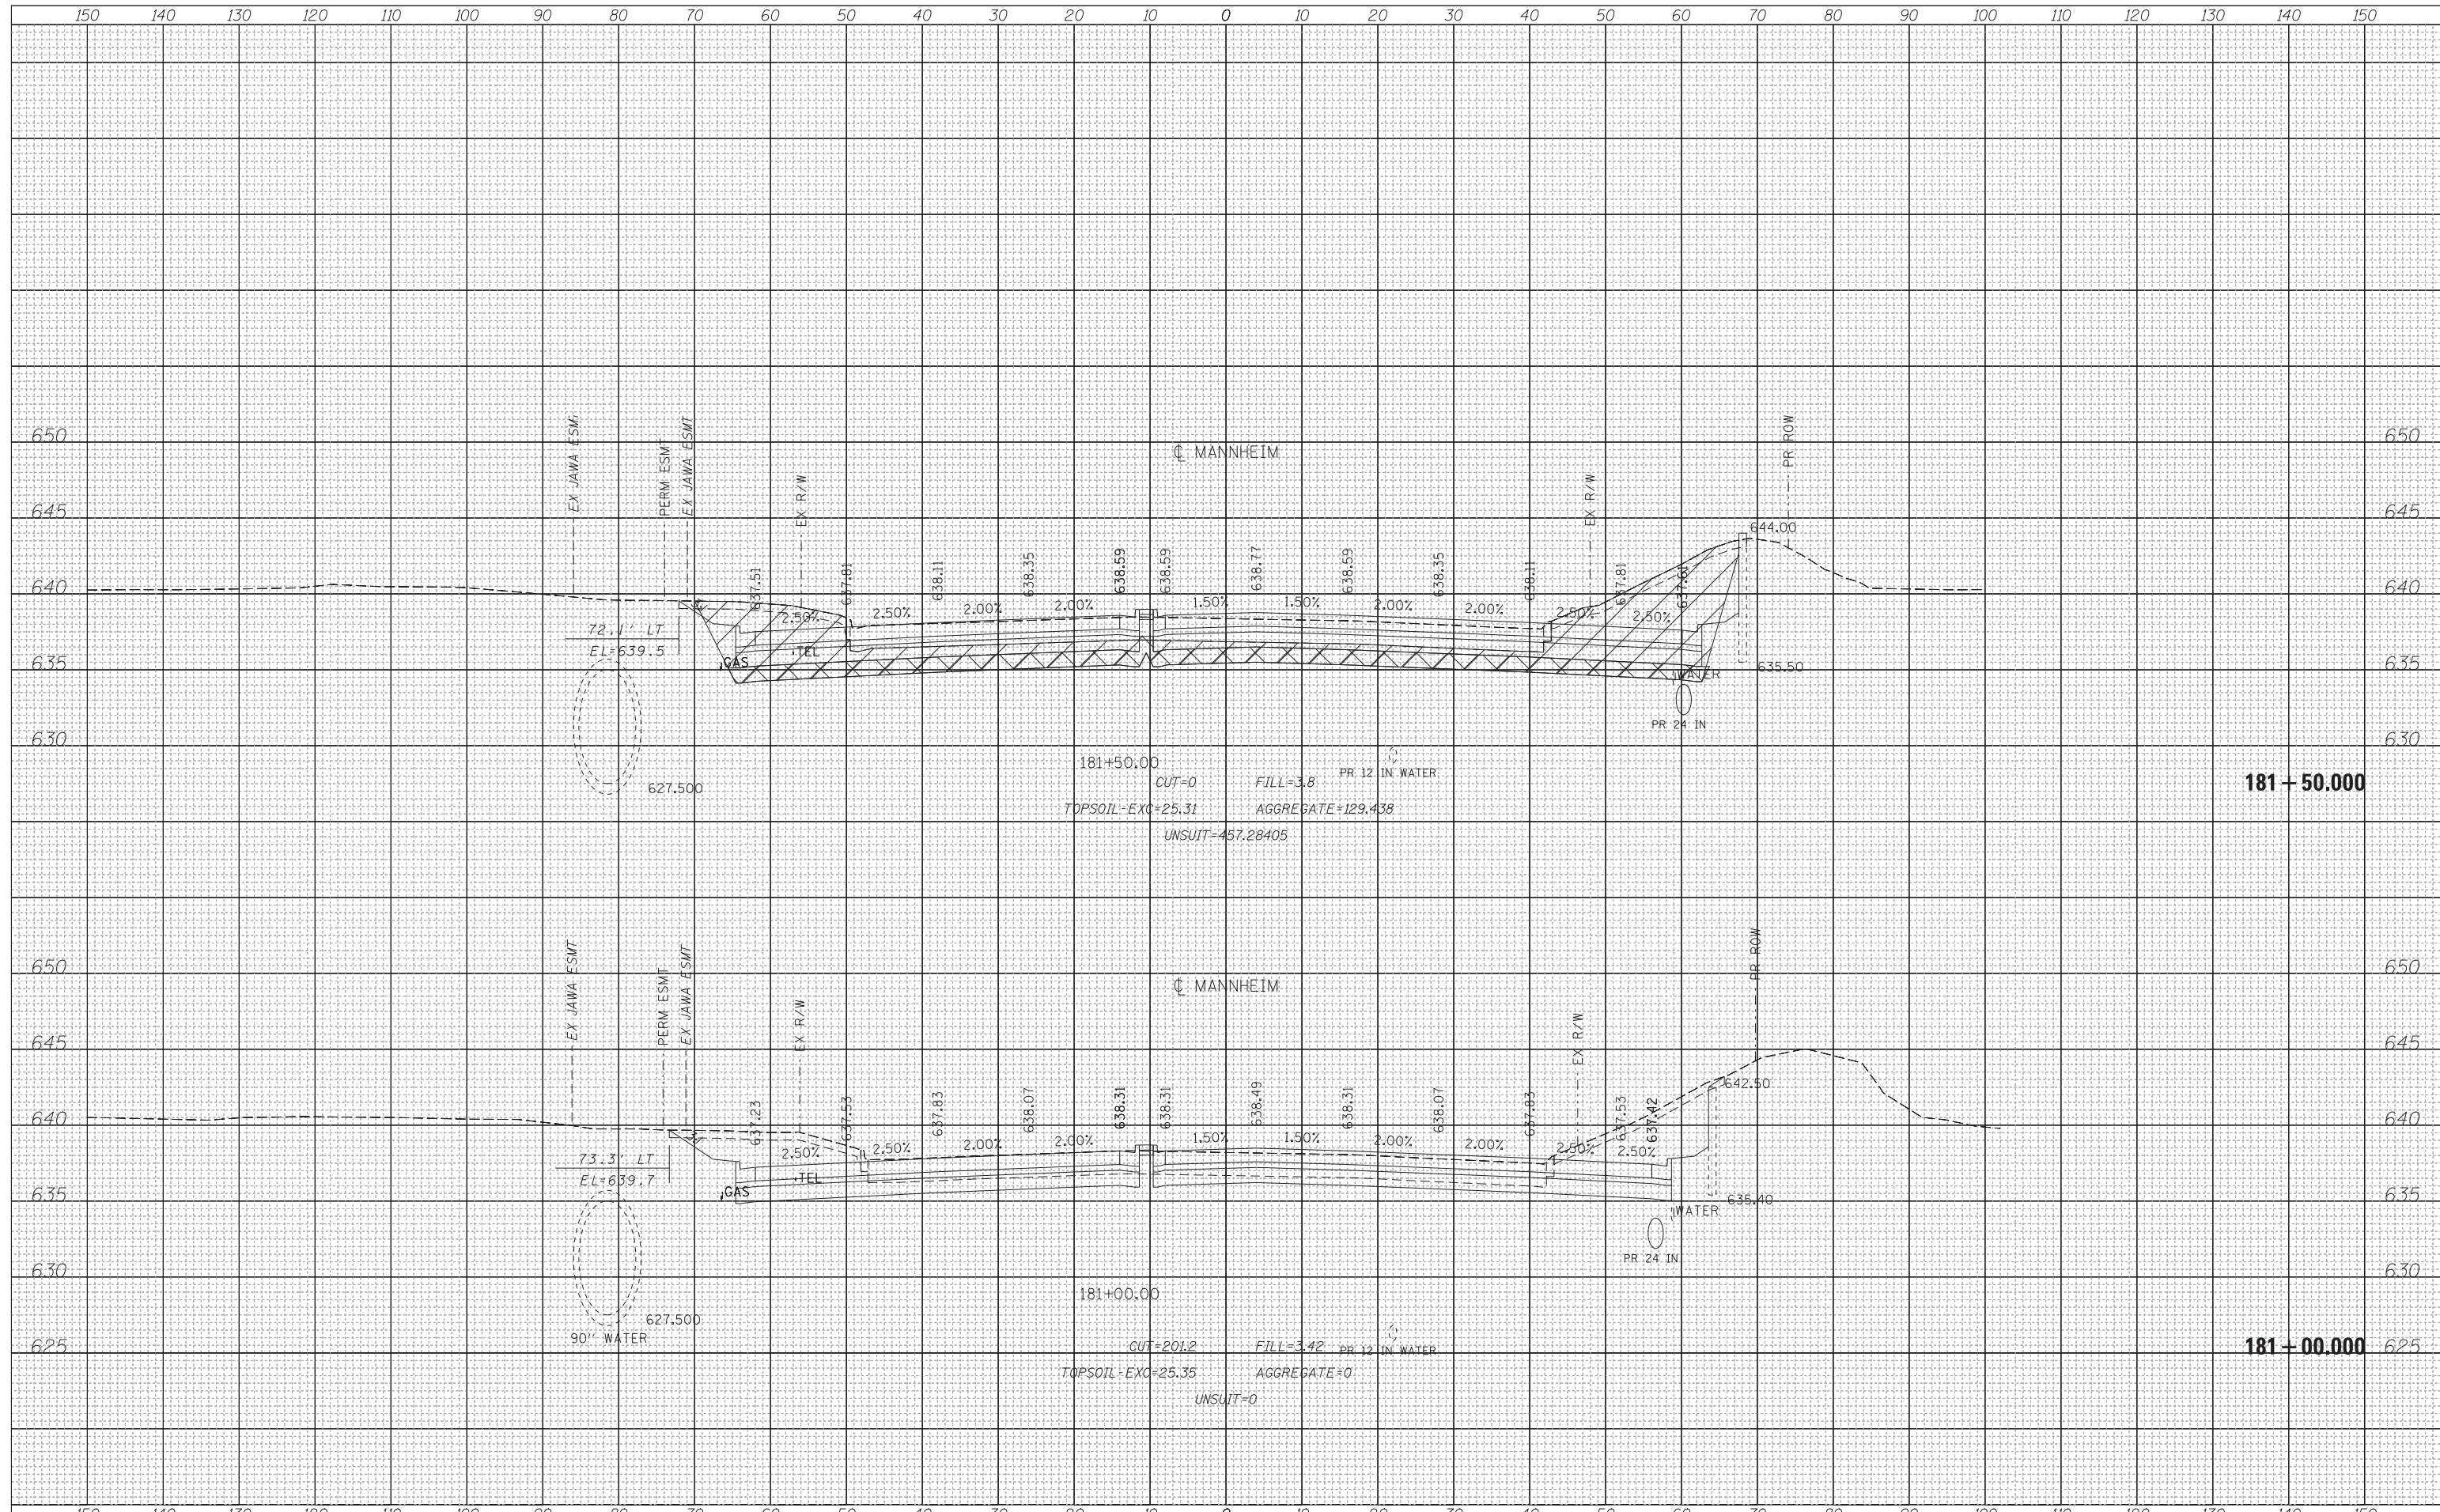

|                         |                    |          |
|-------------------------|--------------------|----------|
| USER NAME = mksir       | DESIGNED - LLS/MMK | REVISD - |
|                         | DRAWN - MMK        | REVISD - |
| PLOT SCALE = 10:1       | CHECKED - LLS      | REVISD - |
| PLOT DATE = 24-OCT-2012 | DATE - 10/19/2012  | REVISD - |

**STATE OF ILLINOIS  
 DEPARTMENT OF TRANSPORTATION**

**MANNHEIM ROAD**

SCALE: 1" = 10'    SHEET OF SHEETS    STA. 181+00.000 TO STA. 181+50.000

|                           |          |        |              |           |
|---------------------------|----------|--------|--------------|-----------|
| F.A.P. RTE.               | SECTION  | COUNTY | TOTAL SHEETS | SHEET NO. |
| 330                       | 0150-WRS | COOK   | 537          | 473       |
| CONTRACT NO. 60P35        |          |        |              |           |
| ILLINOIS FED. AID PROJECT |          |        |              |           |

FILE NAME = \\chw00\projects\30120\B\GEOPAK\_Mannheim\0160P35-sht-XS-Mannheim.dgn