


DATE	
BY	
FINAL SURVEY	SURVEYED
NOTE BOOK	PLOTTED
NO.	TEMPLATE
	AREAS CHECKED
	AREAS CHECKED

DATE	
BY	
ORIGINAL SURVEY	SURVEYED
NOTE BOOK	PLOTTED
NO.	TEMPLATE
	AREAS CHECKED
	AREAS CHECKED

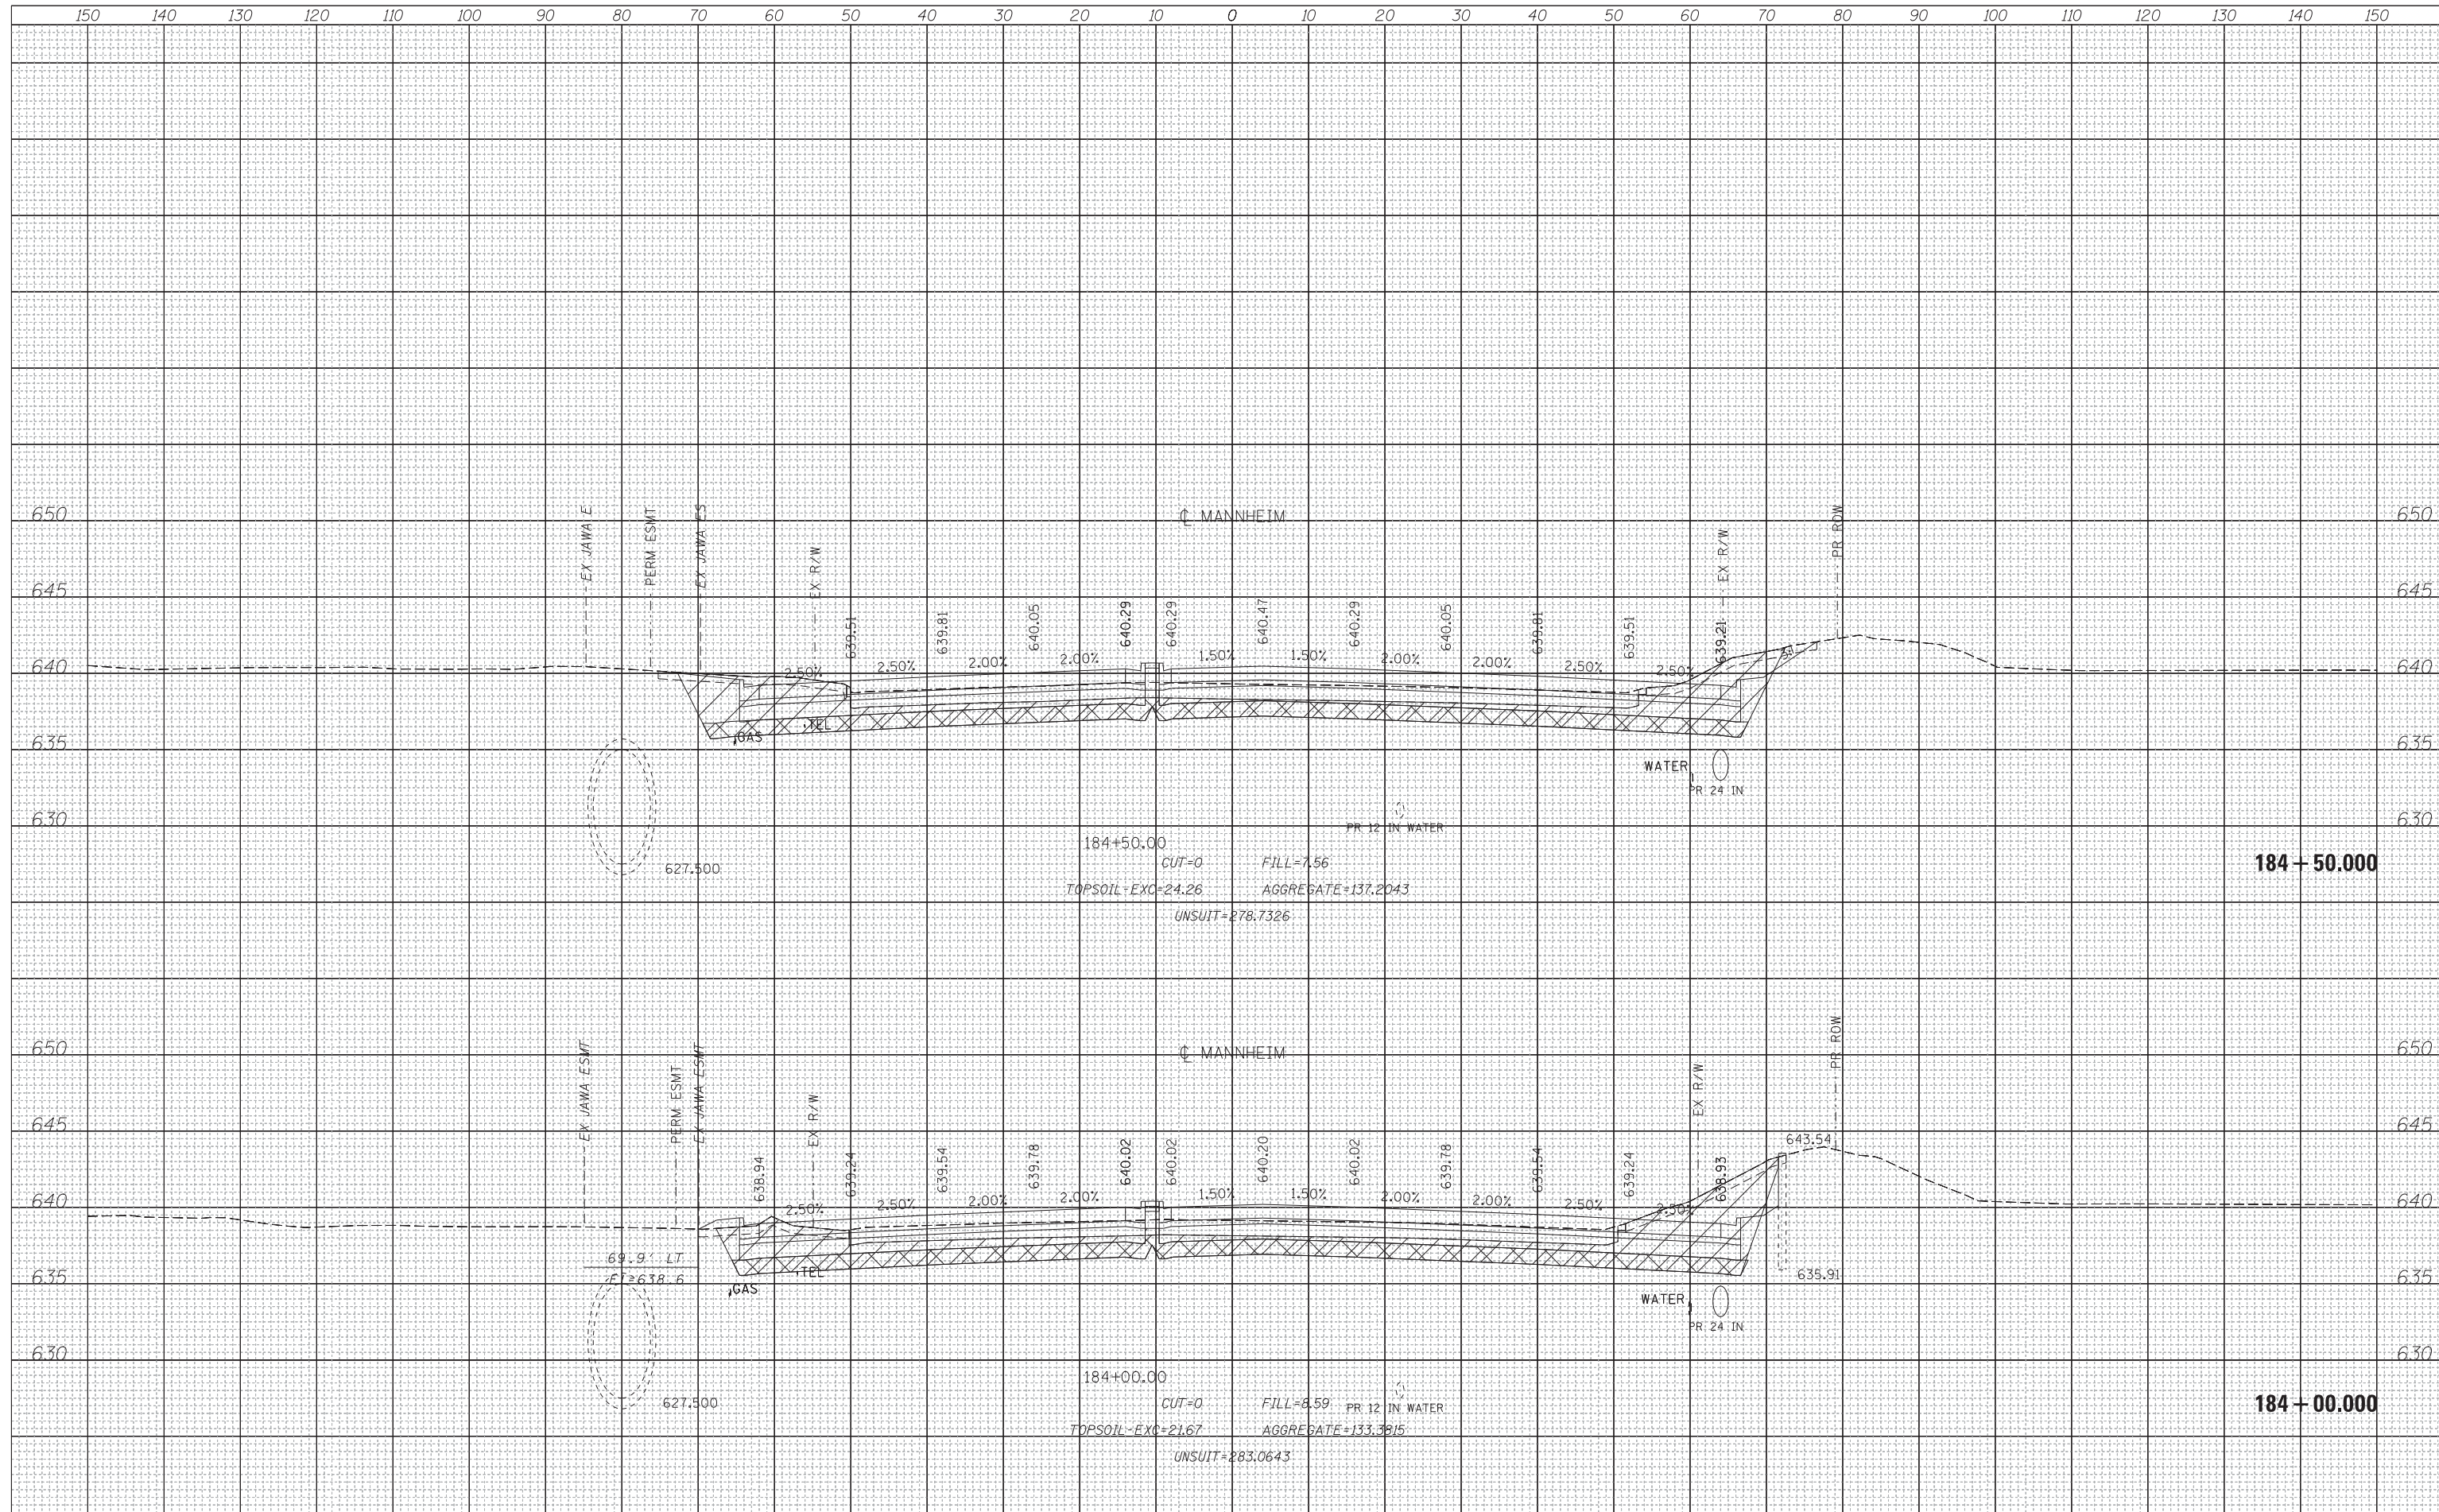

HNTB	USER NAME = mksir	DESIGNED - LLS/MMK	REVISED -	STATE OF ILLINOIS DEPARTMENT OF TRANSPORTATION	MANNHEIM ROAD	F.A.P. RTE. 330	SECTION 0150-WRS	COUNTY COOK	TOTAL SHEETS 537	SHEET NO. 476
	PLOT SCALE = 10:1	CHECKED - LLS	REVISED -			CONTRACT NO. 60P35				
	PLOT DATE = 24-OCT-2012	DATE - 10/19/2012	REVISED -			SCALE: 1" = 10'	SHEET OF SHEETS	STA. 184+00.000 TO STA. 184+50.000	ILLINOIS FED. AID PROJECT	
	FILE NAME = \\chw00\projects\30120\B\GEOPAK_Mannheim\0160P35-sht-XS-Mannheim.dgn									