


| | |
|-----------------|--|
| DATE | |
| BY | |
| FINISHED SURVEY | |
| PLOTTED | |
| TEMPLATE | |
| AREAS | |
| CHECKED | |
| NO. | |

| | |
|-----------------|--|
| DATE | |
| BY | |
| ORIGINAL SURVEY | |
| PLOTTED | |
| TEMPLATE | |
| AREAS | |
| CHECKED | |
| NO. | |

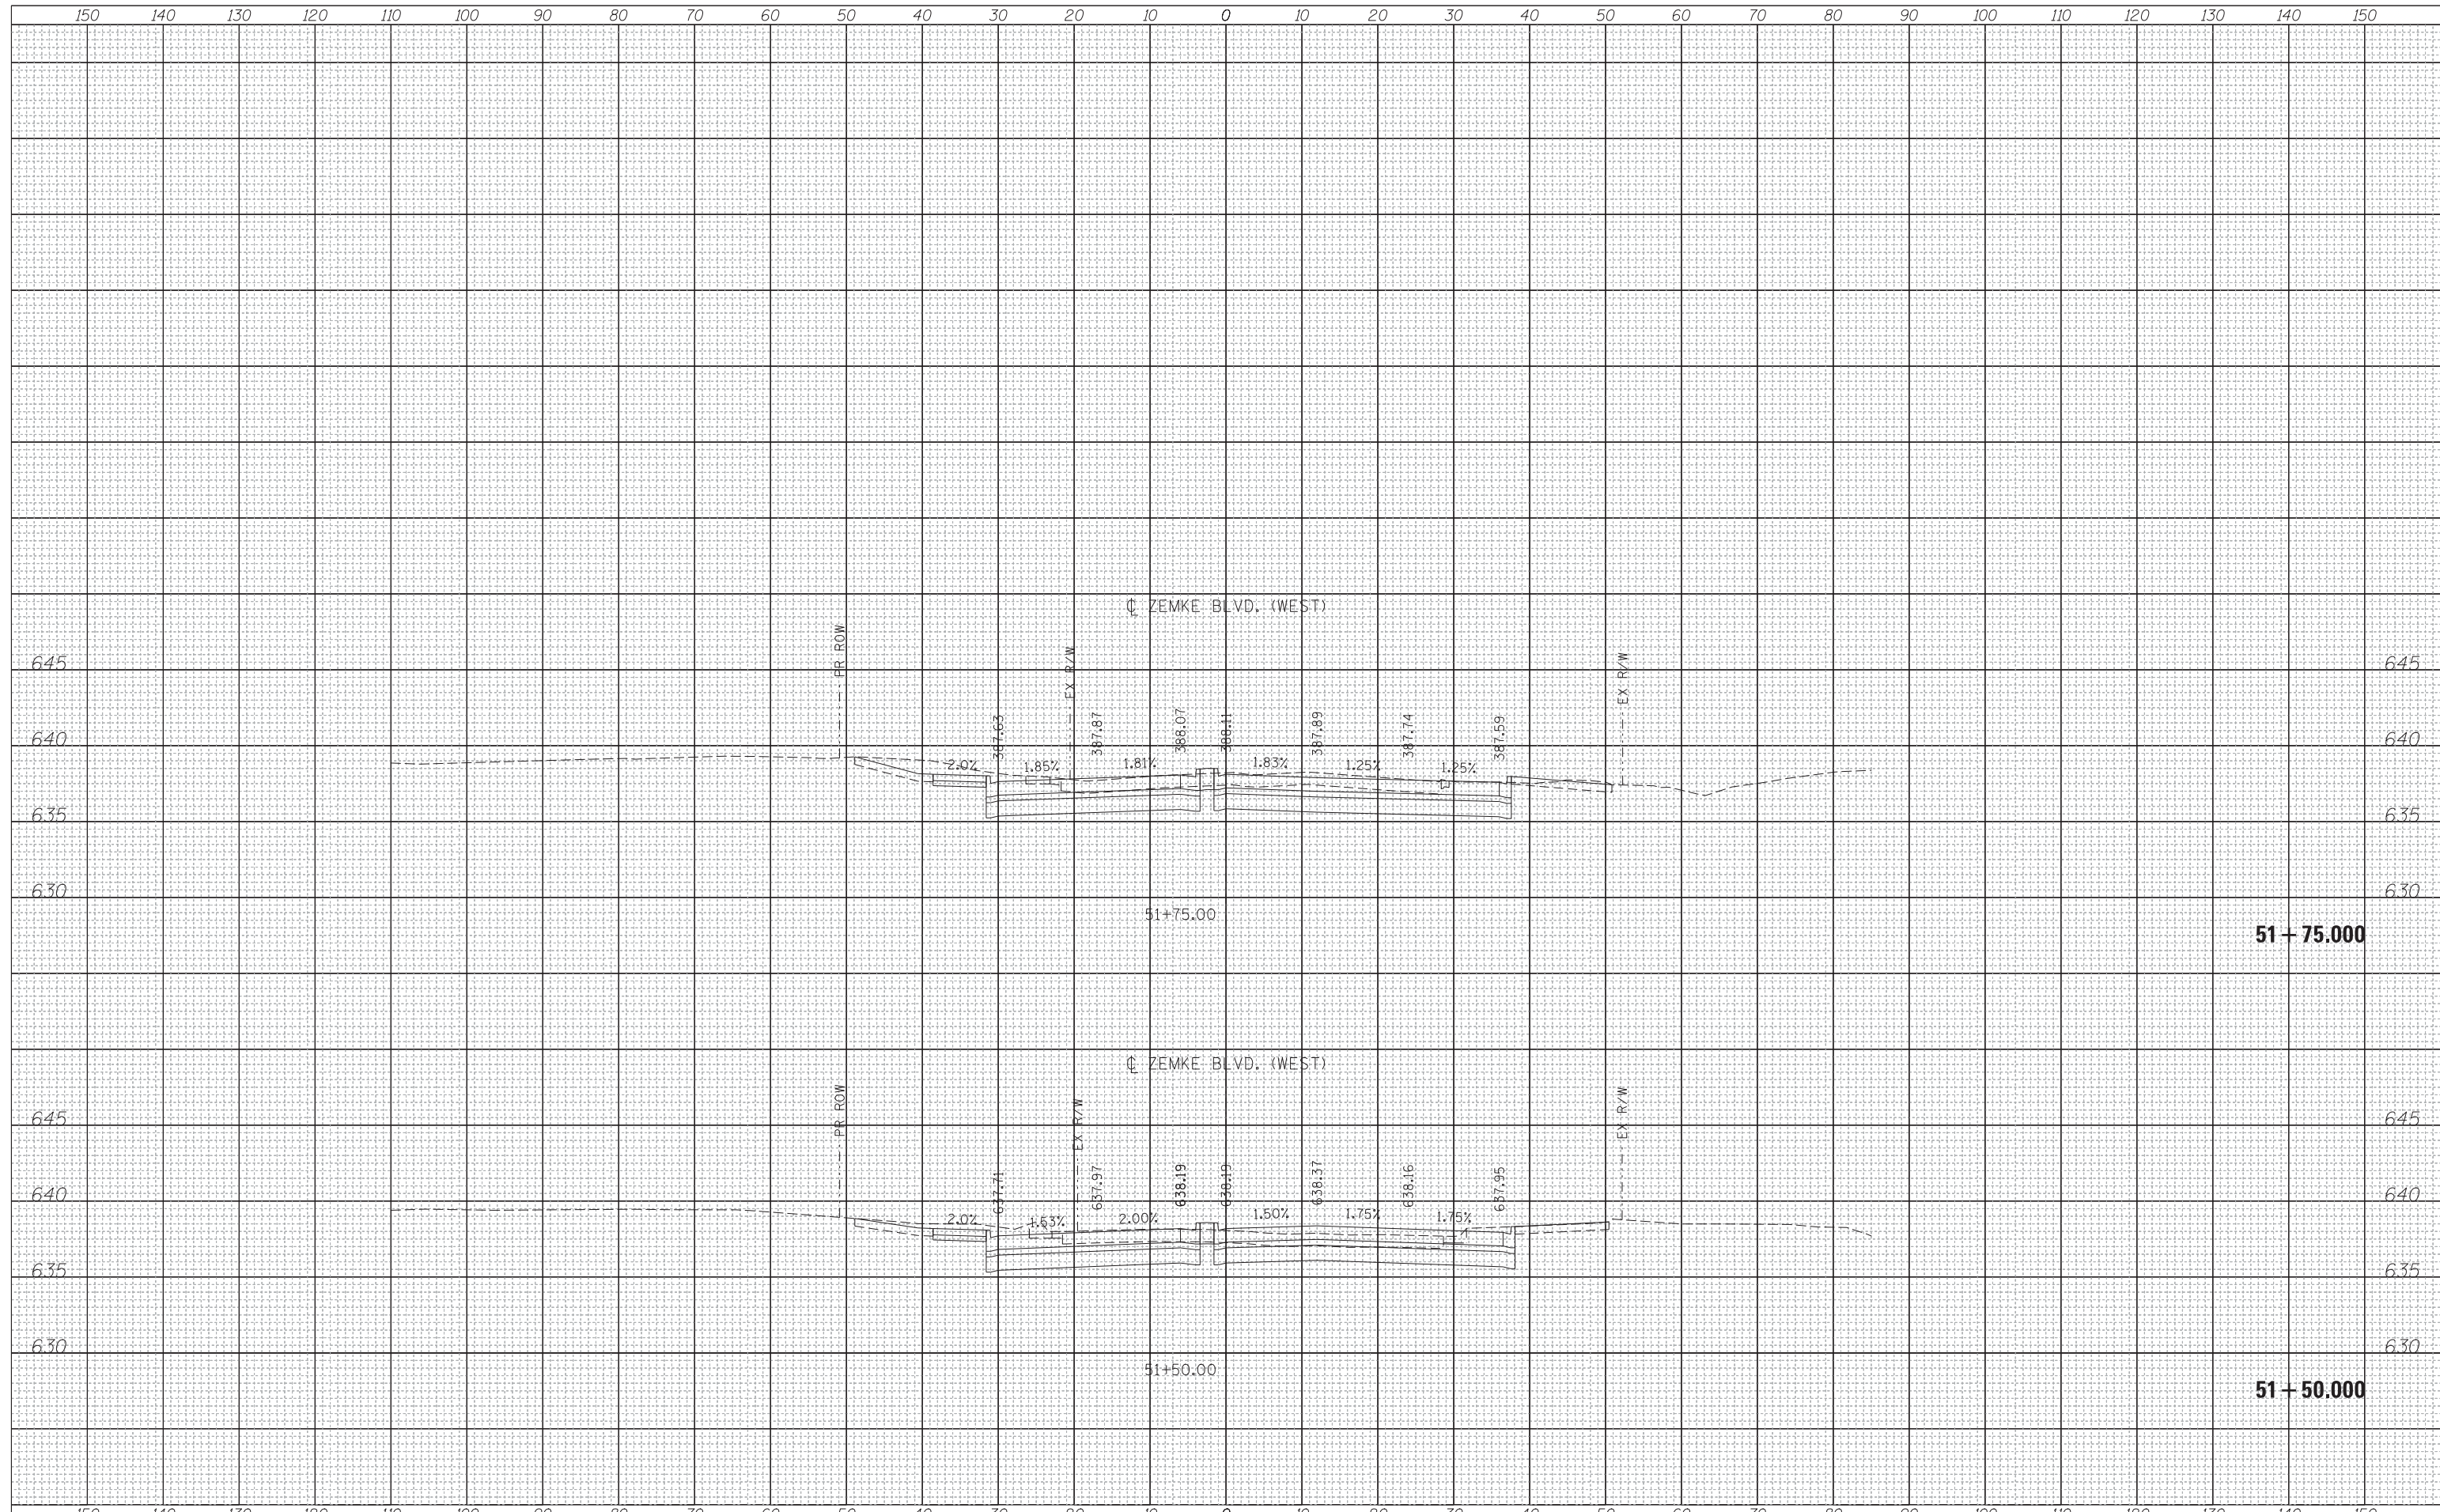

51 + 75.000

51 + 50.000

**STATE OF ILLINOIS
DEPARTMENT OF TRANSPORTATION**

ZEMKE BOULEVARD



| | | |
|-------------------------|--------------------|-----------|
| USER NAME = mksir | DESIGNED - LLS/MMK | REVISED - |
| | DRAWN - MMK | REVISED - |
| PLOT SCALE = 10:1 | CHECKED - LLS | REVISED - |
| PLOT DATE = 24-OCT-2012 | DATE - 10/19/2012 | REVISED - |

SCALE: 1" = 10' SHEET OF SHEETS STA. 51+50.000 TO STA. 51+75.000

| F.A.P. RTE. | SECTION | COUNTY | TOTAL SHEETS | SHEET NO. |
|---------------------------|----------|--------|--------------|--------------------|
| 330 | 0150-WRS | COOK | 537 | 493 |
| | | | | CONTRACT NO. 60P35 |
| ILLINOIS FED. AID PROJECT | | | | |

FILE NAME = \\chw00\projects\30120\B\GEOPAK_Mannheim\0160P35-sht-XS-Zemke-West.dgn