


DATE	
BY	
FINAL SURVEY	SURVEYED
NOTE BOOK	PLOTTED
NO.	TEMPLATE
	AREAS
	CHECKED

DATE	
BY	
ORIGINAL SURVEY	SURVEYED
NOTE BOOK	PLOTTED
NO.	TEMPLATE
	AREAS
	CHECKED

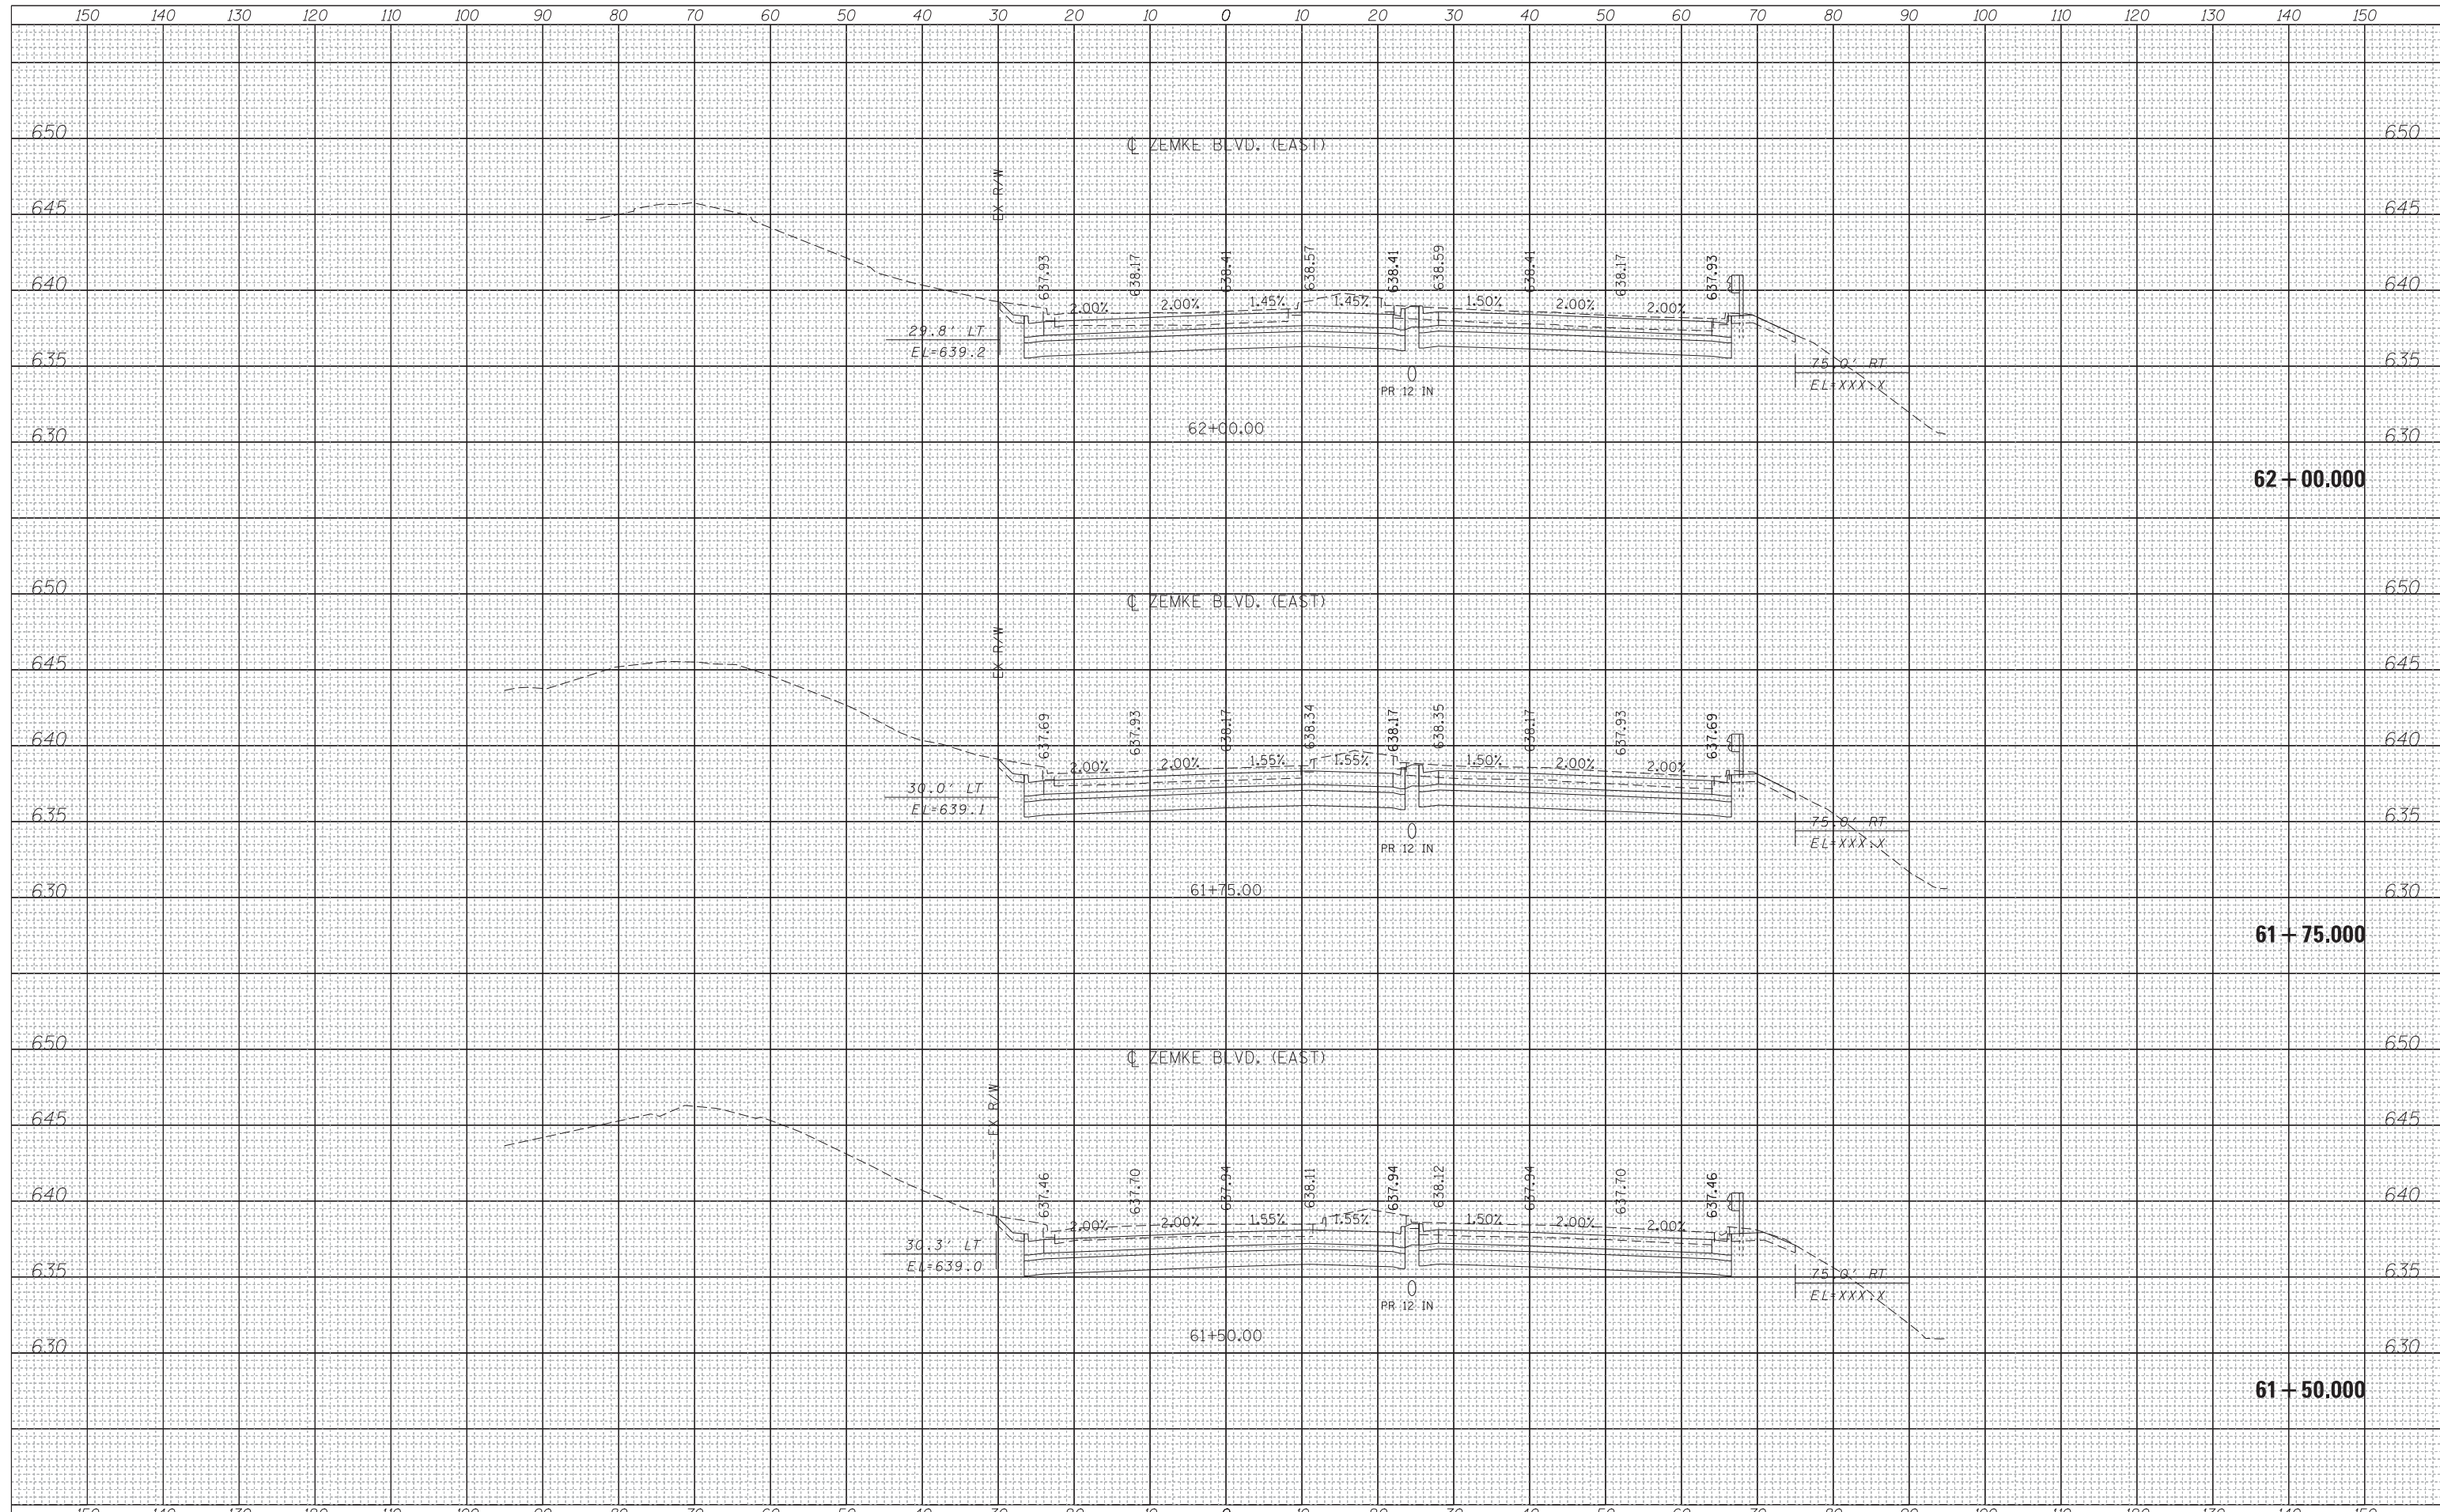

<b>HNTB</b>	USER NAME = mksir	DESIGNED - LLS/MMK	REVISED -	<b>STATE OF ILLINOIS</b> <b>DEPARTMENT OF TRANSPORTATION</b>	<b>ZEMKE BOULEVARD</b>	F.A.P. RTÉ.	SECTION	COUNTY	TOTAL SHEETS	SHEET NO.		
	PLOT SCALE = 10:1	CHECKED - LLS	REVISED -			330	0150-WRS	COOK	537	498		
	PLOT DATE = 24-OCT-2012	DATE - 10/19/2012	REVISED -			SCALE: 1" = 10'		SHEET	OF	SHEETS	STA. 61+50.00	TO STA. 62+00.00
	FILE NAME = \\chw00\projects\30120\B\GEOPAK_Mannheim\0160P35-sht-XS-Zemke-East.dgn									ILLINOIS FED. AID PROJECT		