


DATE	
BY	
FINAL SURVEY	SURVEYED
NOTE BOOK	PLOTTED
NO.	TEMPLATE
	AREAS CHECKED

DATE	
BY	
ORIGINAL SURVEY	SURVEYED
NOTE BOOK	PLOTTED
NO.	TEMPLATE
	AREAS CHECKED

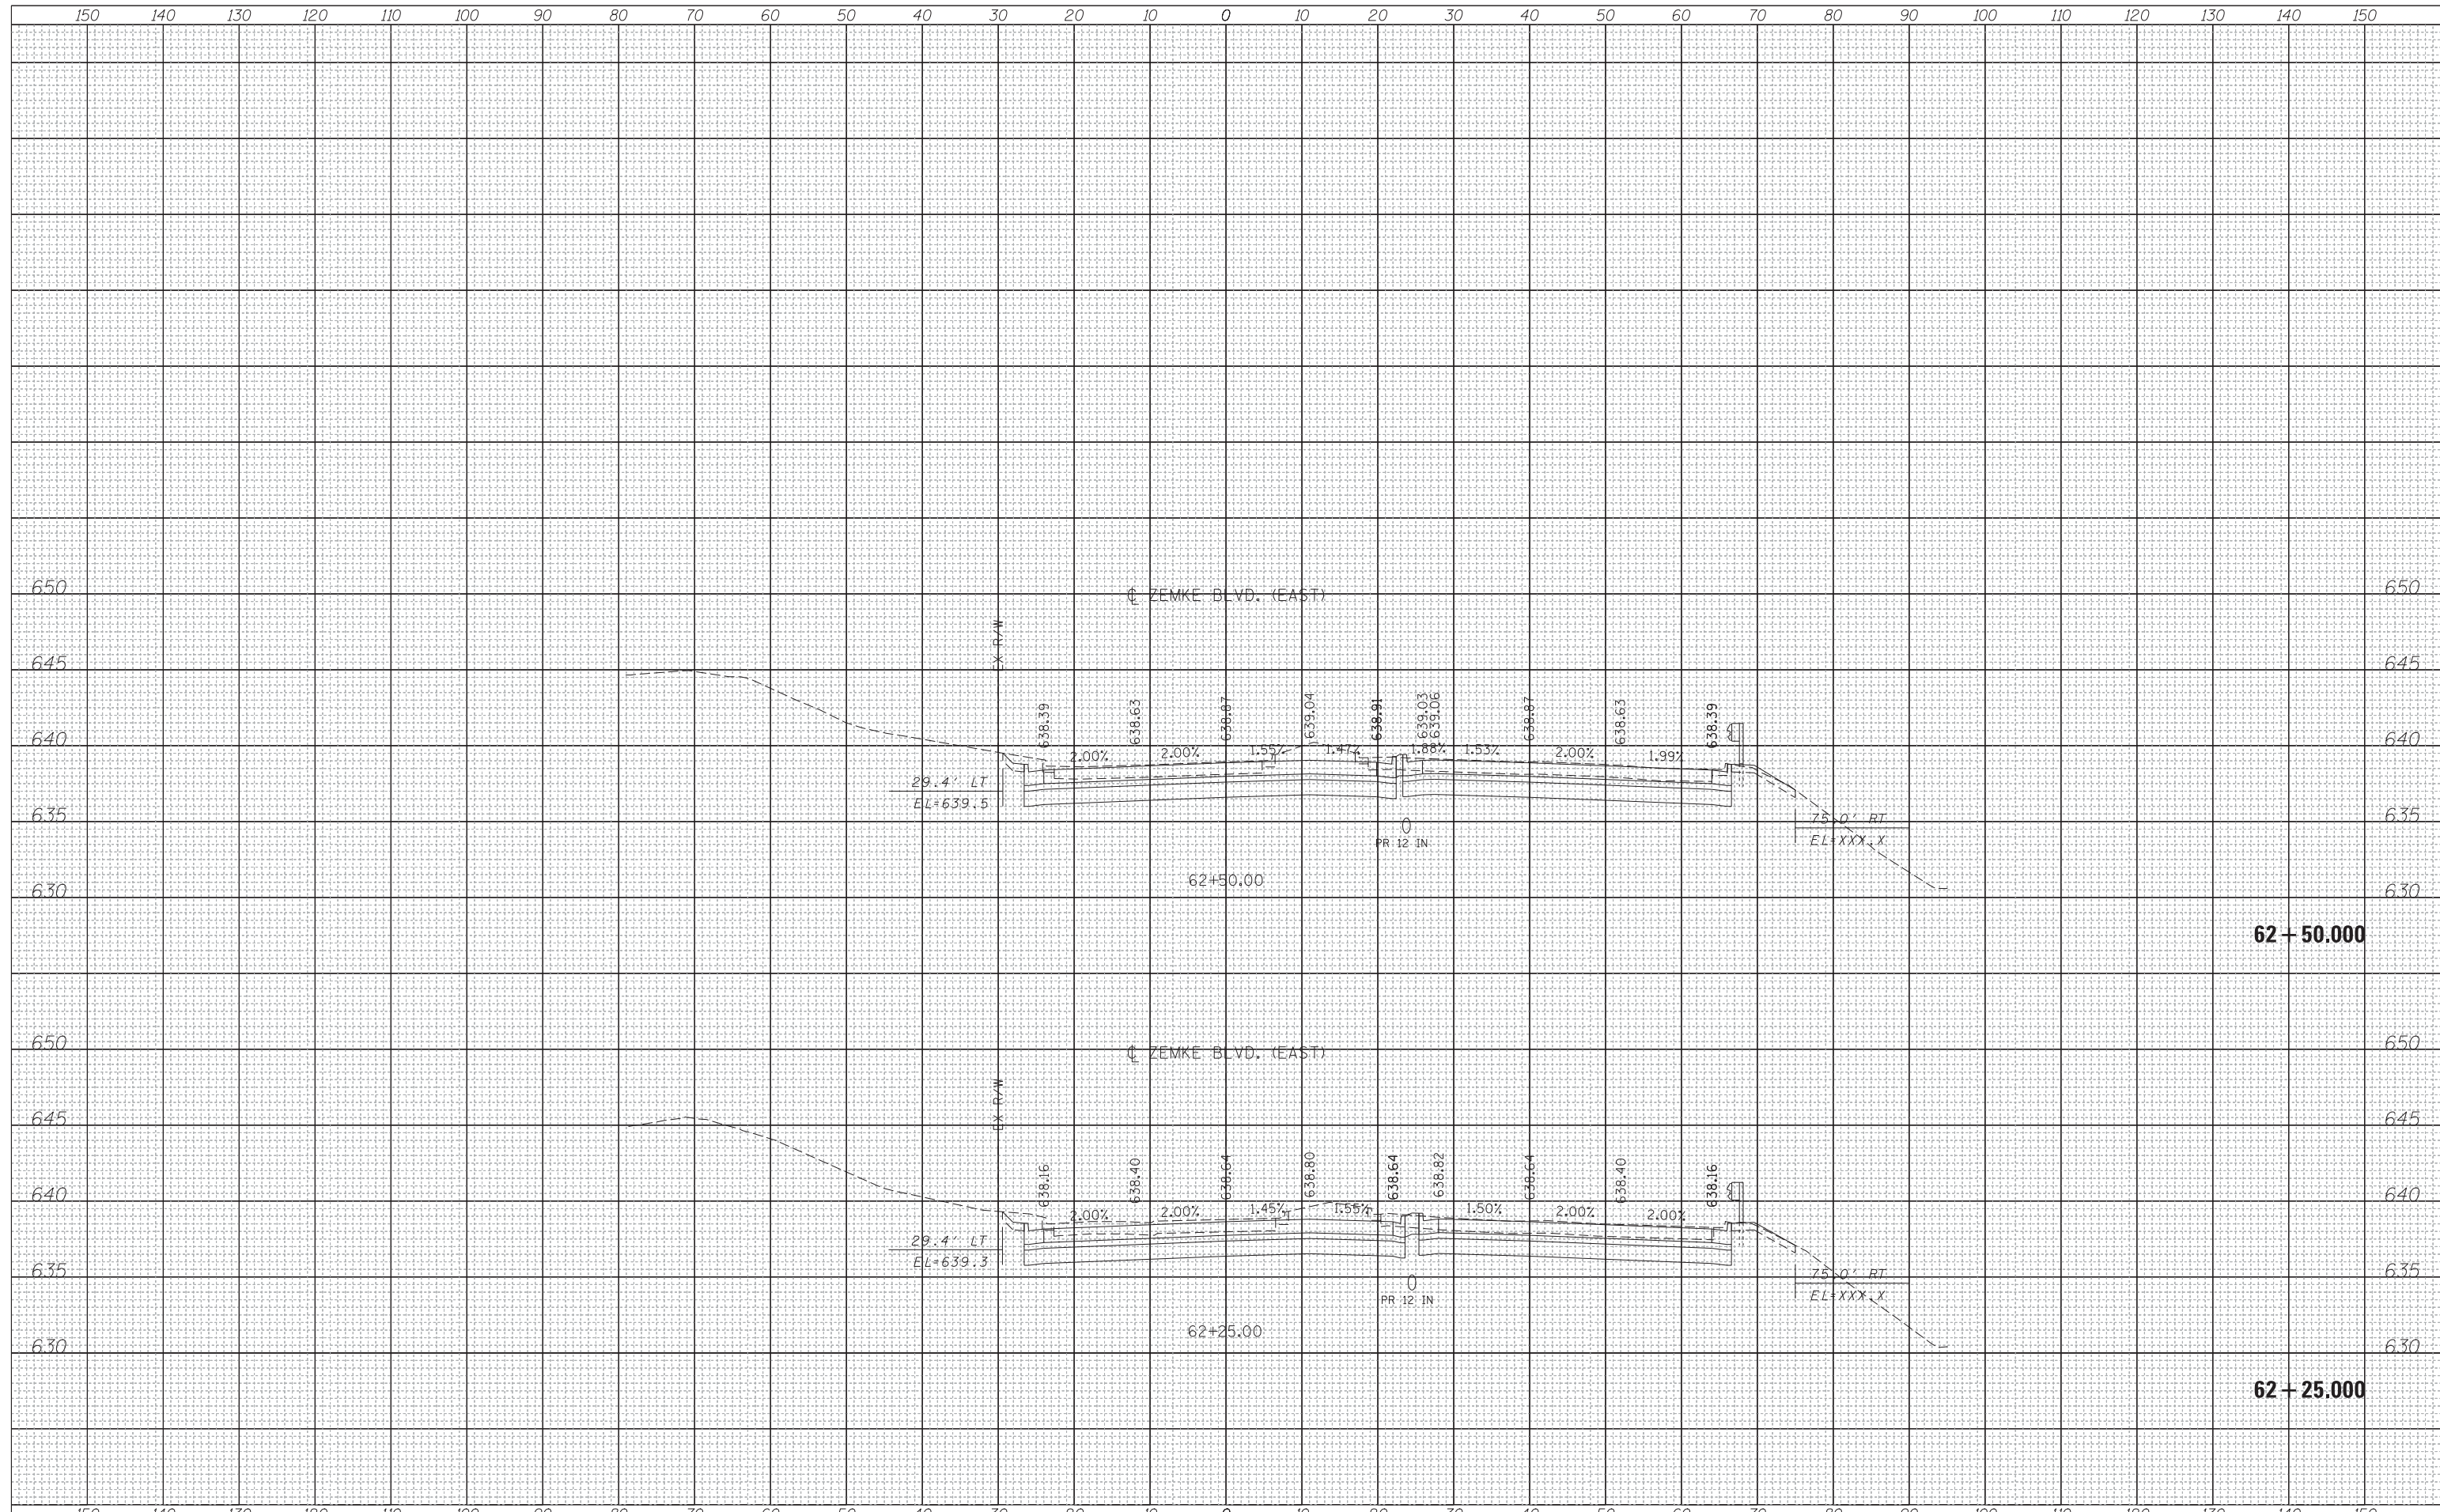

USER NAME = mksir	DESIGNED - LLS/MMK	REVISIED -
	DRAWN - MMK	REVISIED -
PLOT SCALE = 10:1	CHECKED - LLS	REVISIED -
PLOT DATE = 24-OCT-2012	DATE - 10/19/2012	REVISIED -

STATE OF ILLINOIS
DEPARTMENT OF TRANSPORTATION

ZEMKE BOULEVARD

SCALE: 1" = 10' SHEET OF SHEETS STA. 62+25.00 TO STA. 62+50.00

F.A.P. RTÉ.	SECTION	COUNTY	TOTAL SHEETS	SHEET NO.
330	0150-WRS	COOK	537	499
				CONTRACT NO. 60P35

FILE NAME = \\chw00\projects\30120\B\GEOPAK_Mannheim\160P35-sht-XS-Zemke-East.dgn