


DATE	
BY	
FINAL SURVEY	SURVEYED
NOTE BOOK	PLOTTED
NO.	TEMPLATE
	AREAS CHECKED
	AREAS CHECKED

DATE	
BY	
ORIGINAL SURVEY	SURVEYED
NOTE BOOK	PLOTTED
NO.	TEMPLATE
	AREAS CHECKED
	AREAS CHECKED

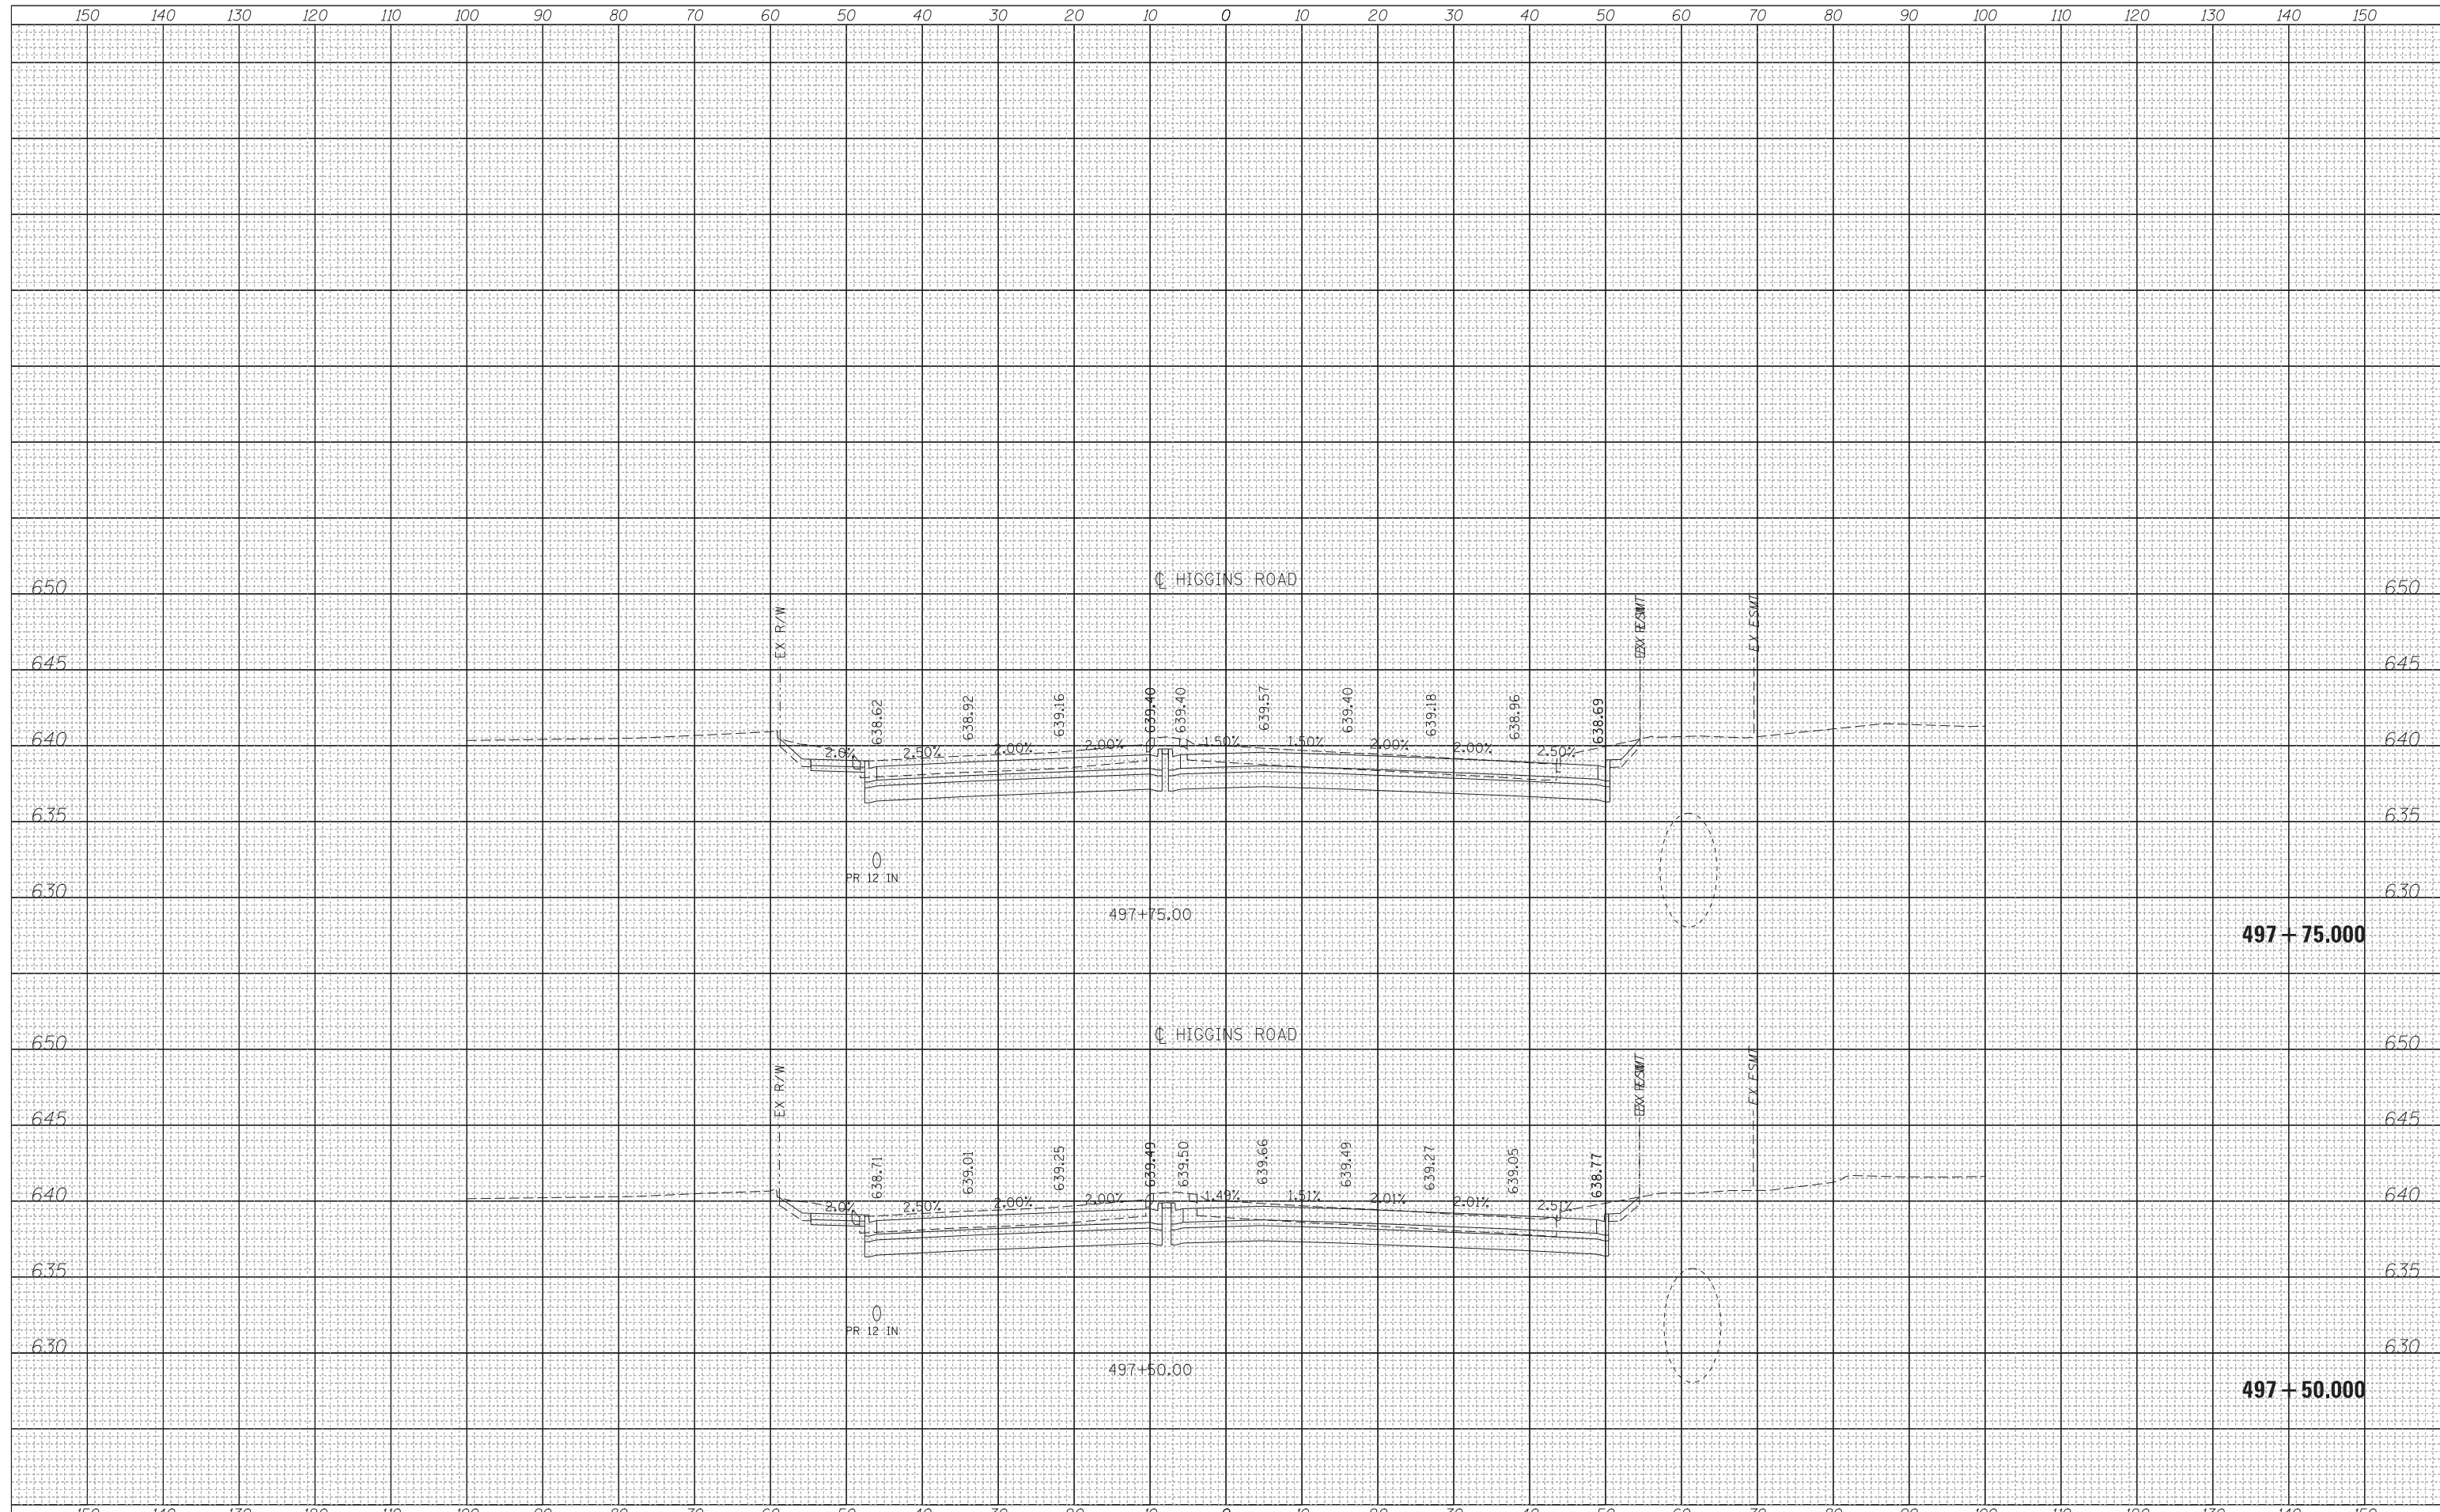

USER NAME = mksir
 PLOT SCALE = 10:1
 PLOT DATE = 24-OCT-2012

DESIGNED - LLS/MMK
 DRAWN - MMK
 CHECKED - LLS
 DATE - 10/19/2012

REVISED -
 REVISED -
 REVISED -
 REVISED -

STATE OF ILLINOIS
 DEPARTMENT OF TRANSPORTATION

SCALE: 1" = 10' SHEET OF SHEETS STA. 497+50.00 TO STA. 497+75.00

HIGGINS ROAD

F.A.P. RTE.	SECTION	COUNTY	TOTAL SHEETS	SHEET NO.
330	0150-WRS	COOK	537	519
CONTRACT NO. 60P35				

ILLINOIS FED. AID PROJECT