


|              |               |
|--------------|---------------|
| DATE         |               |
| BY           |               |
| FINAL SURVEY | SURVEYED      |
| NOTE BOOK    | PLOTTED       |
| NO.          | TEMPLATE      |
|              | AREAS CHECKED |
|              | AREAS CHECKED |

|                 |               |
|-----------------|---------------|
| DATE            |               |
| BY              |               |
| ORIGINAL SURVEY | SURVEYED      |
| NOTE BOOK       | PLOTTED       |
| NO.             | TEMPLATE      |
|                 | AREAS CHECKED |
|                 | AREAS CHECKED |

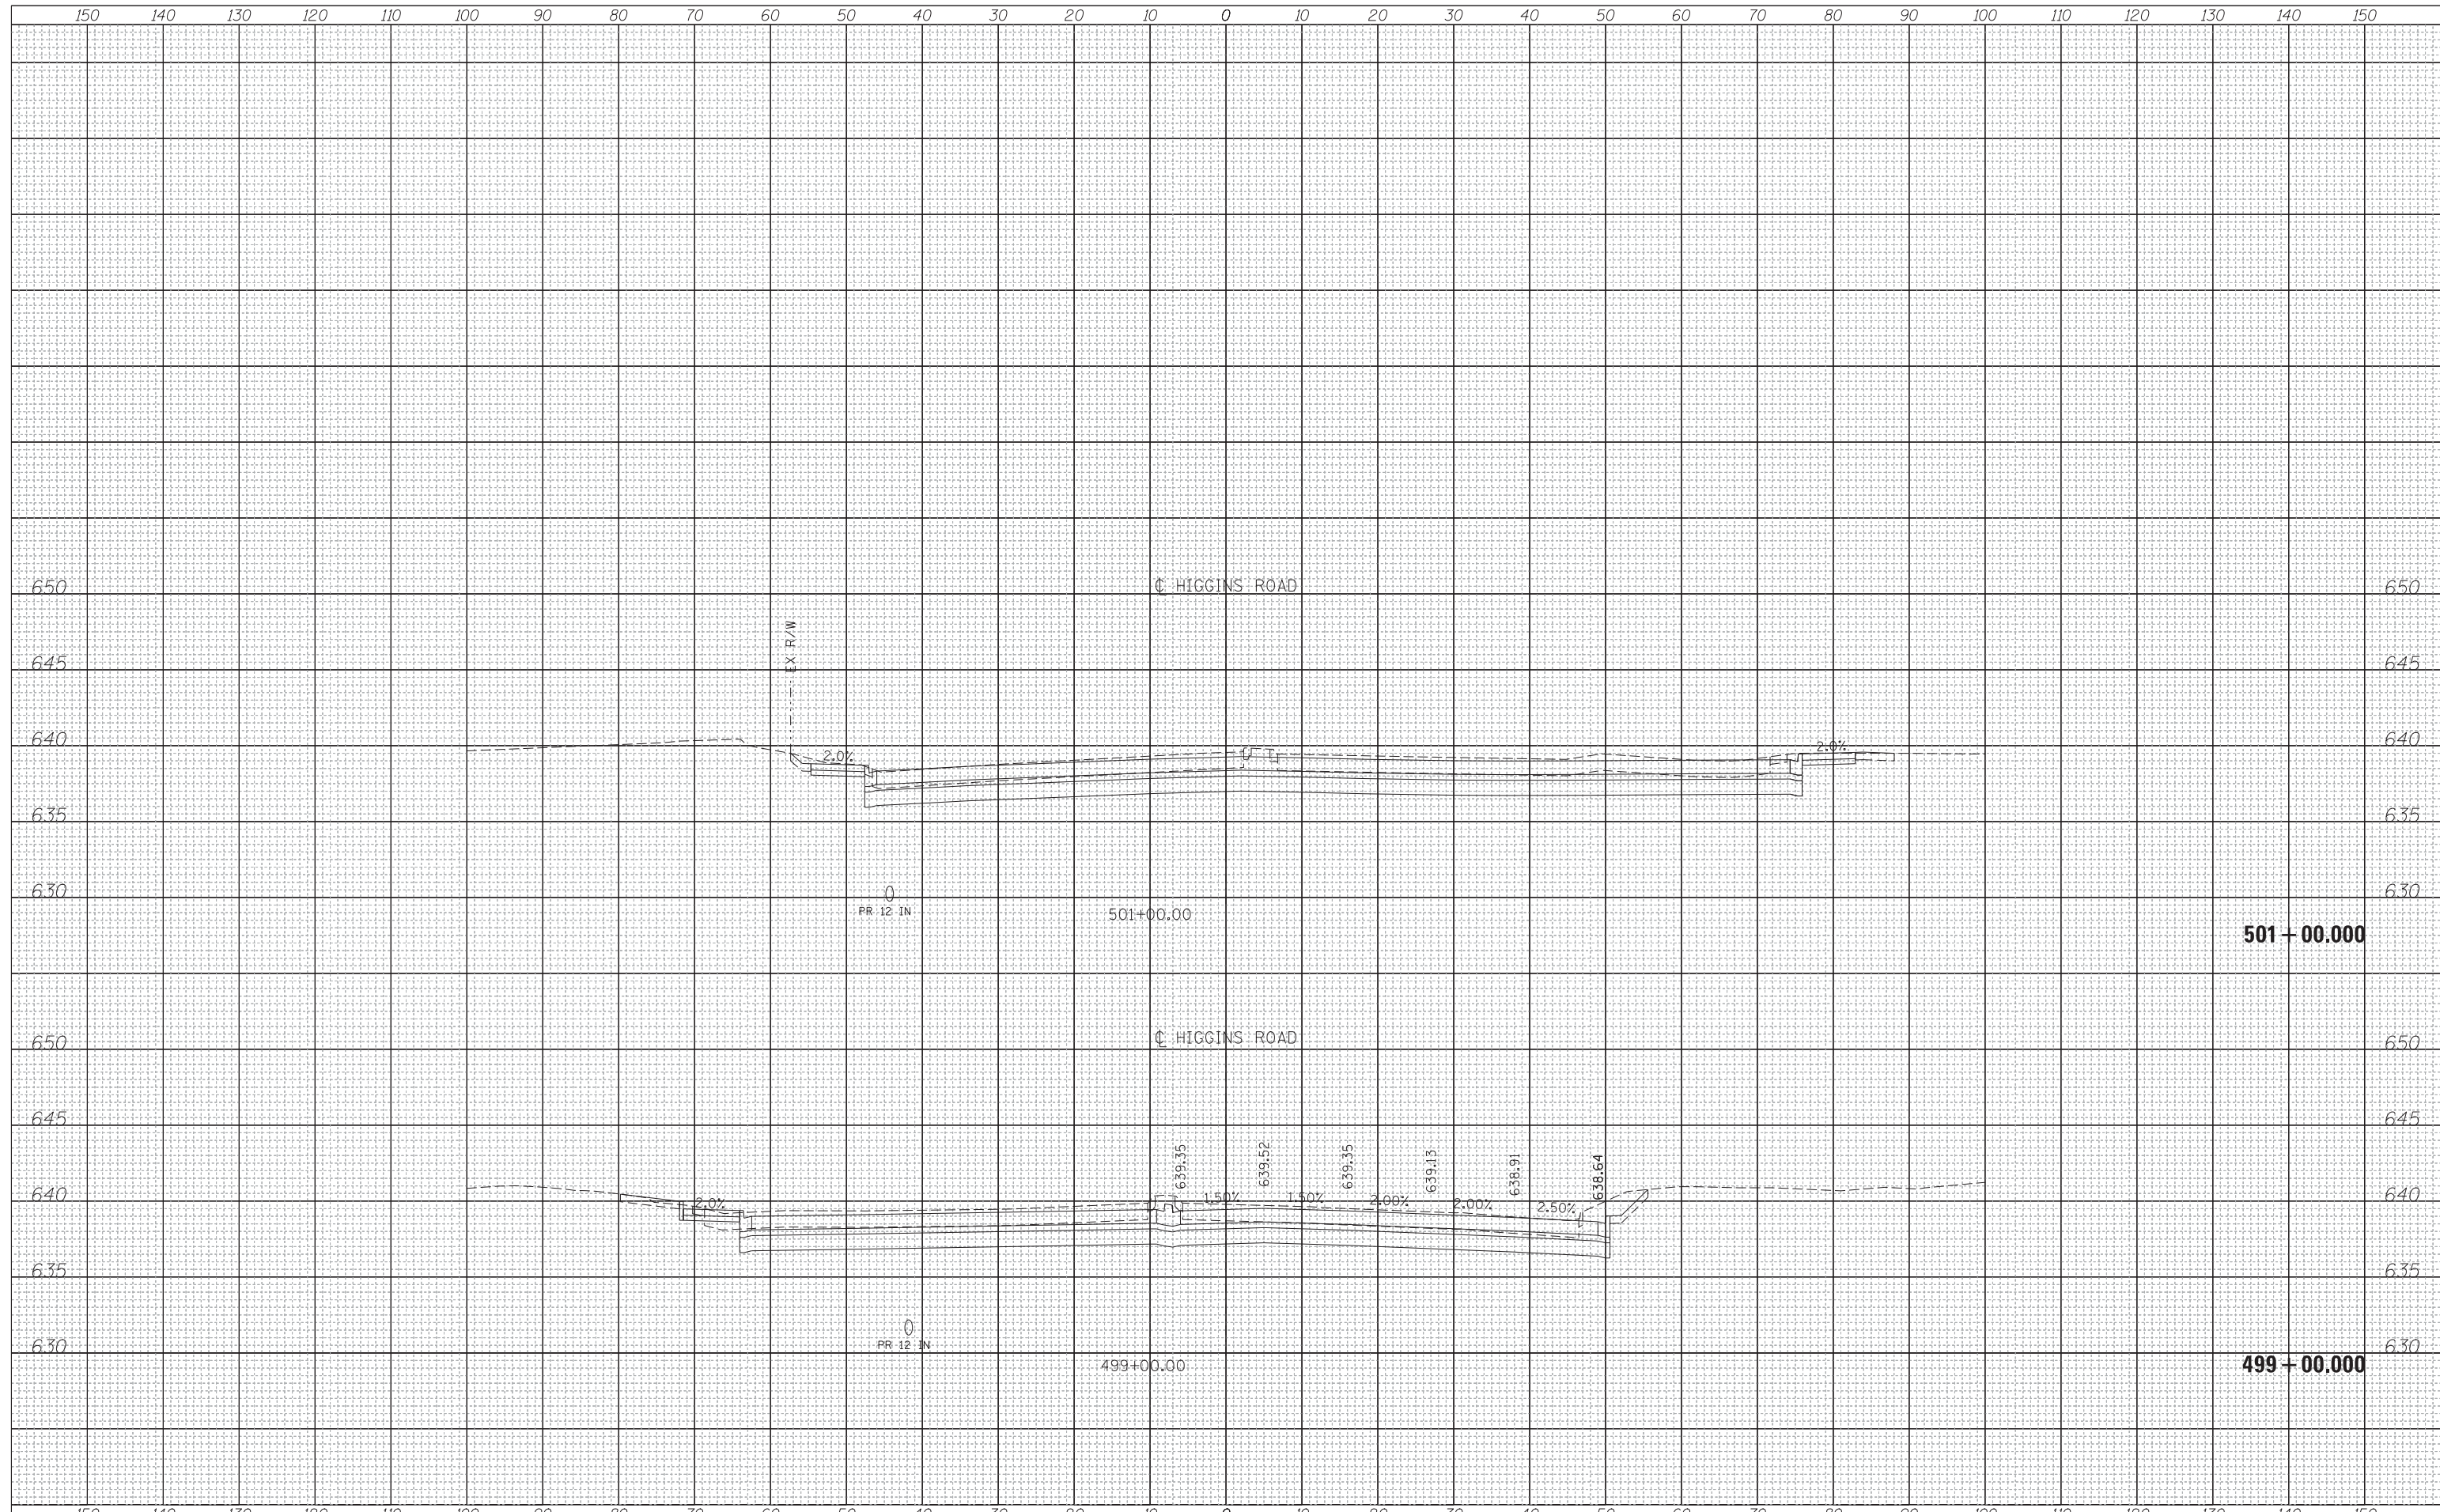

|                         |                    |           |
|-------------------------|--------------------|-----------|
| USER NAME = mksir       | DESIGNED - LLS/MMK | REVISED - |
|                         | DRAWN - MMK        | REVISED - |
| PLOT SCALE = 10:1       | CHECKED - LLS      | REVISED - |
| PLOT DATE = 24-OCT-2012 | DATE - 10/19/2012  | REVISED - |

STATE OF ILLINOIS  
DEPARTMENT OF TRANSPORTATION

HIGGINS ROAD

SCALE: 1" = 10' SHEET OF SHEETS STA. 499+00.00 TO STA. 501+00.00

|                    |          |        |              |           |
|--------------------|----------|--------|--------------|-----------|
| F.A.P. RTE.        | SECTION  | COUNTY | TOTAL SHEETS | SHEET NO. |
| 330                | 0150-WRS | COOK   | 537          | 522       |
| CONTRACT NO. 60P35 |          |        |              |           |

ILLINOIS FED. AID PROJECT