


DATE	
BY	
FINAL SURVEY	SURVEYED
NOTE BOOK	PLOTTED
NO.	TEMPLATE
	AREAS CHECKED

DATE	
BY	
ORIGINAL SURVEY	SURVEYED
NOTE BOOK	PLOTTED
NO.	TEMPLATE
	AREAS CHECKED

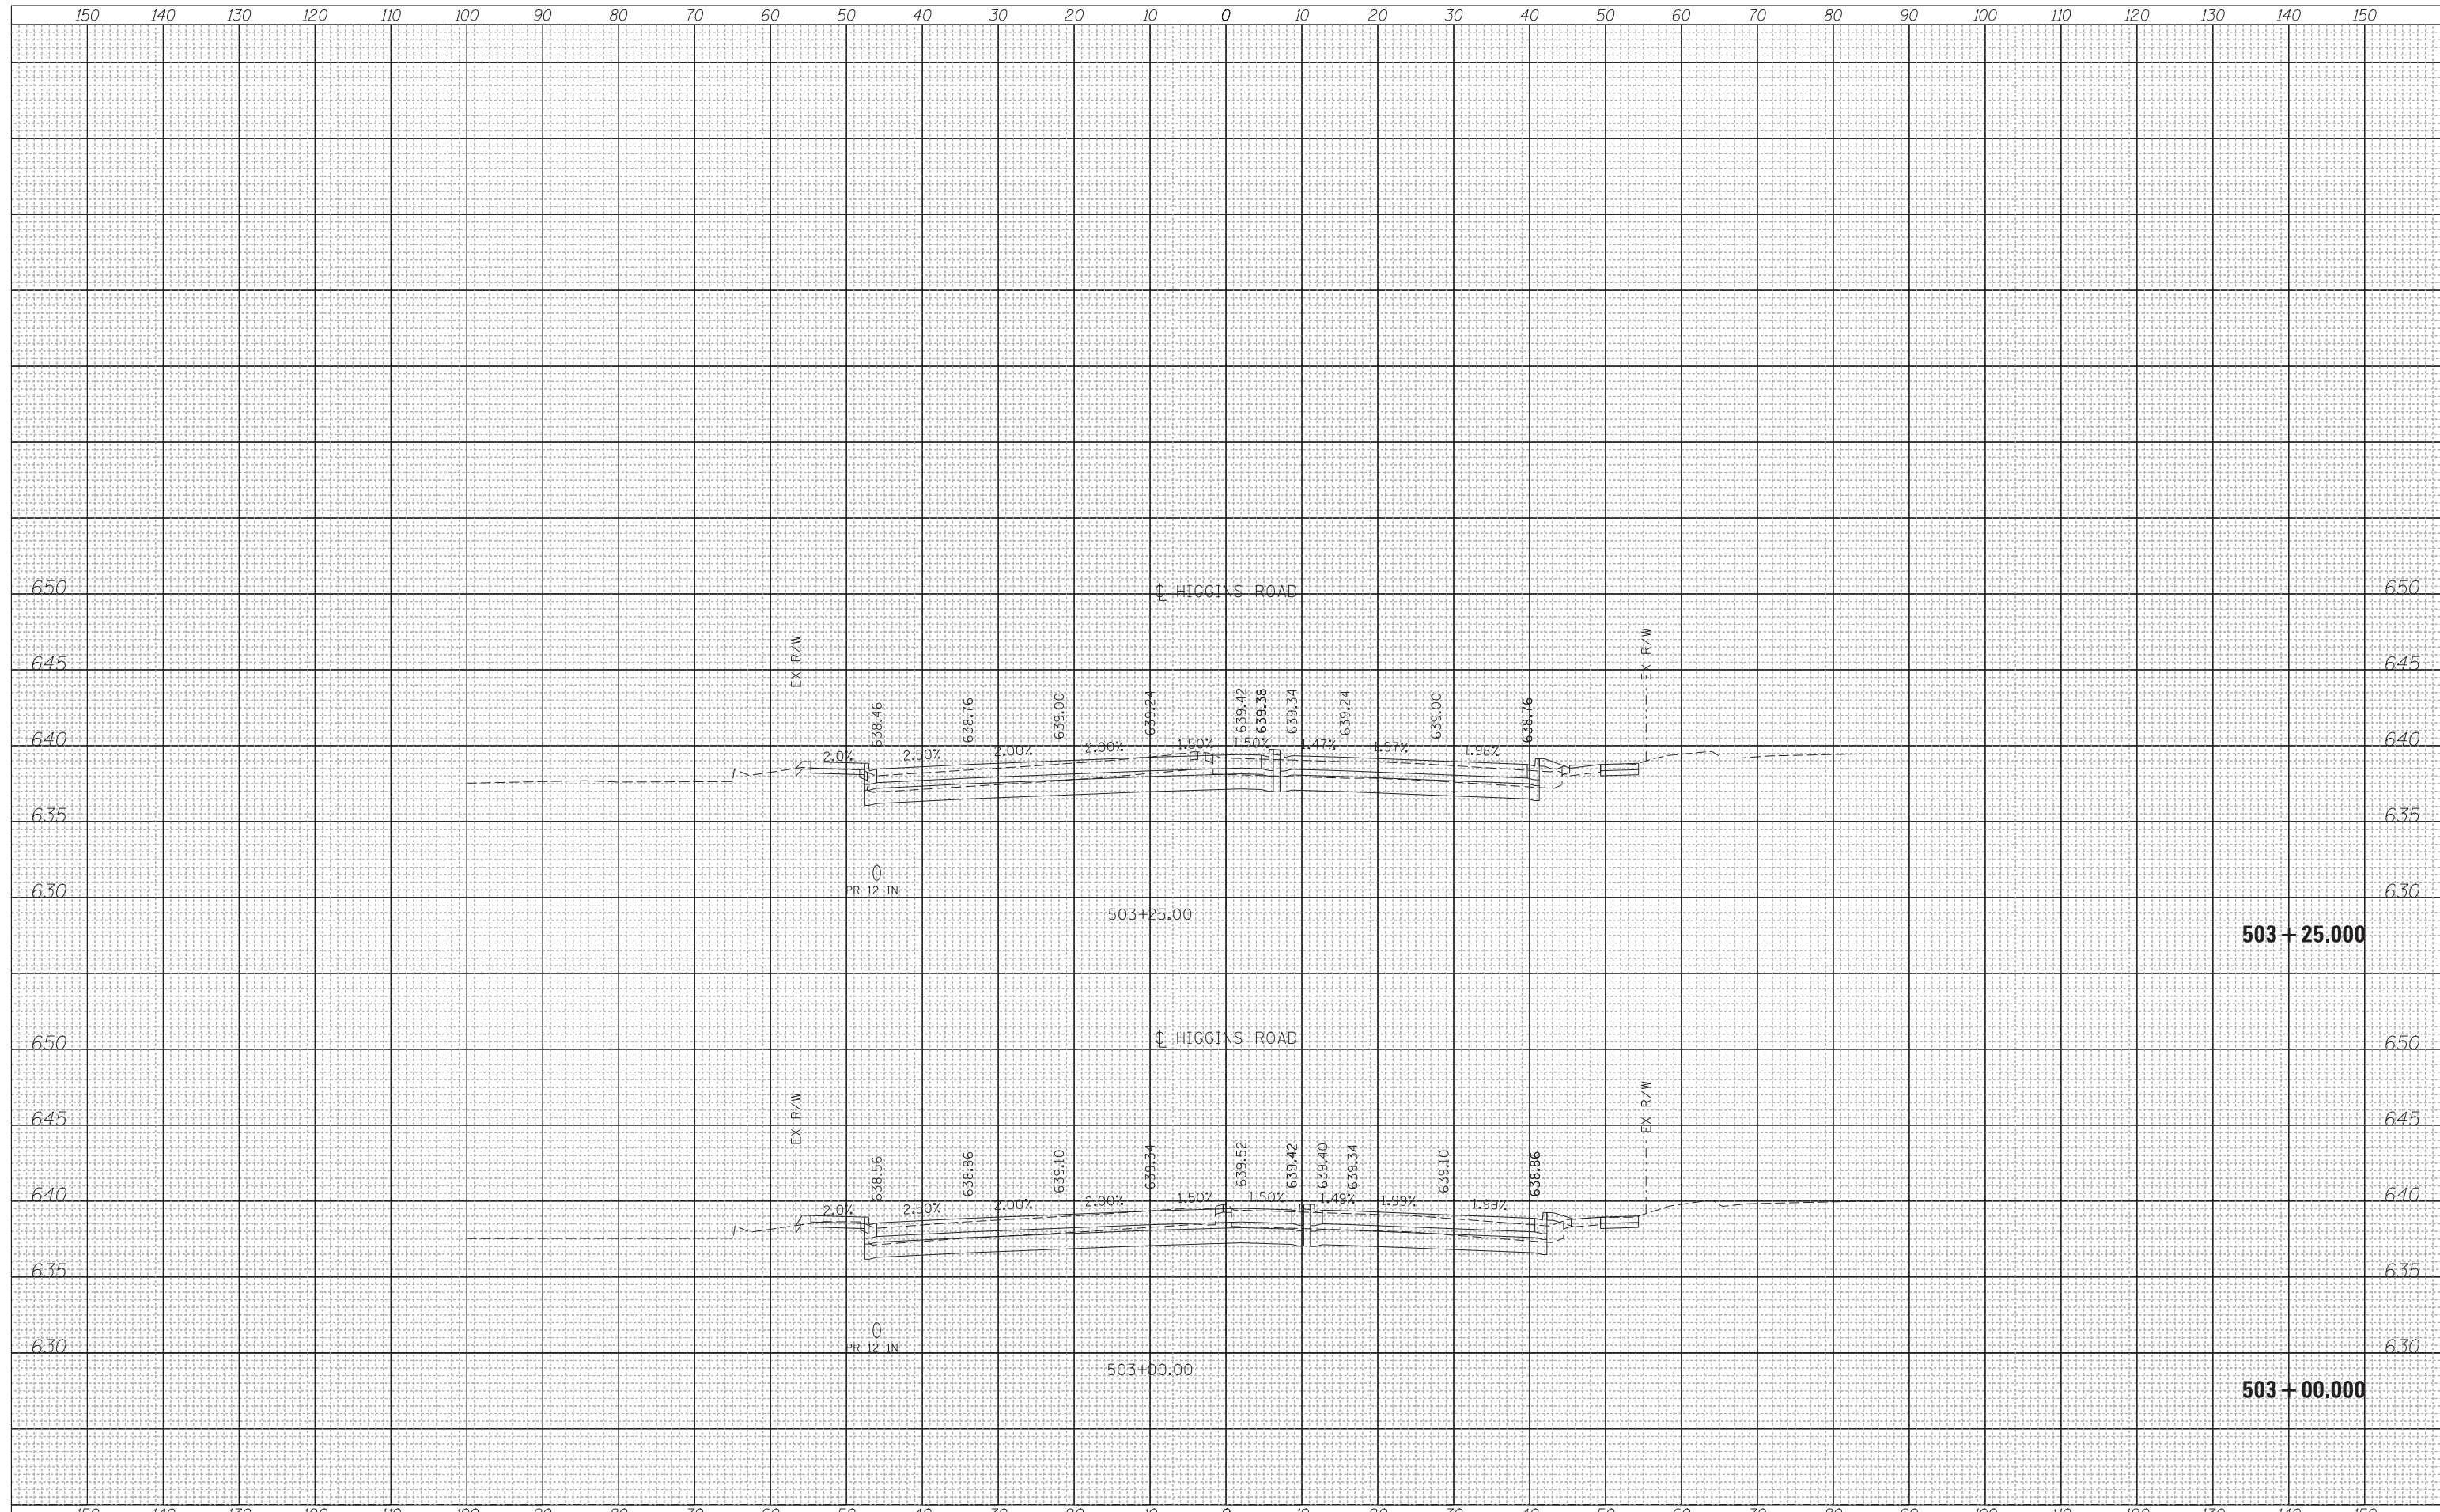

USER NAME = mkasir
 PLOT SCALE = 10:1
 PLOT DATE = 24-OCT-2012

DESIGNED - LLS/MMK
 DRAWN - MMK
 CHECKED - LLS
 DATE - 10/19/2012

REVISED -
 REVISED -
 REVISED -
 REVISED -

STATE OF ILLINOIS
 DEPARTMENT OF TRANSPORTATION

HIGGINS ROAD

SCALE: 1" = 10' SHEET OF SHEETS STA. 503+00.000 TO STA. 503+25.000

F.A.P. RTÉ.	SECTION	COUNTY	TOTAL SHEETS	SHEET NO.
330	0150-WRS	COOK	537	526
CONTRACT NO. 60P35				

ILLINOIS FED. AID PROJECT

FILE NAME = \\chw00\projects\30120\B\GEOPAK_Mannheim\0160P35-sht-XS-Higgins.dgn