


DATE	
BY	
FINAL SURVEY	SURVEYED
NOTE BOOK	PLOTTED
NO.	TEMPLATE
	AREAS CHECKED

DATE	
BY	
ORIGINAL SURVEY	SURVEYED
NOTE BOOK	PLOTTED
NO.	TEMPLATE
	AREAS CHECKED

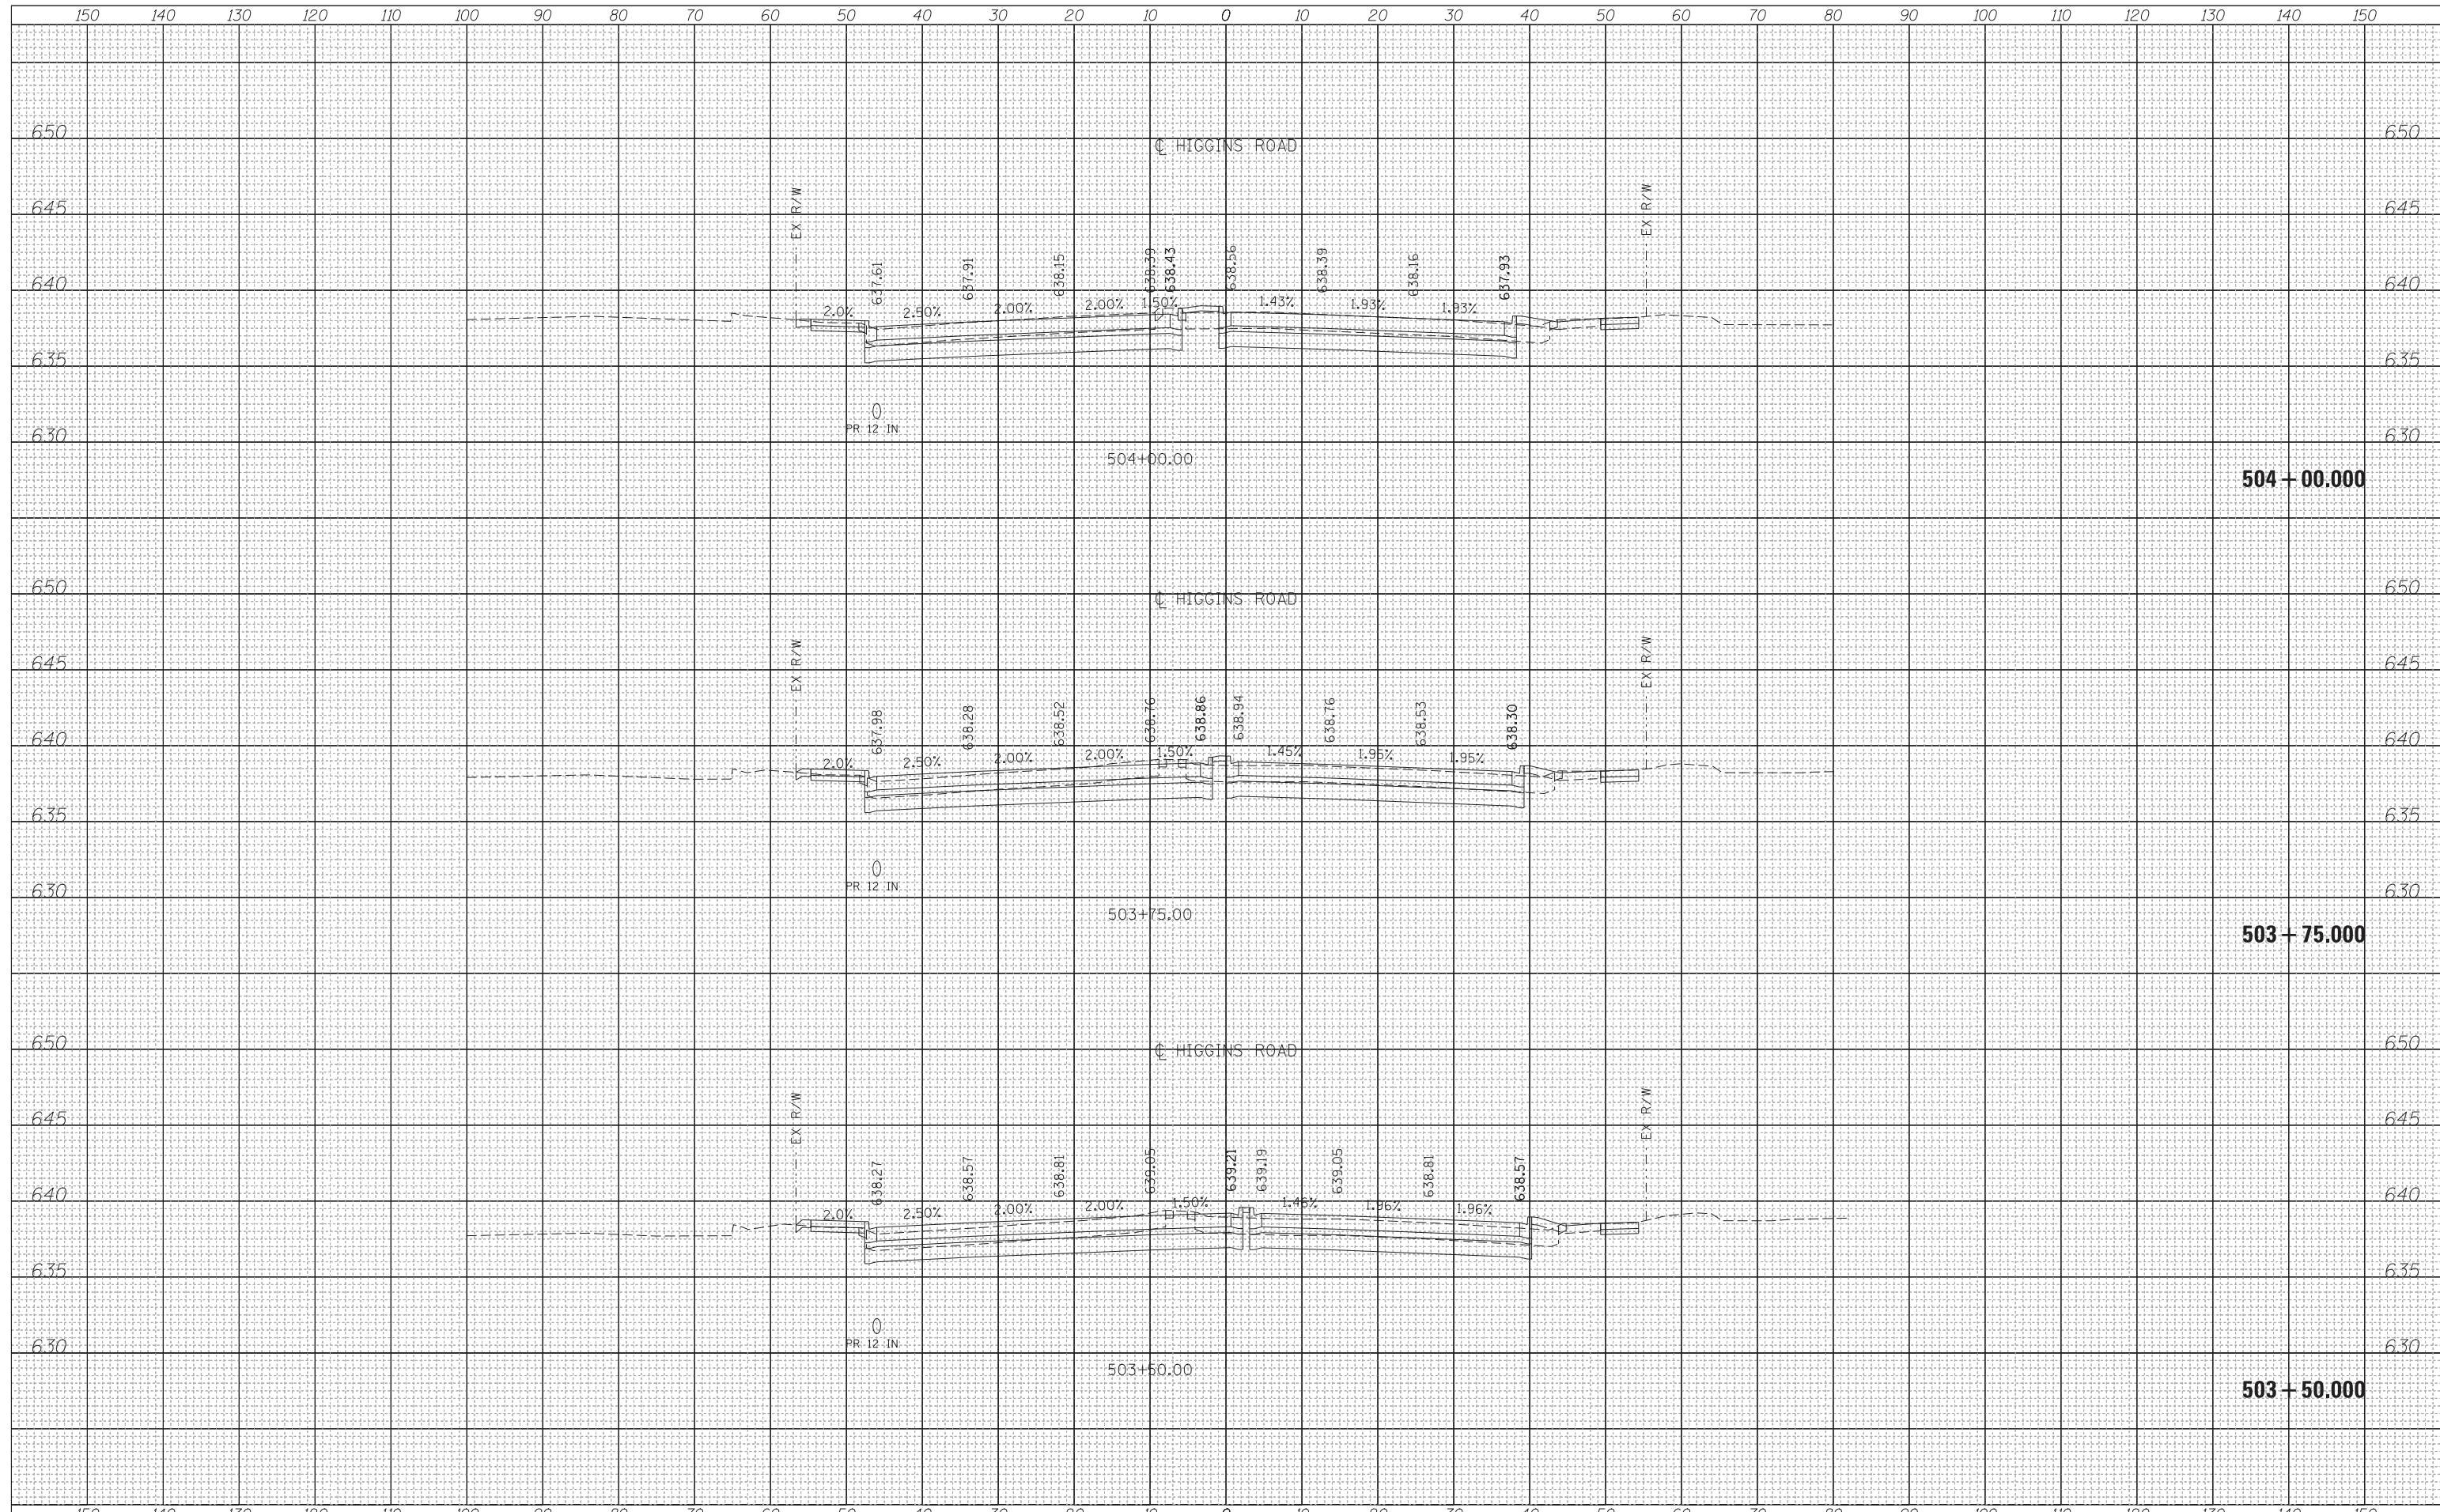

<b>HNTB</b>	USER NAME = mkosir	DESIGNED - LLS/MMK	REVISED -	<b>STATE OF ILLINOIS DEPARTMENT OF TRANSPORTATION</b>	<b>HIGGINS ROAD</b>		F.A.P. RTÉ.	SECTION	COUNTY	TOTAL SHEETS	SHEET NO.
	PLOT SCALE = 10:1	DRAWN - MMK	REVISED -		330	0150-WRS	COOK	537	527		
	PLOT DATE = 24-OCT-2012	CHECKED - LLS	REVISED -		CONTRACT NO. 60P35						
	DATE - 10/19/2012	REVISOR -	REVISED -		ILLINOIS FED. AID PROJECT						

FILE NAME = \\chw00\projects\30120\B\GEOPAK\_Mannheim\0160P35-sht-XS-Higgins.dgn

SCALE: 1" = 10' SHEET OF SHEETS STA. 503+50.000 TO STA. 504+00.000