


FINAL SURVEY NO.	SURVEYED PLOTTED TEMPLATE AREAS CHECKED	BY	DATE

ORIGINAL SURVEY NO.	SURVEYED PLOTTED TEMPLATE AREAS CHECKED	BY	DATE

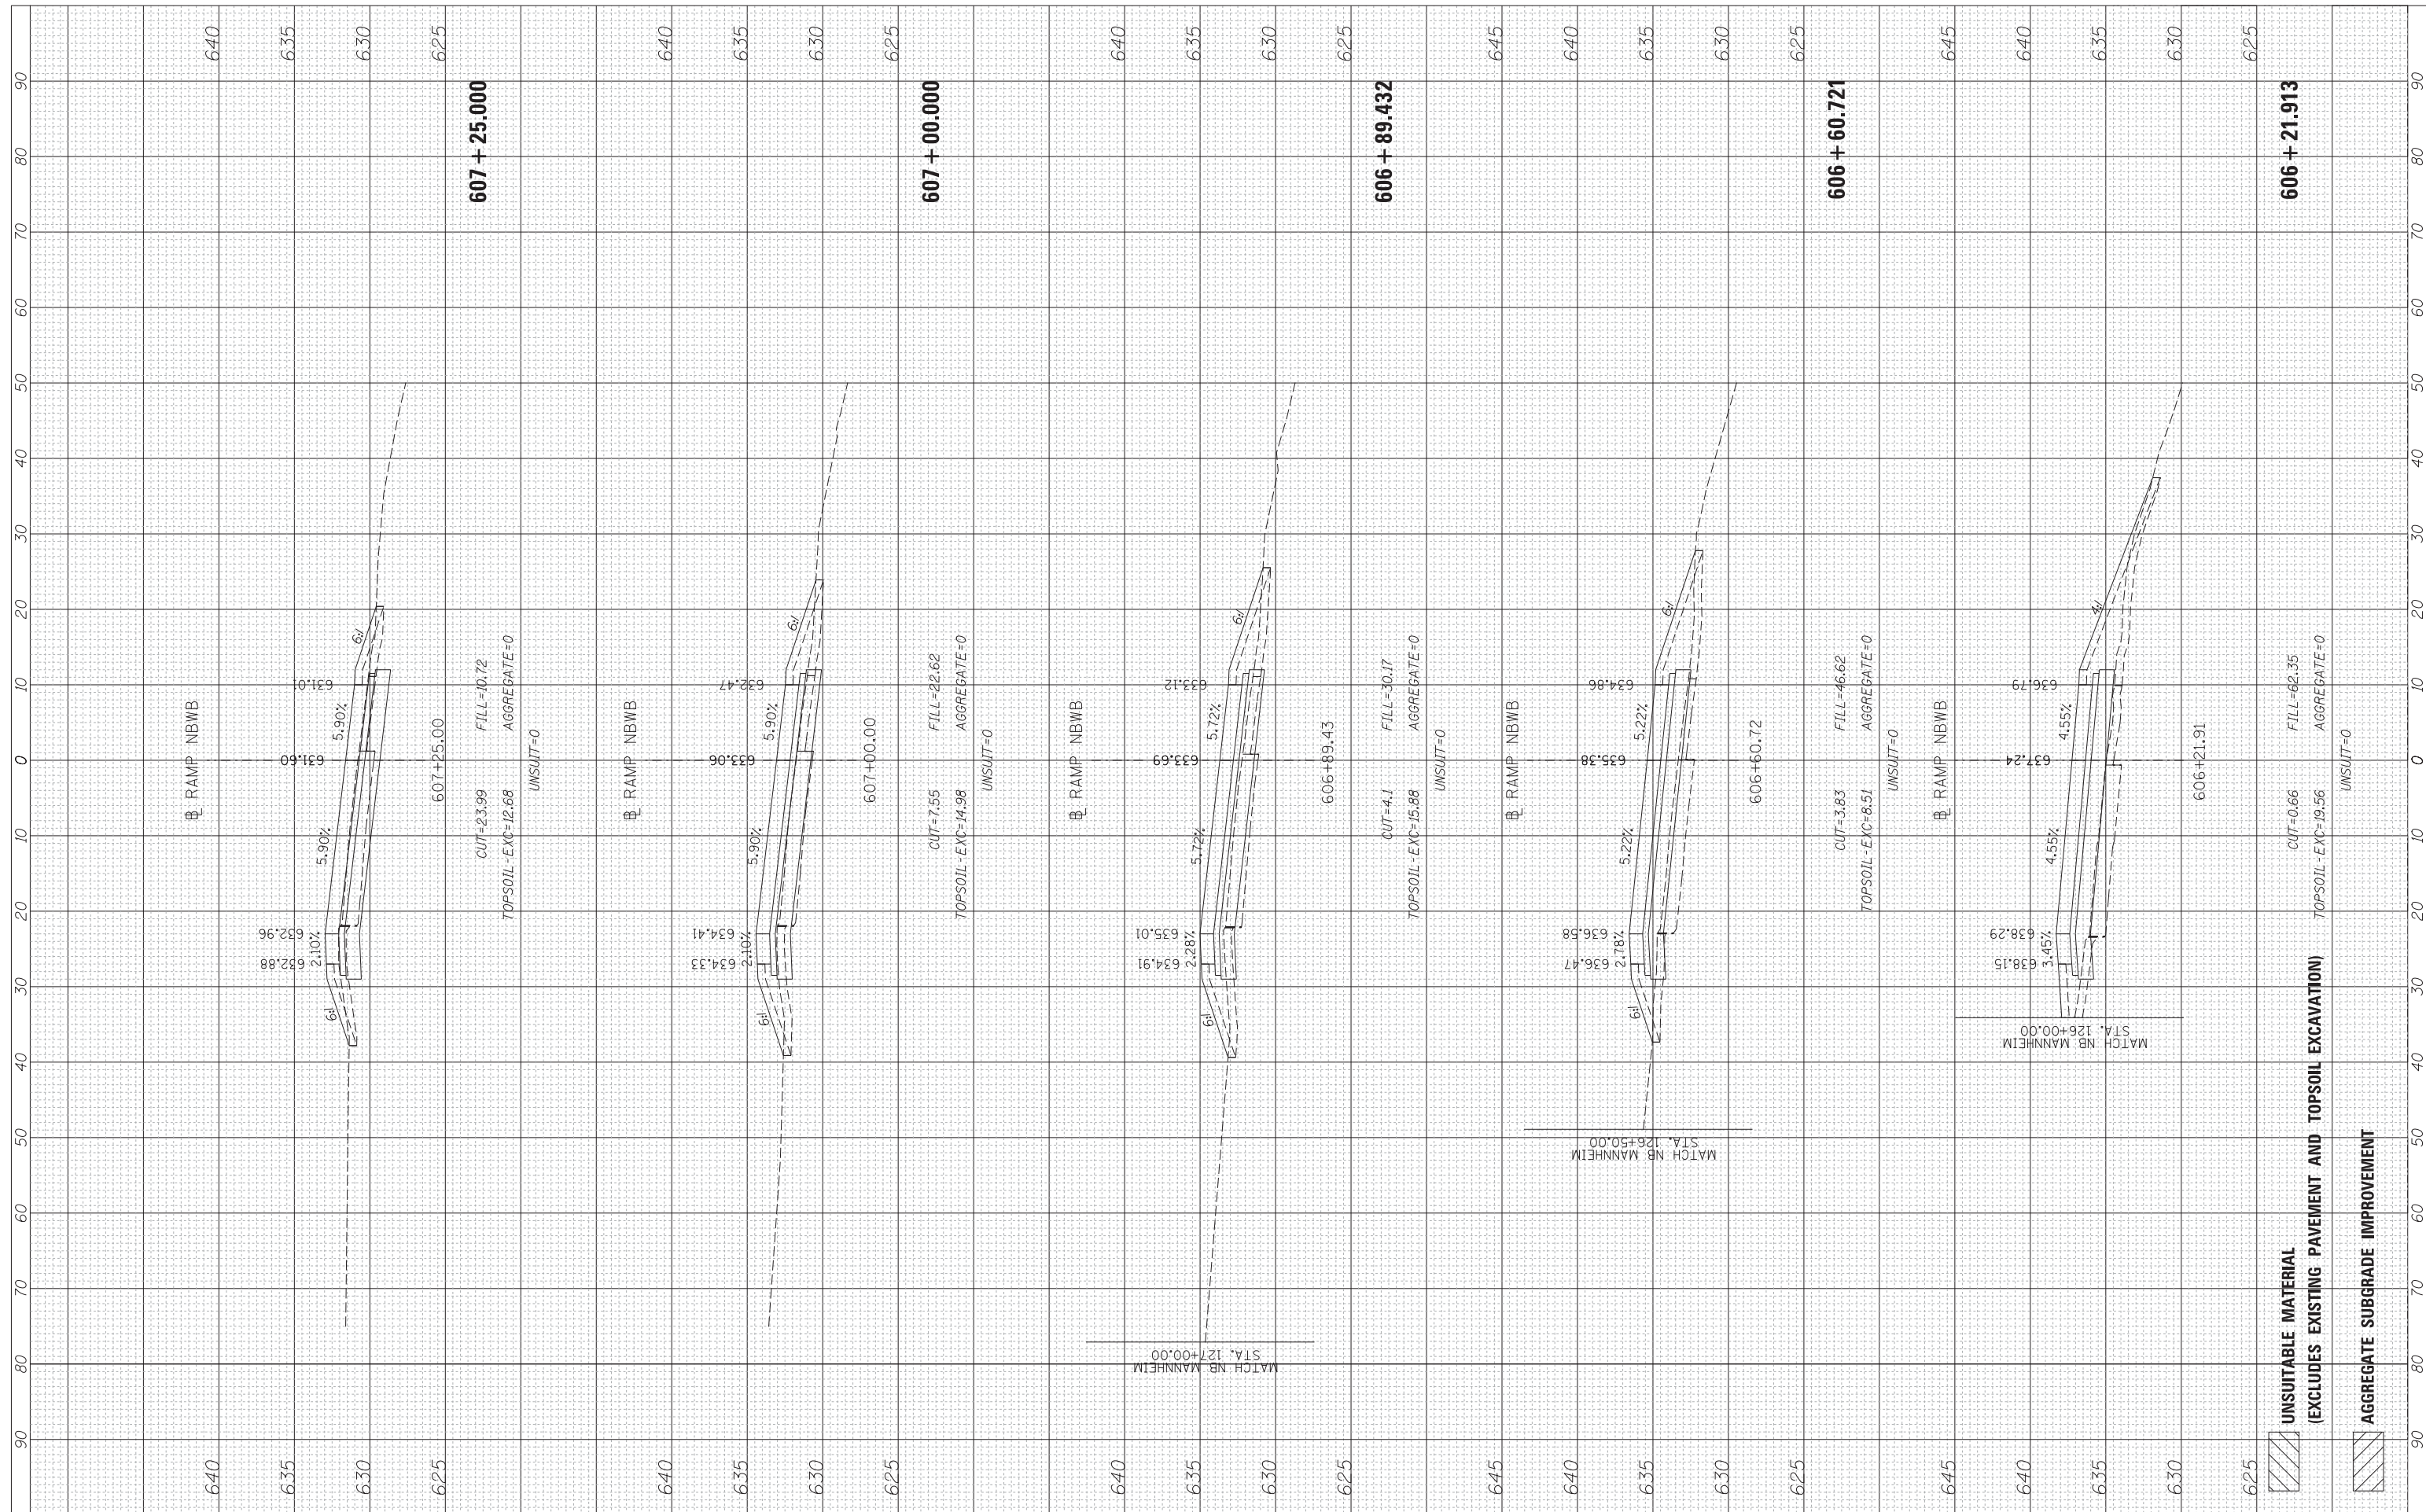

USER NAME = lsupencheck	DESIGNED - LLS	REVISED -
PLOT SCALE = 10:1	DRAWN - MMK/LLS	REVISED -
PLOT DATE	CHECKED - LLS	REVISED -
	DATE - 10/19/2012	REVISED -

STATE OF ILLINOIS  
DEPARTMENT OF TRANSPORTATION

RAMP NBWB

SCALE: 1"=10' SHEET OF SHEETS STA. 606+21.913 TO STA. 607+25.000

F.A.P. RTE. 330	SECTION 0105-WRS	COUNTY COOK	TOTAL SHEETS 537	SHEET NO. 530
CONTRACT NO. 60P35				ILLINOIS FED. AID PROJECT

FILE NAME = \\chiw00\Projects\30120\B\GEOPAK\_Mannheim\DI60P35-sht-XS-RampNBWB.dgn