


| | | | |
|-----------------|--------------------------------|----|------|
| FINL SURVEY NO. | SURVEYED PLOTTED AREAS CHECKED | BY | DATE |
| | | | |
| | | | |
| | | | |

| | | | |
|---------------------|--------------------------------|----|------|
| ORIGINAL SURVEY NO. | SURVEYED PLOTTED AREAS CHECKED | BY | DATE |
| | | | |
| | | | |
| | | | |

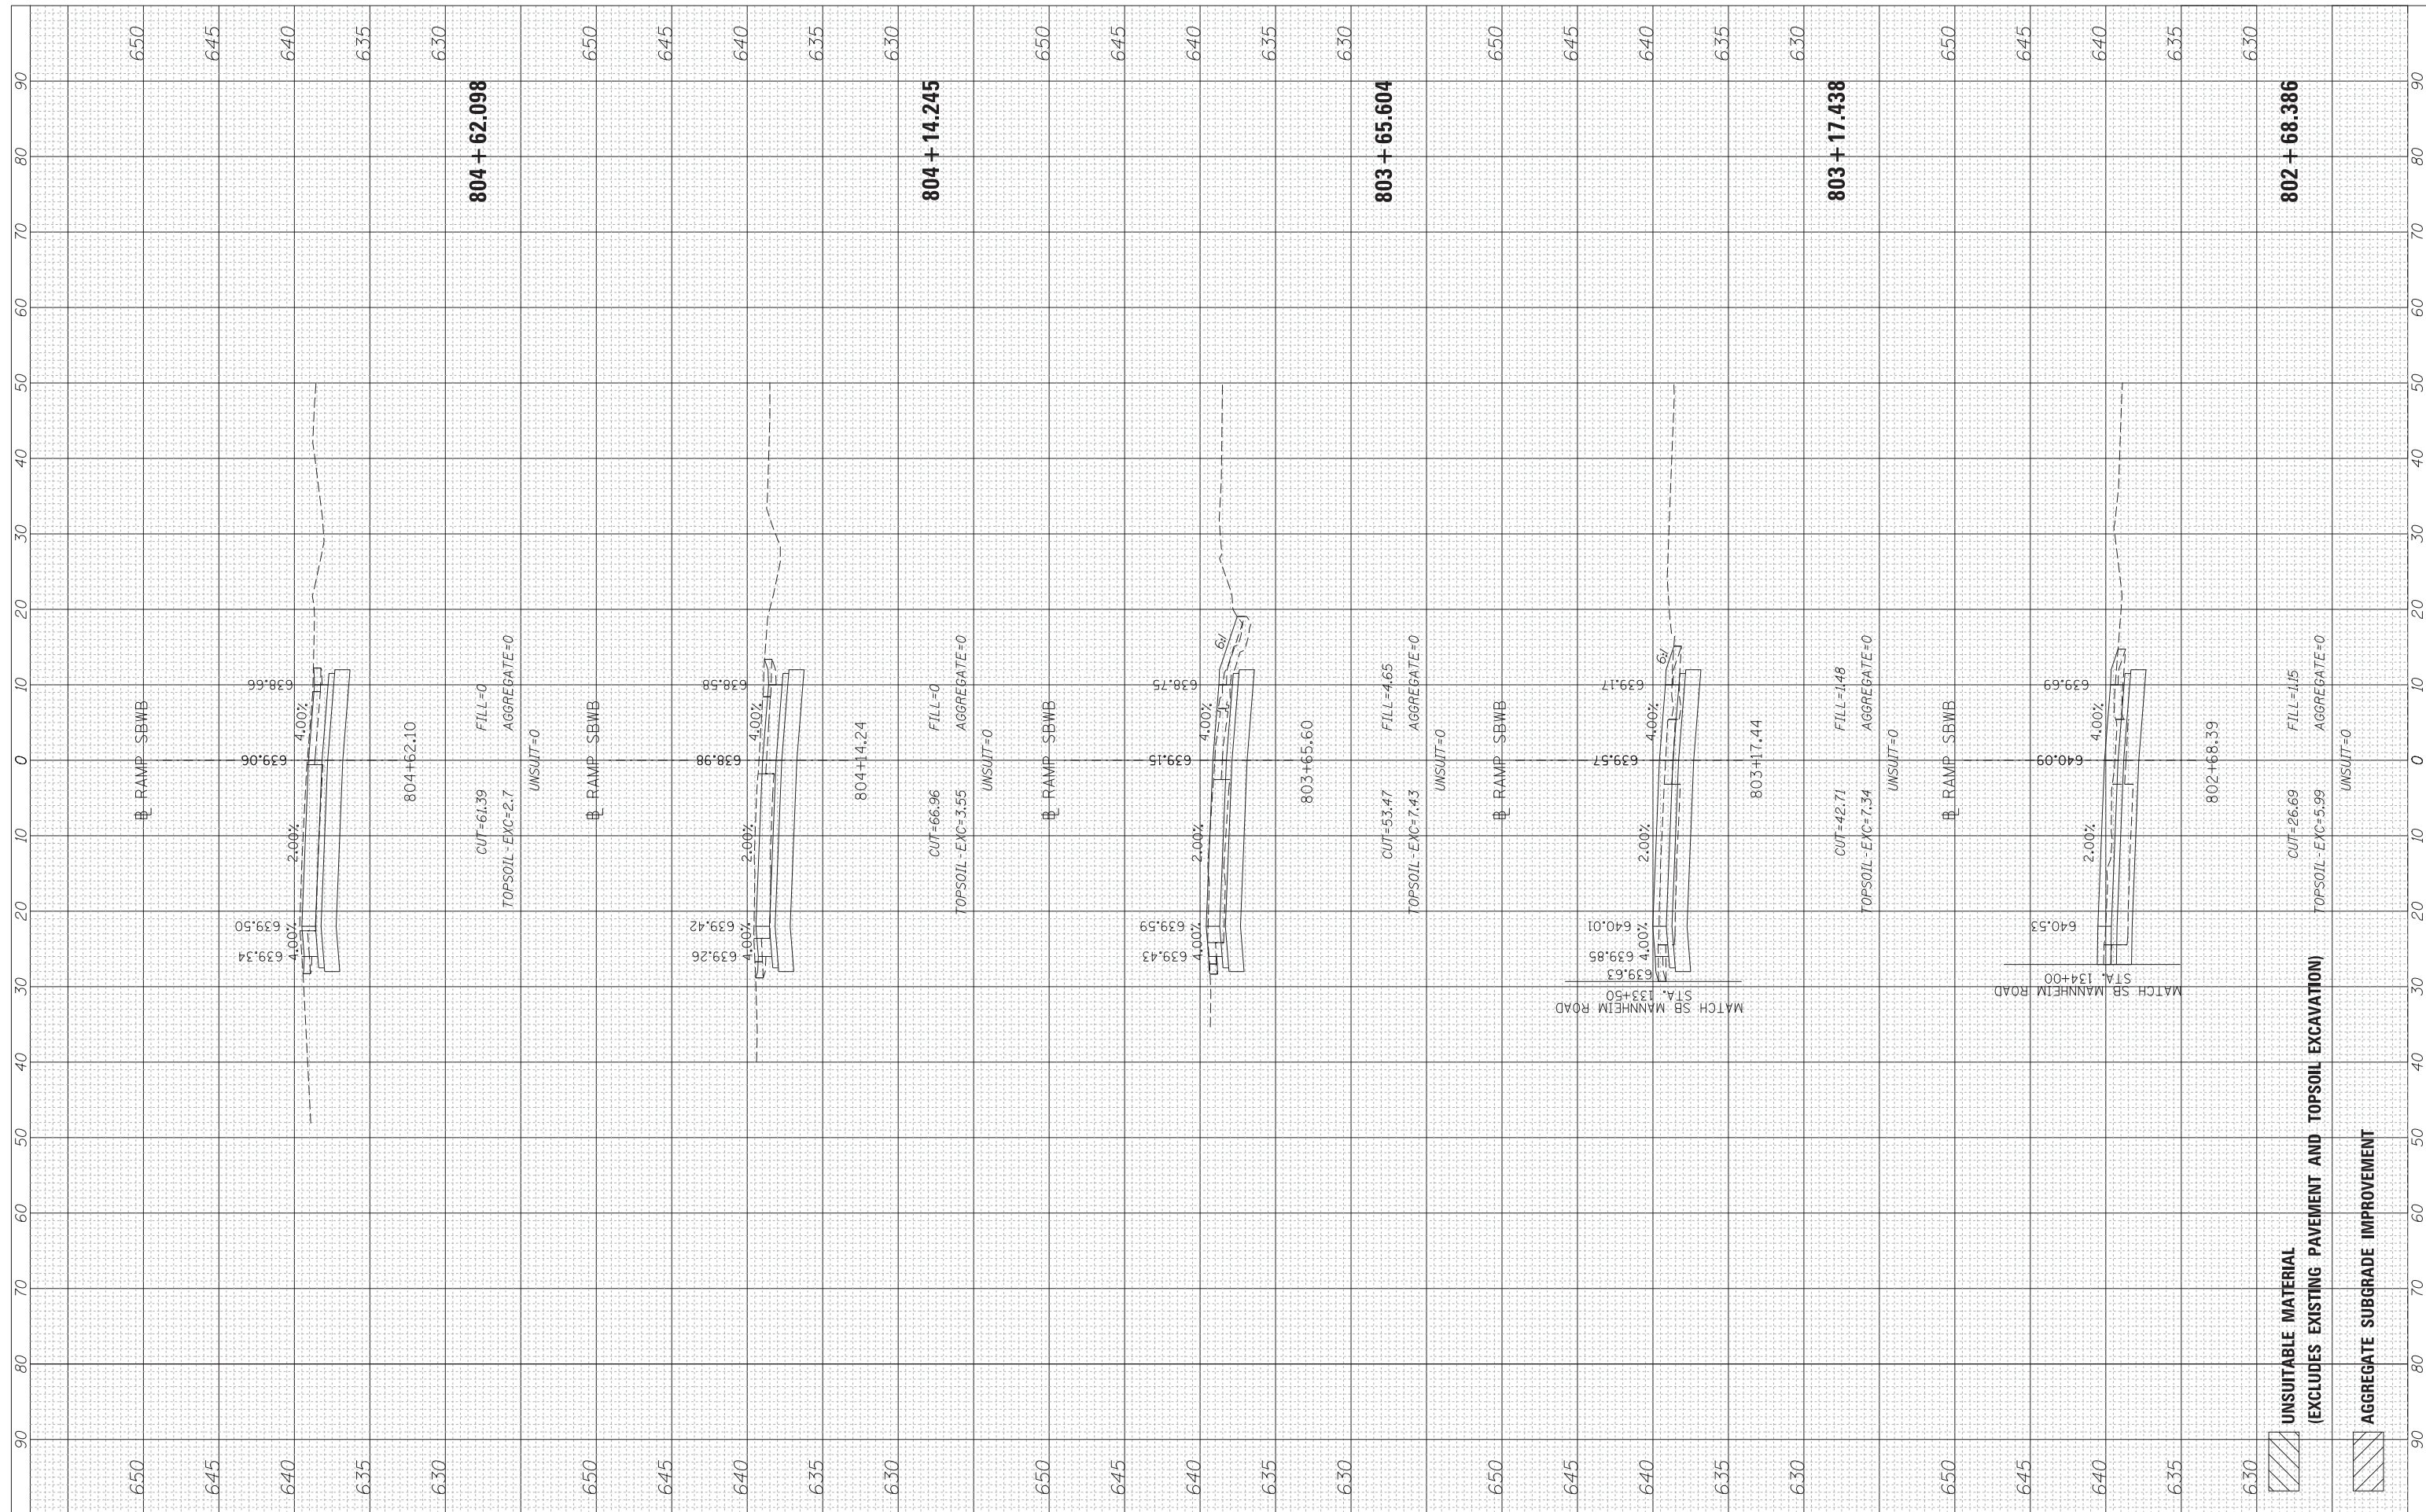

| | | |
|-------------------------|-------------------|-----------|
| USER NAME = lsupencheck | DESIGNED - LLS | REVISED - |
| | DRAWN - MMK/LLS | REVISED - |
| PLOT SCALE = 10:1 | CHECKED - LLS | REVISED - |
| PLOT DATE | DATE - 10/19/2012 | REVISED - |

STATE OF ILLINOIS
DEPARTMENT OF TRANSPORTATION

RAMP SBWB

SCALE: 1"=10' SHEET OF SHEETS STA. 802+68.386 TO STA. 804+62.098

| | | | | |
|--------------------|------------------|-------------|---------------------------|---------------|
| F.A.P. RTE. 330 | SECTION 0105-WRS | COUNTY COOK | TOTAL SHEETS 537 | SHEET NO. 532 |
| CONTRACT NO. 60P35 | | | ILLINOIS FED. AID PROJECT | |