


FINAL SURVEY NO.	SURVEYED PLOTTED AREAS CHECKED	BY	DATE

ORIGINAL SURVEY NO.	SURVEYED PLOTTED AREAS CHECKED	BY	DATE

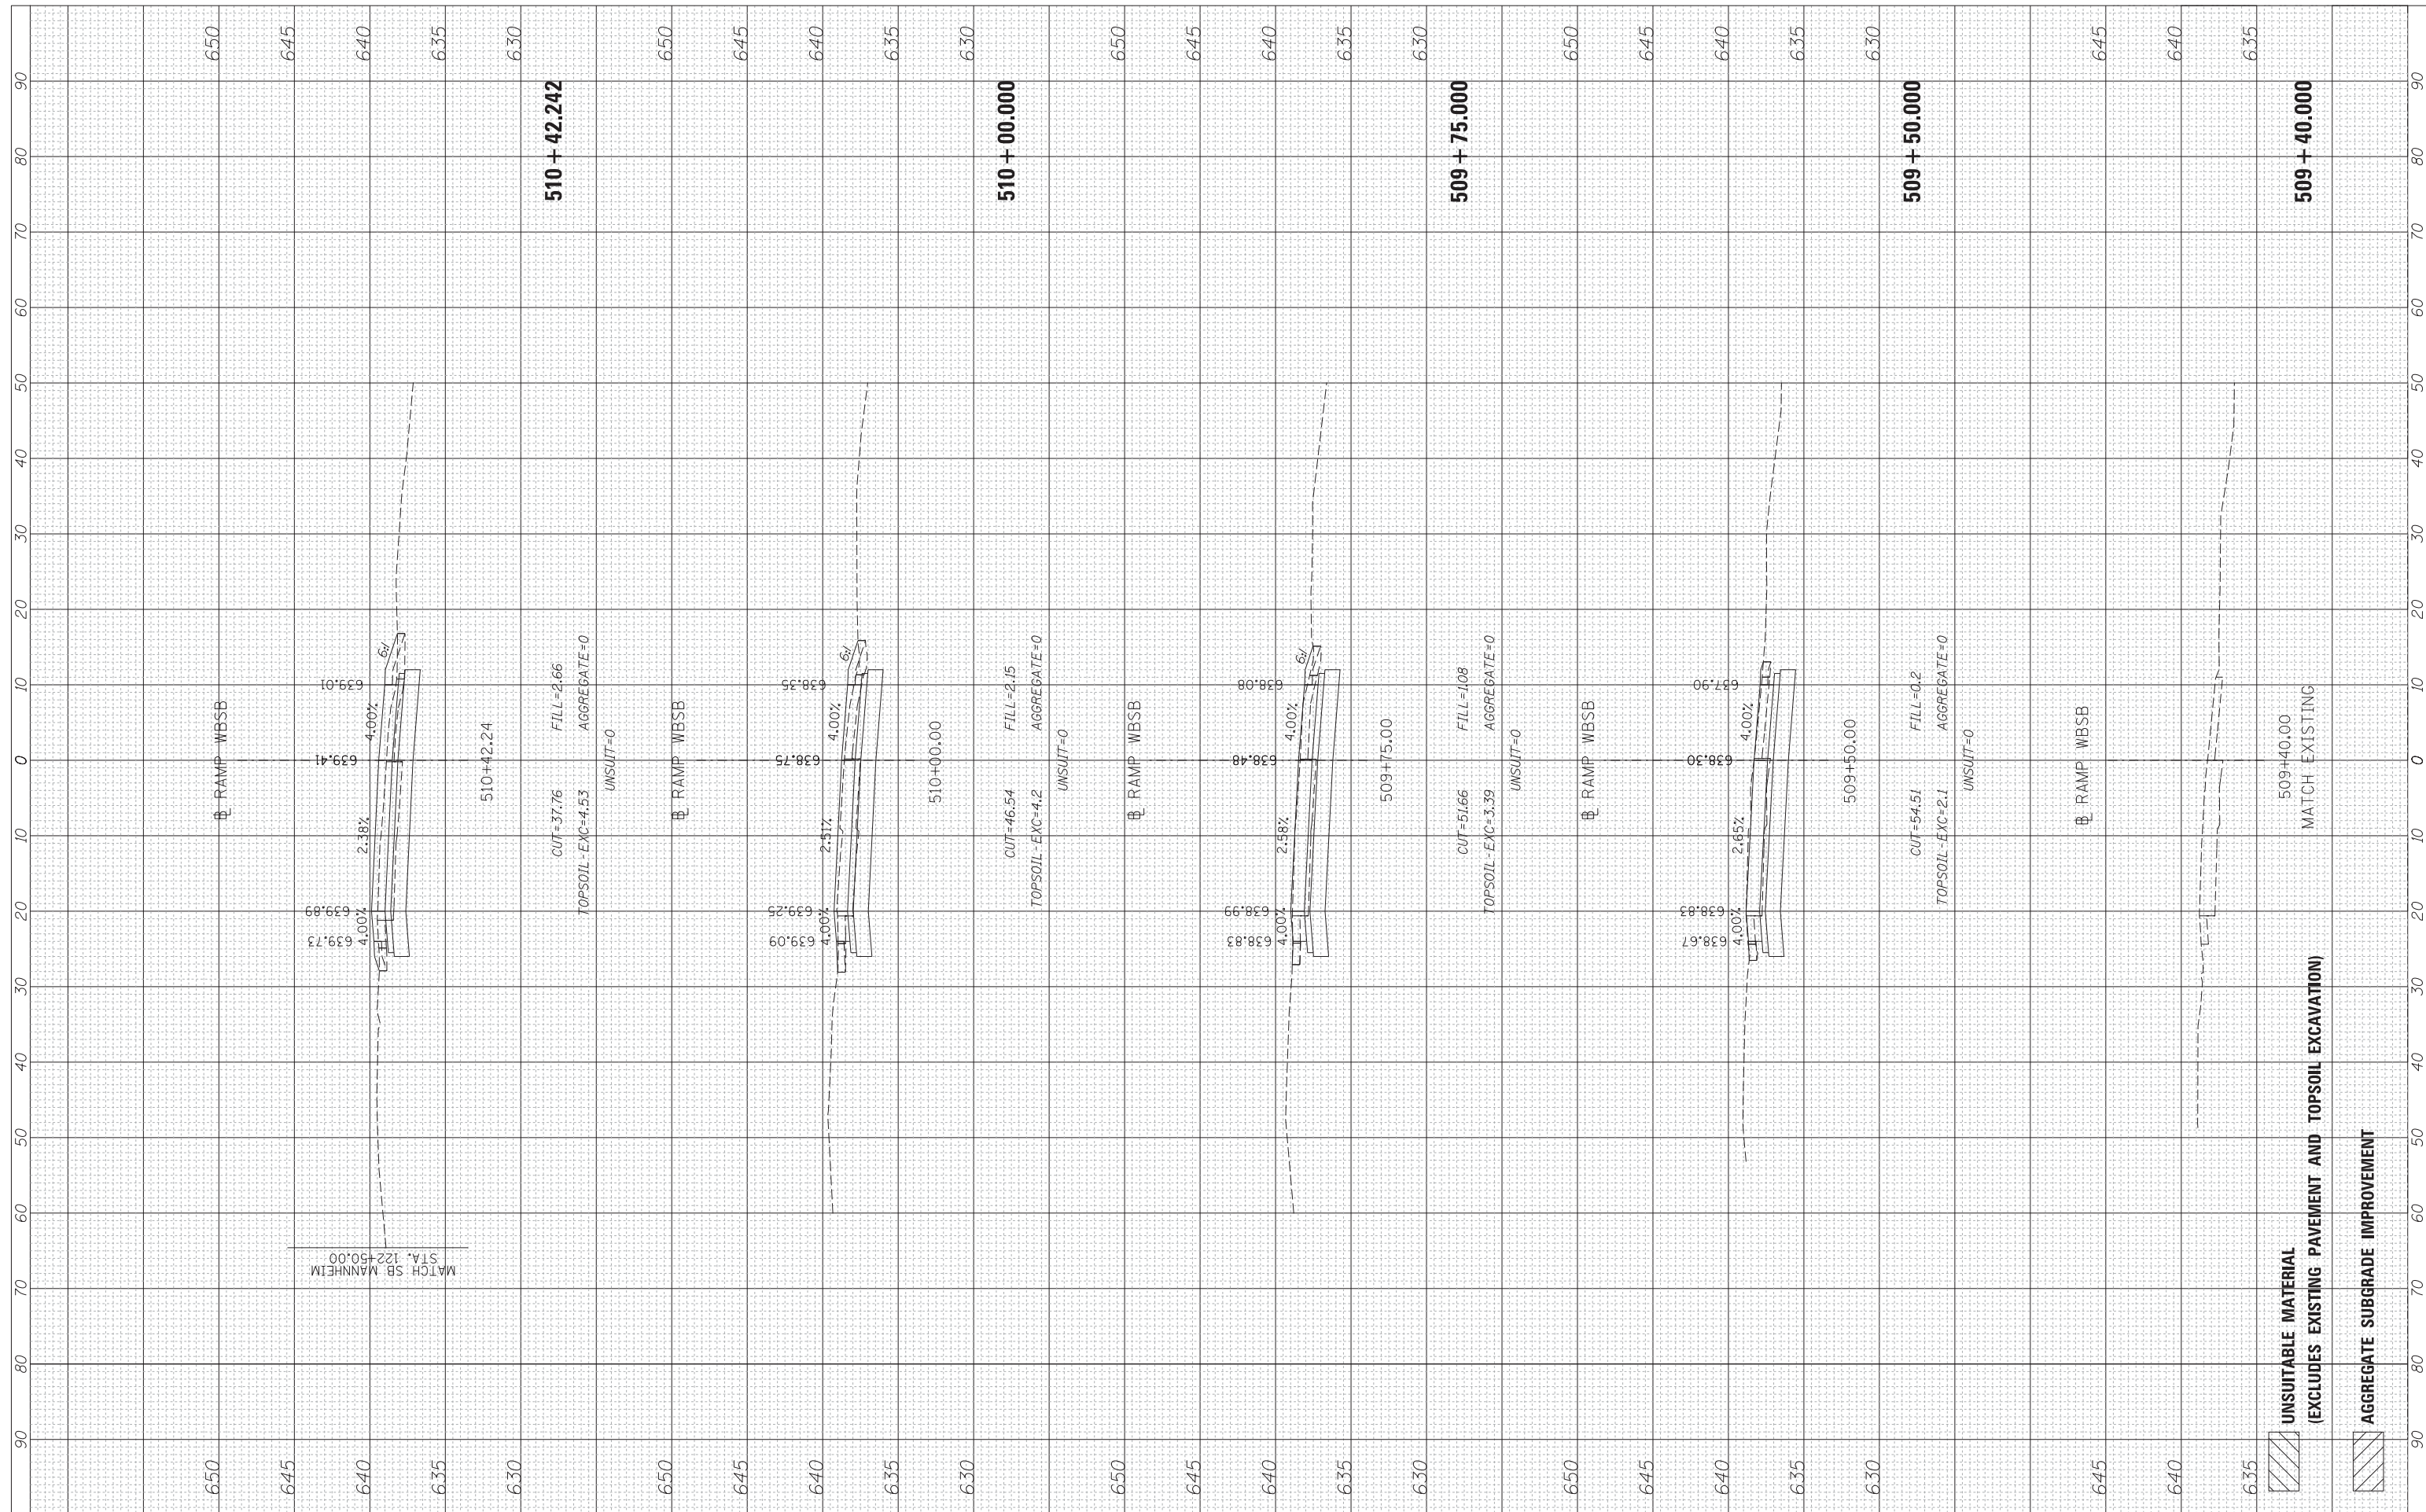

USER NAME	= lsupencheck
DESIGNED	- LLS
DRAWN	- MMK/LLS
CHECKED	- LLS
DATE	- 10/19/2012

REVISED	-
REVISED	-
REVISED	-
REVISED	-

STATE OF ILLINOIS
DEPARTMENT OF TRANSPORTATION

RAMP WBSB

SCALE: 1"=10' SHEET OF SHEETS STA. 509+40.000 TO STA. 510+42.242

F.A.P. RTE.	SECTION	COUNTY	TOTAL SHEETS	SHEET NO.
330	0105-WRS	COOK	537	536
CONTRACT NO. 60P35				

FILE NAME = \\chiw00\Projects\30120\B\GEOPAK_Mannheim\DI60P35-sht-XS-RampWBSB.dgn