


FINAL SURVEY NO.	SURVEYED PLOTTED AREAS CHECKED	BY	DATE

ORIGINAL SURVEY NO.	SURVEYED PLOTTED AREAS CHECKED	BY	DATE

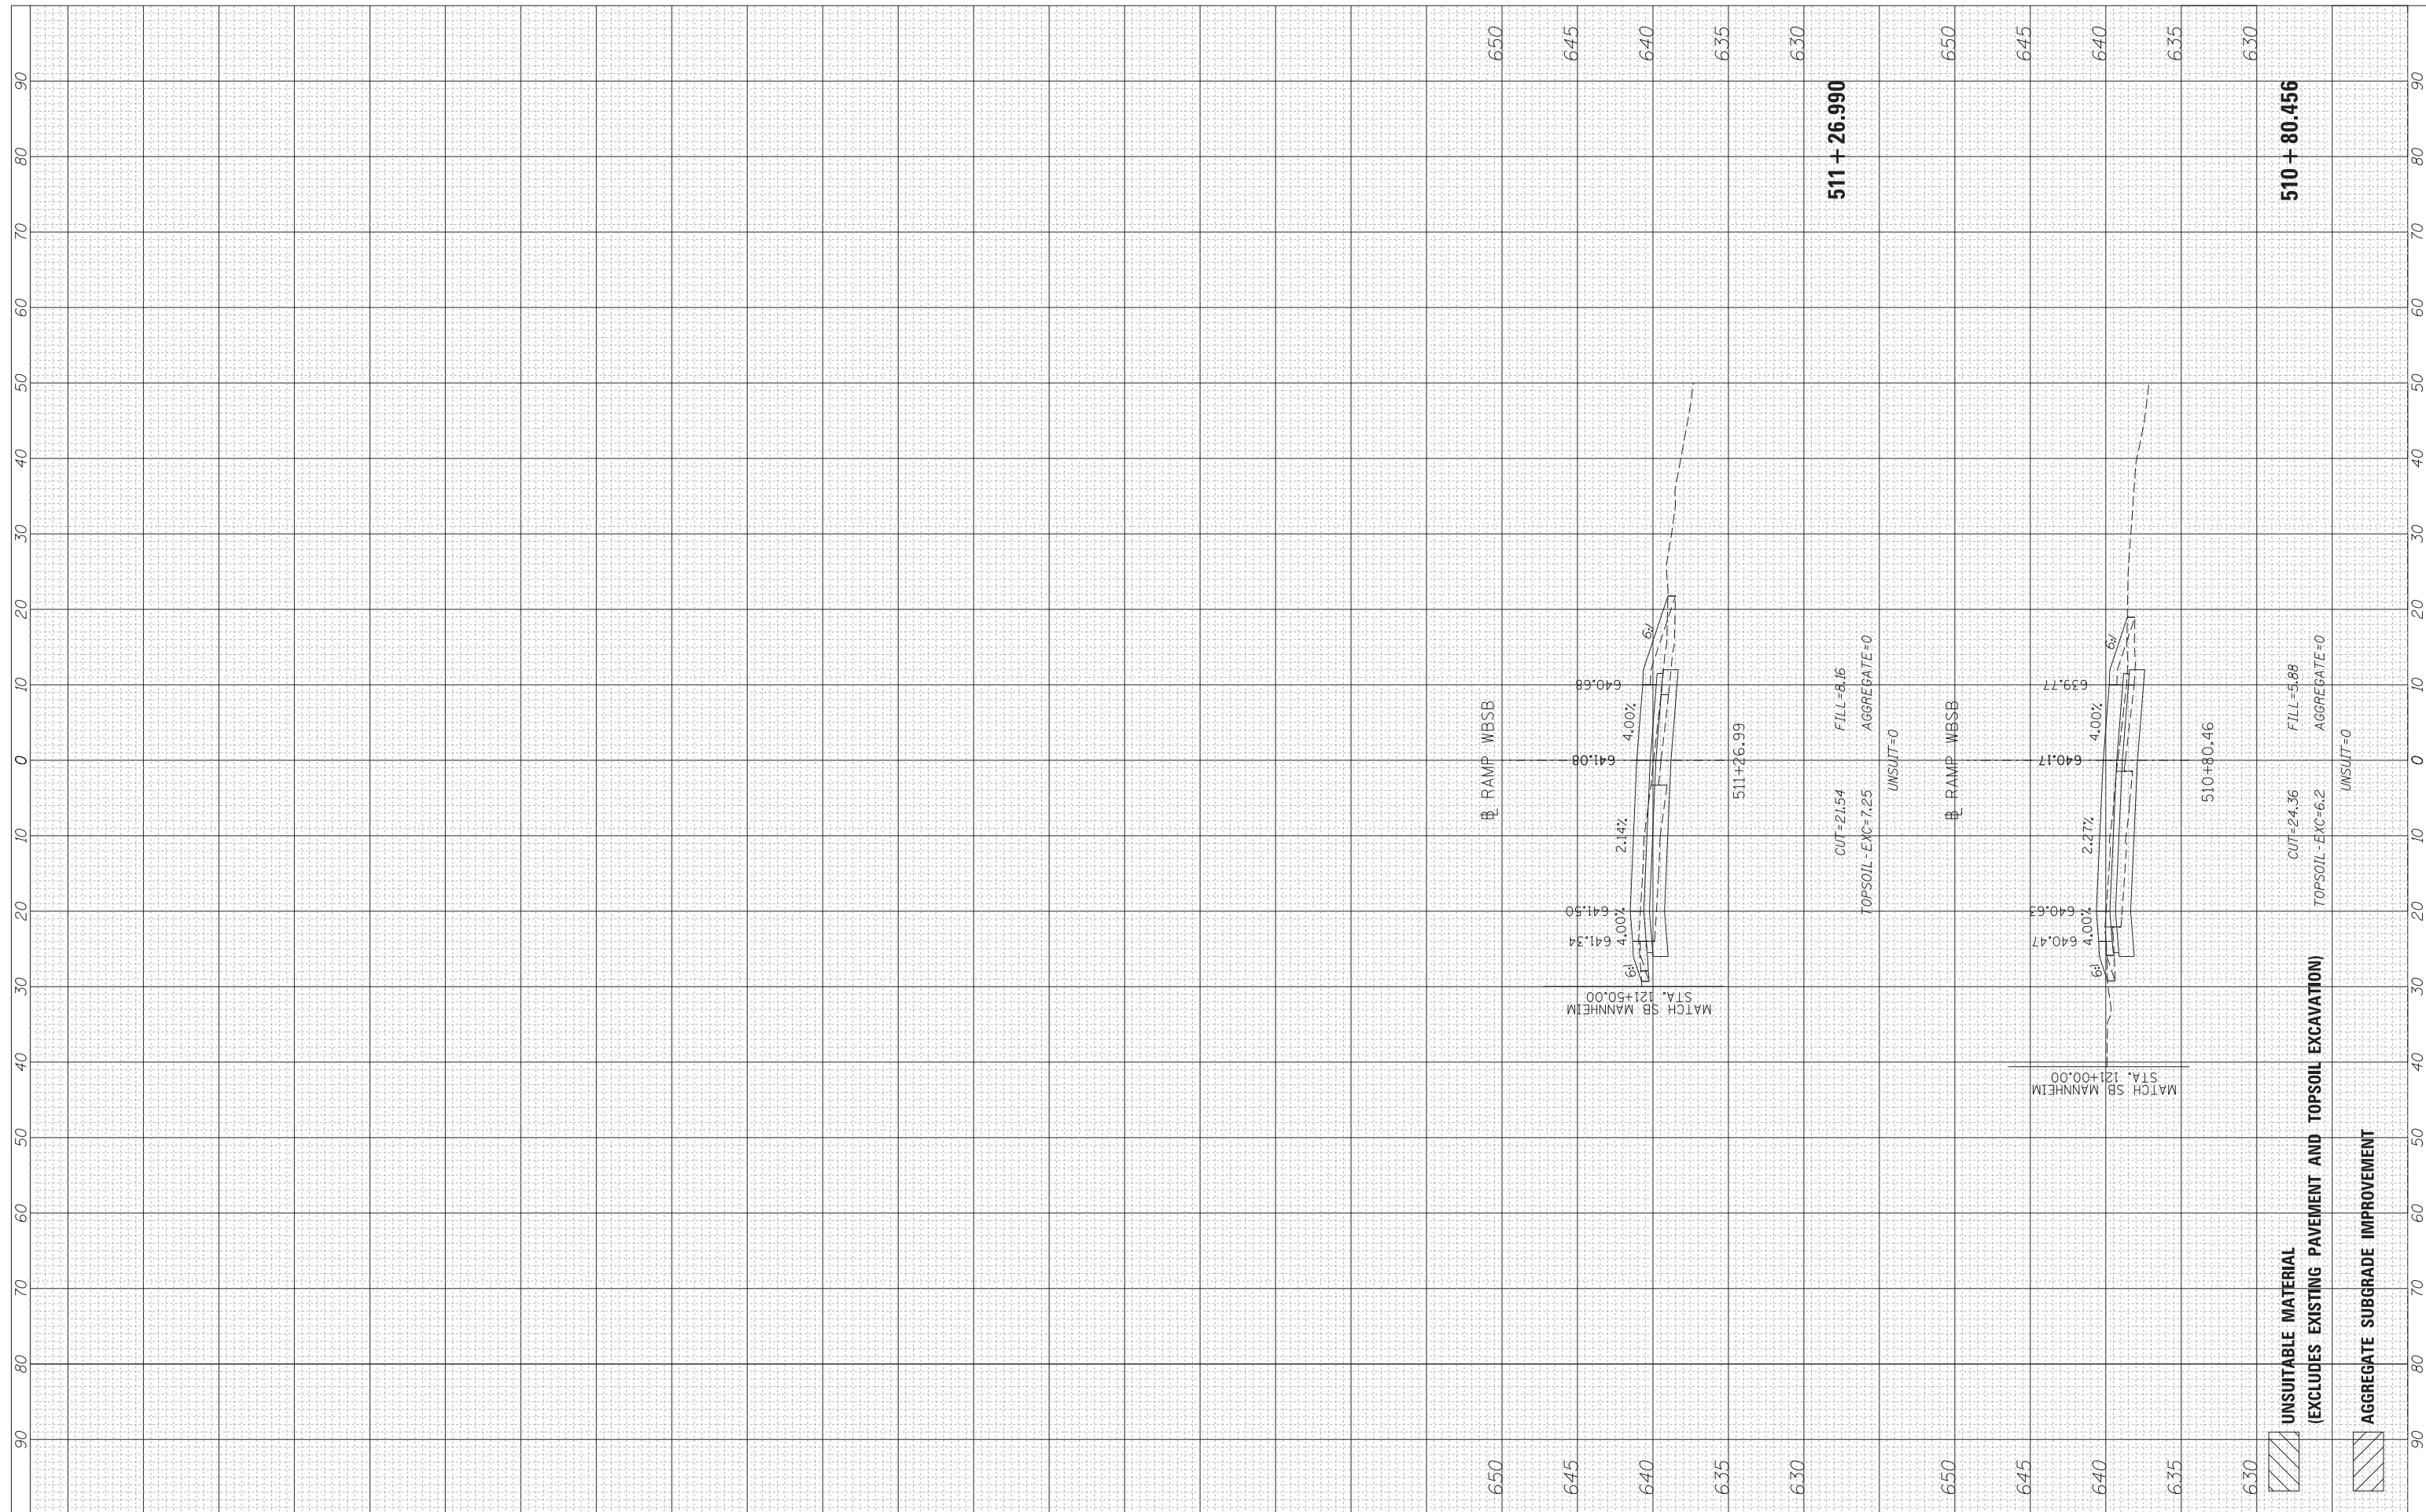

USER NAME = lsupencheck	DESIGNED - LLS	REVISED -
PLOT SCALE = 10:1	DRAWN - MMK/LLS	REVISED -
PLOT DATE	CHECKED - LLS	REVISED -
	DATE - 10/19/2012	REVISED -

STATE OF ILLINOIS
DEPARTMENT OF TRANSPORTATION

RAMP WBSB

SCALE: 1"=10' SHEET OF SHEETS STA. 510+80.456 TO STA. 511+26.990

F.A.P. RTE. 330	SECTION 0105-WRS	COUNTY COOK	TOTAL SHEETS 537	SHEET NO. 537
CONTRACT NO. 60P35			ILLINOIS FED. AID PROJECT	

FILE NAME = \\chiw00\Projects\30120\B\GEOPAK_Mannheim\160P35-sht-XS-RampWBSB.dgn