


**LEGEND**

- (A) PROP. PREFORMED PLASTIC PAVEMENT MARKING-LINE 5", 10' DASH & 30' SKIP, TYPE B, INLAID, WHITE (TYP.)
- (B) PROP. THERMOPLASTIC PAVEMENT MARKING-LINE 4", WHITE (TYP.)
- (C) PROP. THERMOPLASTIC PAVEMENT MARKING-LINE 4", YELLOW (TYP.)
- (D) PROP. THERMOPLASTIC PAVEMENT MARKING-LINE 6", WHITE (TYP.)
- (E) PROP. THERMOPLASTIC PAVEMENT MARKING-LINE 8", WHITE (TYP.)
- (F) PROP. THERMOPLASTIC PAVEMENT MARKING-LINE 12" @ 45°, 30' SPACING, WHITE (TYP.)
- (G) PROP. THERMOPLASTIC PAVEMENT MARKING-LINE 4", 2' DASH & 6' SKIP, WHITE (TYP.)
- (H) PROP. THERMOPLASTIC PAVEMENT MARKING-LINE 8", 3' DASH & 9' SKIP, WHITE (TYP.)
- (I) PROP. THERMOPLASTIC PAVEMENT MARKING LETTERS & SYMBOLS, WHITE (TYP.)
- (J) PROP. THERMOPLASTIC PAVEMENT MARKING STOP BAR 24", WHITE (TYP.)
- (K) PROP. THERMOPLASTIC PAVEMENT MARKING-12" PEDESTRIAN CROSSWALK, 6" BAR @ 2' SPACING, WHITE (TYP.)
- (L) PROP. THERMOPLASTIC PAVEMENT MARKING-LINE 12", 500' SPACING, WHITE (TYP.)
- (M) PROP. THERMOPLASTIC PAVEMENT MARKING-LINE 12", 500' SPACING, YELLOW (TYP.)

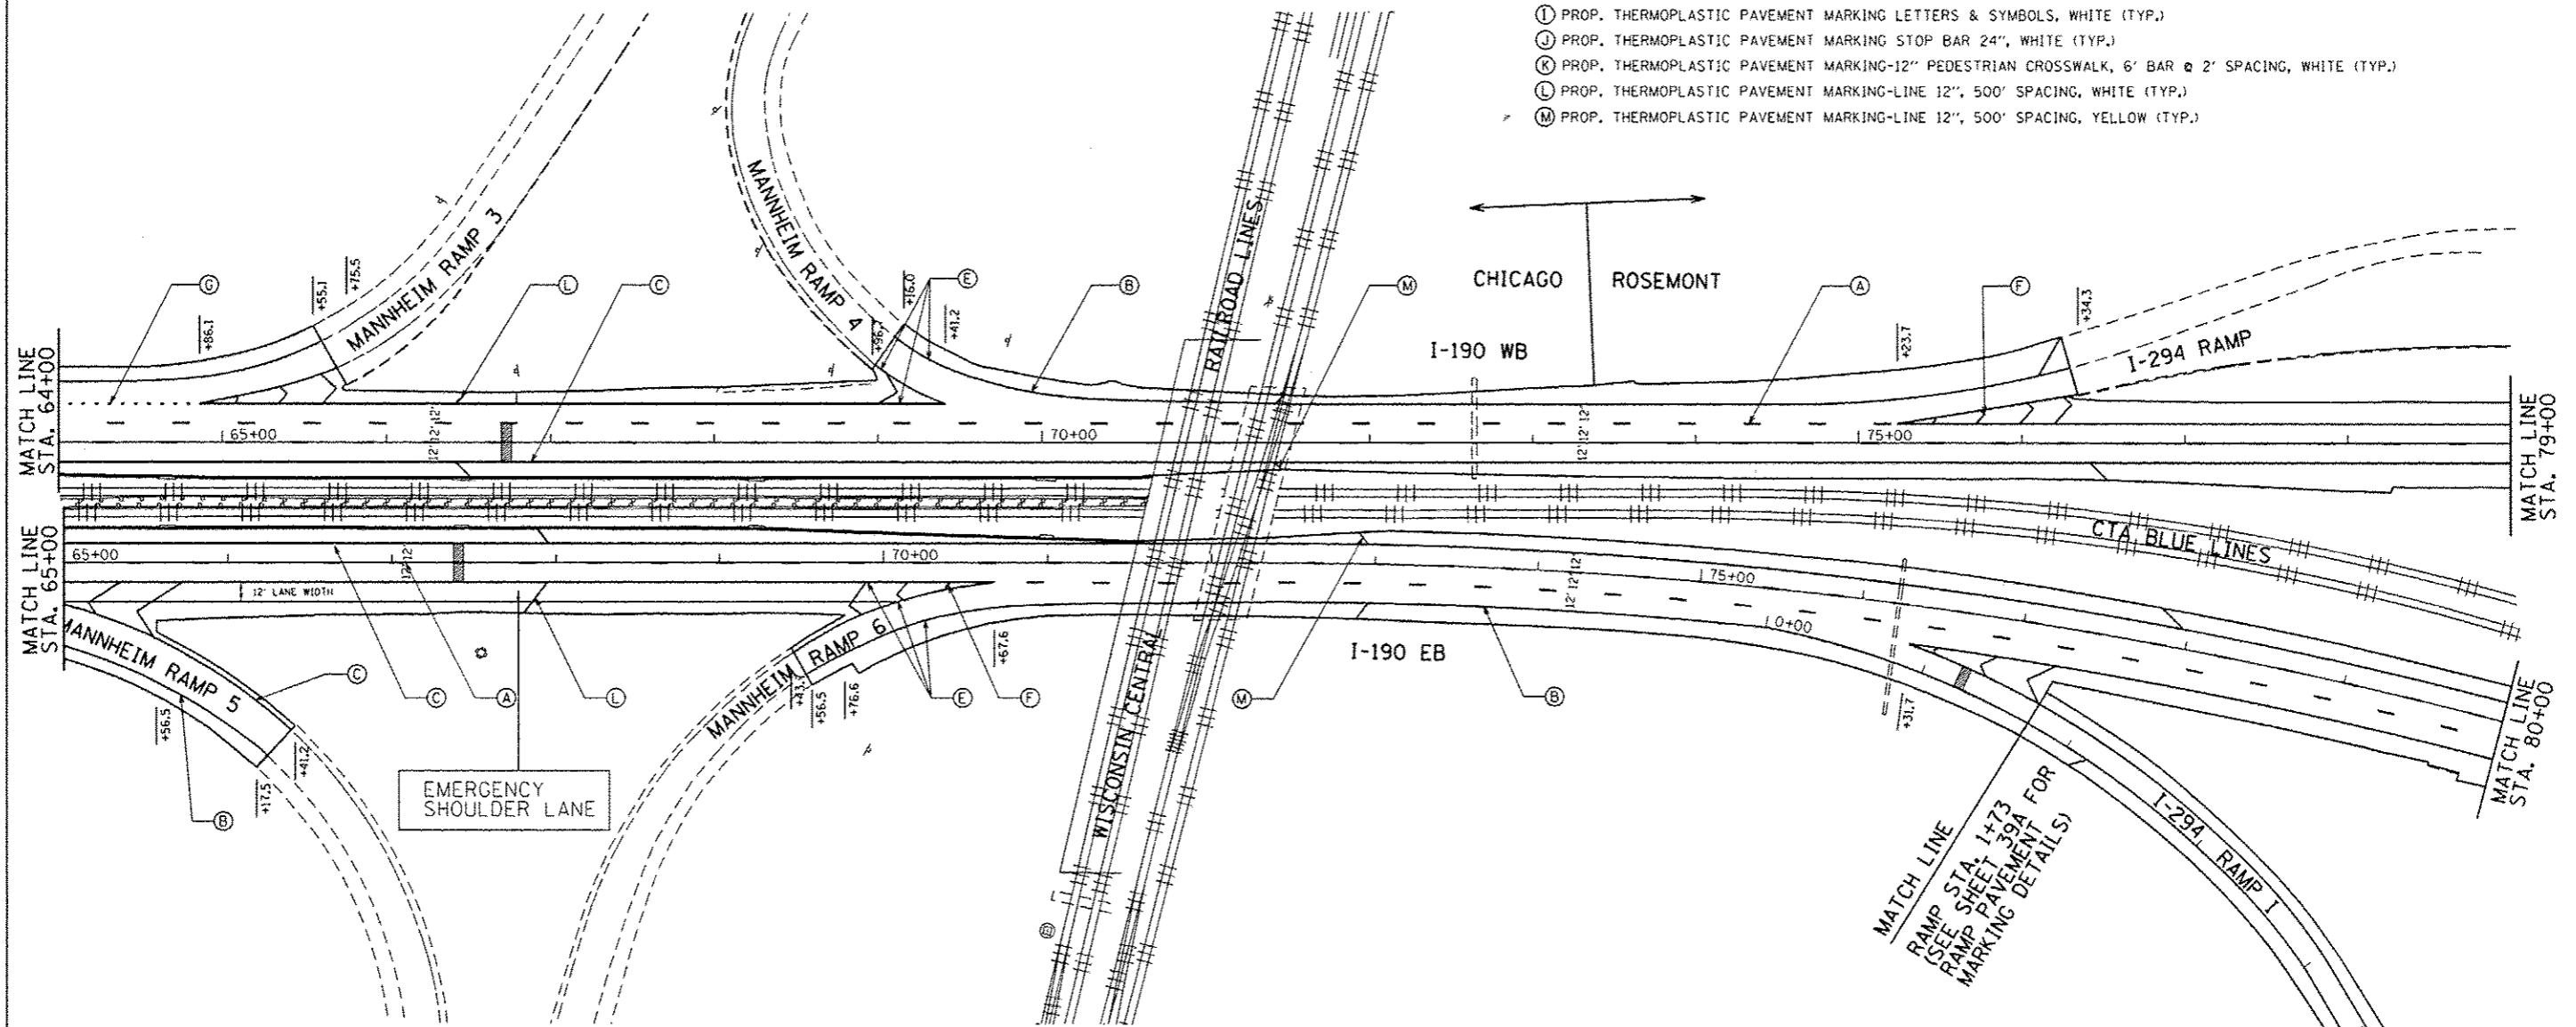

■ PAVEMENT RELIEF JOINT TO REMAIN

FILE NAME : c:\p\work\p\p\d\ch\z\z\1102299710\11022912-sht-rmk2.dgn	USER NAME : chrzasolr	DESIGNED -	REVISED - MR 11/29/12
		DRAWN -	REVISED -
		CHECKED -	REVISED -
		DATE -	REVISED -
PLOT SCALE : 100,0000' / in.			
PLOT DATE : 11/29/2012			

**STATE OF ILLINOIS  
DEPARTMENT OF TRANSPORTATION**

**PAVEMENT MARKING PLAN  
I-190 (O'HARE AIRPORT TO I-90)**

SHEET OF SHEETS STA. TO STA.

*Rev. Sheet 1-3-13*

F.A.I. RTE.	SECTION	COUNTY	TOTAL SHEETS	SHEET NO.
190	0101.6 & 0102.51R5-2	COOK	85	34
				CONTRACT NO. 60T33
ILLINOIS FED. AID PROJECT				