


LEGEND

- (A) PROP. PREFORMED PLASTIC PAVEMENT MARKING-LINE 5", 10' DASH & 30' SKIP, TYPE B, INLAID, WHITE (TYP.)
- (B) PROP. THERMOPLASTIC PAVEMENT MARKING-LINE 4", WHITE (TYP.)
- (C) PROP. THERMOPLASTIC PAVEMENT MARKING-LINE 4", YELLOW (TYP.)
- (D) PROP. THERMOPLASTIC PAVEMENT MARKING-LINE 6", WHITE (TYP.)
- (E) PROP. THERMOPLASTIC PAVEMENT MARKING-LINE 8", WHITE (TYP.)
- (F) PROP. THERMOPLASTIC PAVEMENT MARKING-LINE 12" @ 45°, 30' SPACING, WHITE (TYP.)
- (G) PROP. THERMOPLASTIC PAVEMENT MARKING-LINE 4", 2' DASH & 6' SKIP, WHITE (TYP.)
- (H) PROP. THERMOPLASTIC PAVEMENT MARKING-LINE 8", 3' DASH & 9' SKIP, WHITE (TYP.)
- (I) PROP. THERMOPLASTIC PAVEMENT MARKING LETTERS & SYMBOLS, WHITE (TYP.)
- (J) PROP. THERMOPLASTIC PAVEMENT MARKING STOP BAR 24", WHITE (TYP.)
- (K) PROP. THERMOPLASTIC PAVEMENT MARKING-12" PEDESTRIAN CROSSWALK, 6' BAR @ 2' SPACING, WHITE (TYP.)
- (L) PROP. THERMOPLASTIC PAVEMENT MARKING-LINE 12", 500' SPACING, WHITE (TYP.)
- (M) PROP. THERMOPLASTIC PAVEMENT MARKING-LINE 12", 500' SPACING, YELLOW (TYP.)
- (N) PROP. POLYUREA PAVEMENT MARKING-LINE 5", 30' SPACING, WHITE (TYP.)
- (O) PROP. POLYUREA PAVEMENT MARKING-LINE 4", WHITE (TYP.)
- (P) PROP. POLYUREA PAVEMENT MARKING-LINE 4", YELLOW (TYP.)
- (Q) PROP. POLYUREA PAVEMENT MARKING-LINE 8", WHITE (TYP.)
- (R) PROP. POLYUREA PAVEMENT MARKING-LINE 4", 2' DASH & 6' SKIP, WHITE (TYP.)
- (S) PROP. POLYUREA PAVEMENT MARKING-LINE 8", 3' DASH & 9' SKIP, WHITE (TYP.)
- (T) PROP. POLYUREA PAVEMENT MARKING-LINE 12", 500' SPACING, WHITE (TYP.)
- (U) PROP. POLYUREA PAVEMENT MARKING-LINE 12", 500' SPACING, YELLOW (TYP.)

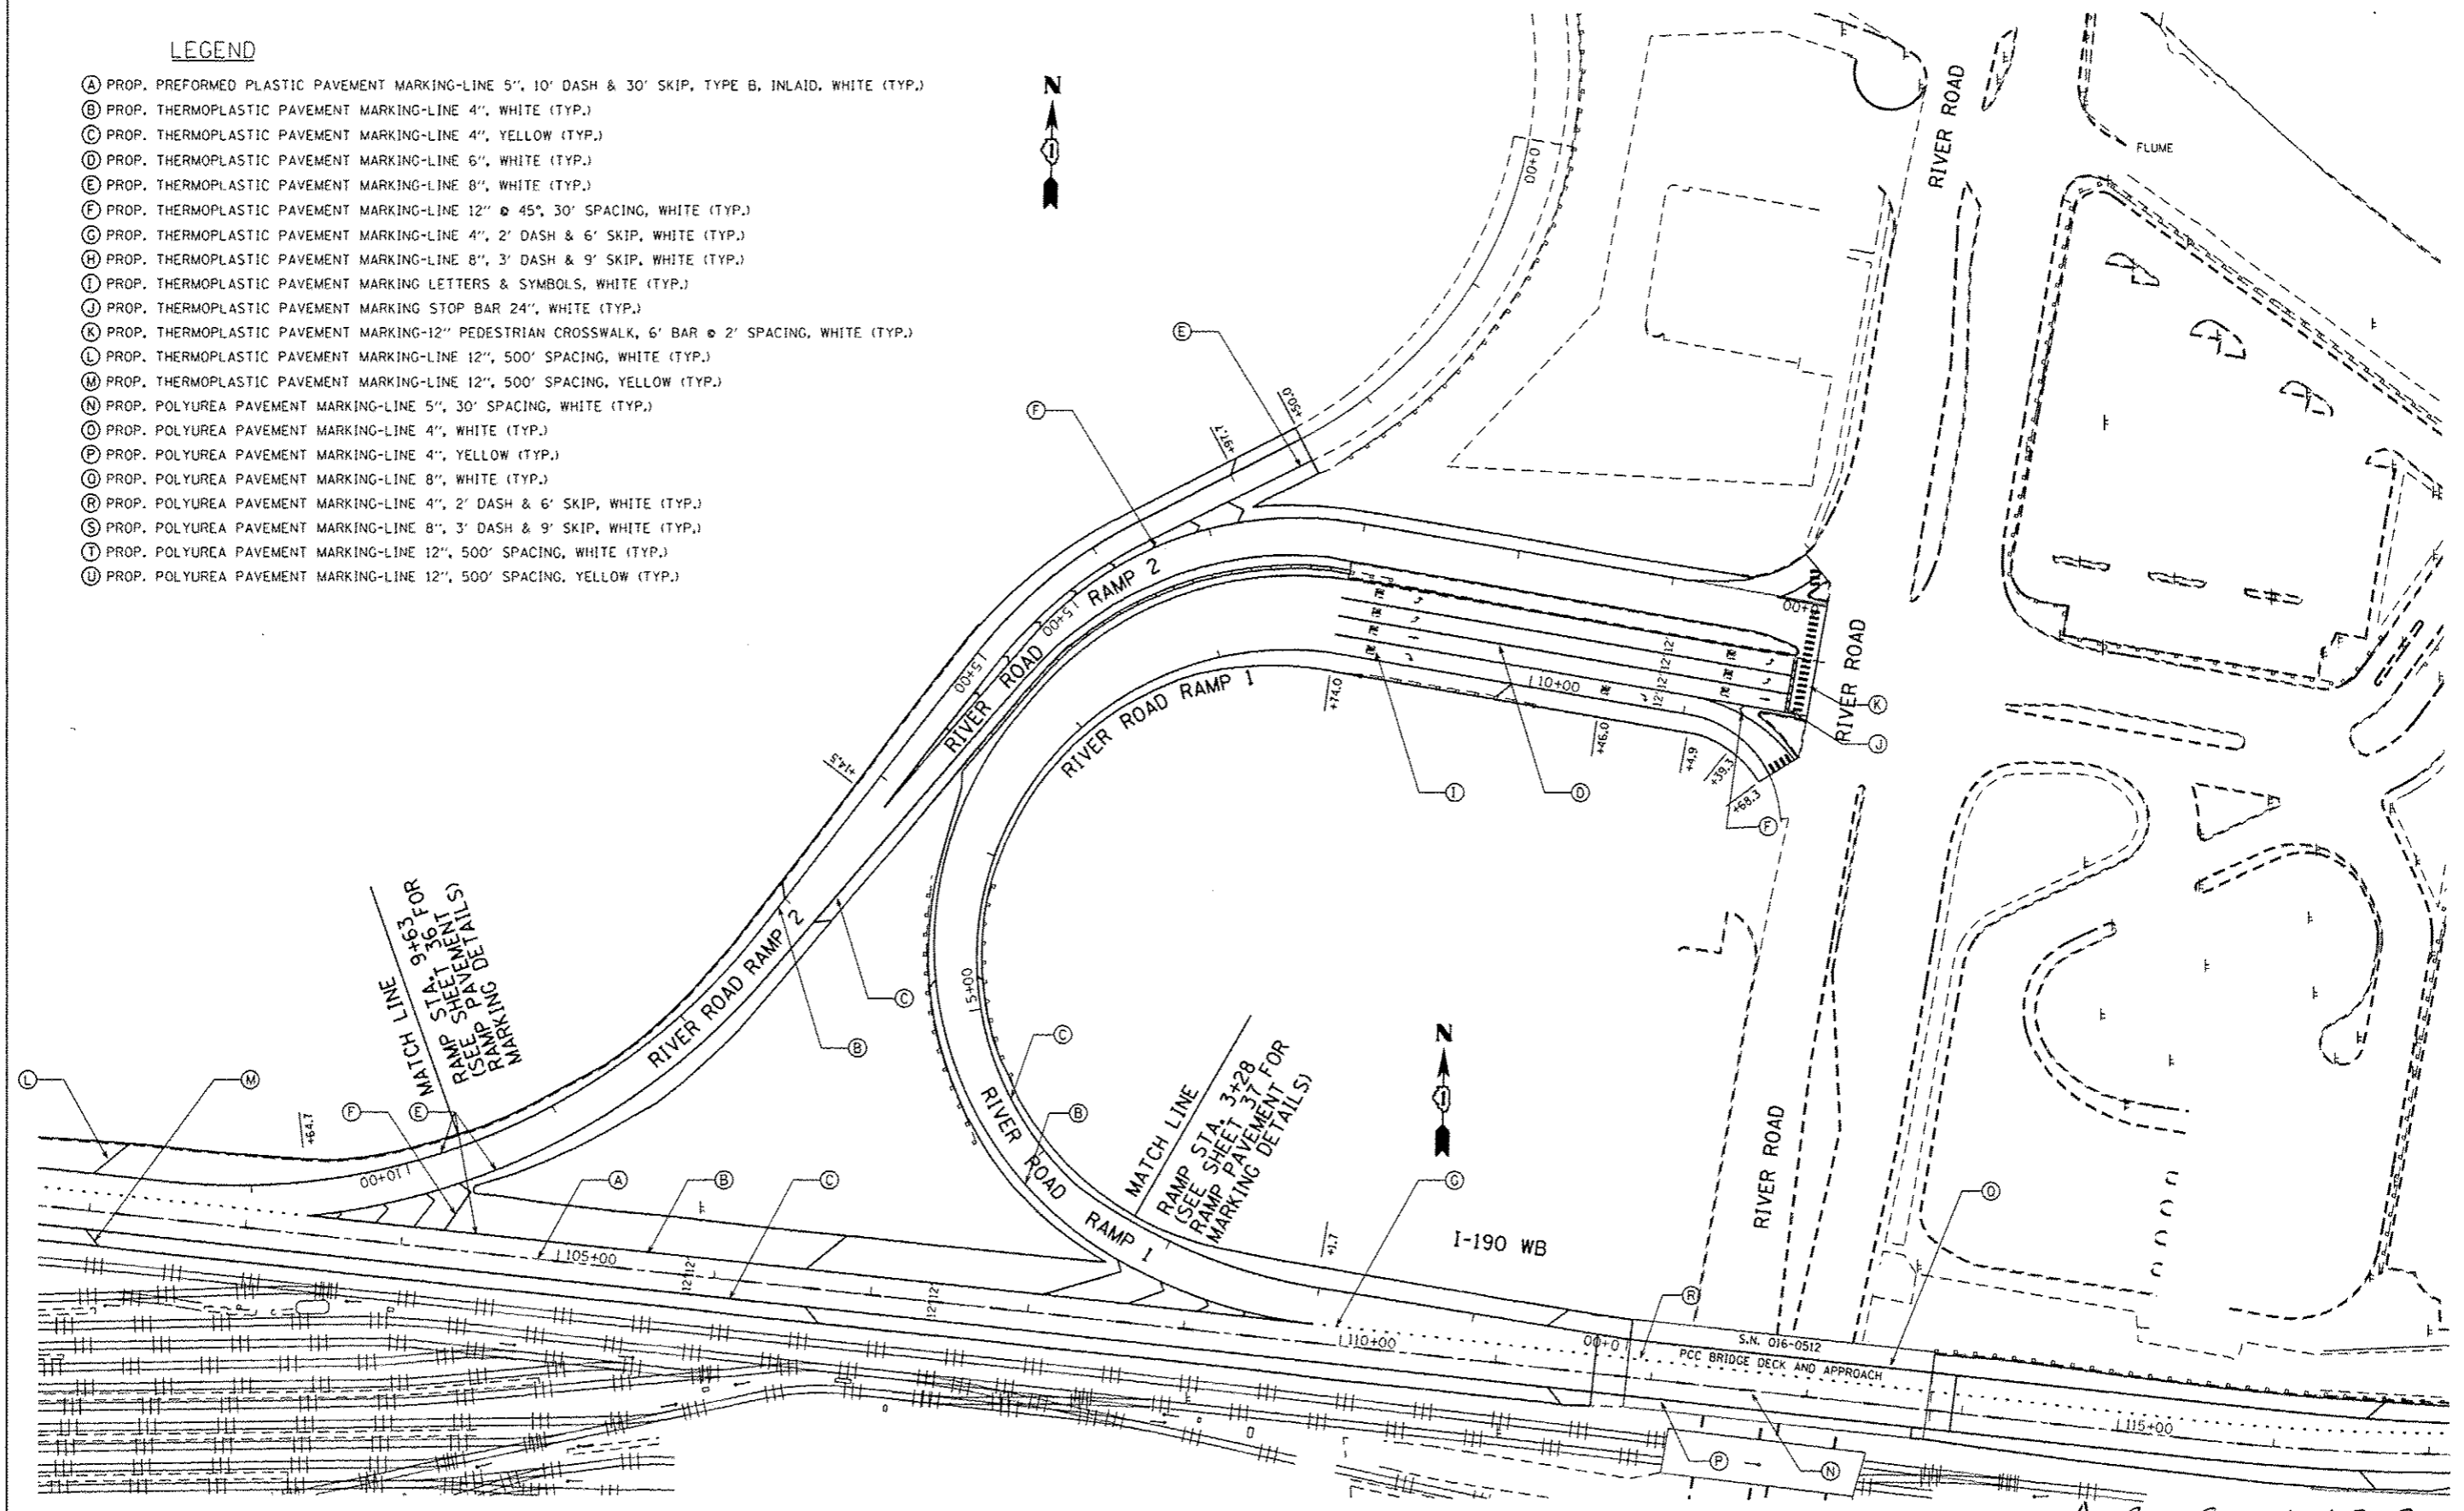

FILE NAME :	USER NAME :	DESIGNED :	REVISED :
c:\pwwork\p\dott\chris\1129110101	chrzasicr	-	LC 11/29/12
	012-ahrpmk2.dgn	DRAWN :	REVISED :
		-	-
	PLOT SCALE :	CHECKED :	REVISED :
	100.0000 1/16"	-	-
	PLOT DATE :	DATE :	REVISED :
	11/29/2012	-	-

**STATE OF ILLINOIS
DEPARTMENT OF TRANSPORTATION**

**PAVEMENT MARKING PLAN
I-190 (O'HARE AIRPORT TO I-90)**

SHEET OF SHEETS STA. TO STA.

F.A.I. RTE.	SECTION	COUNTY	TOTAL SHEETS	SHEET NO.
190	0101.6 & 0102.5IRS-2	COOK	85	42
CONTRACT NO. 60T33			ILLINOIS FED. AID PROJECT	

Rev. Sheet 1-3-13