



PLAN

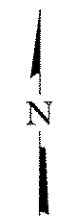

Note:
 The cost of expansion anchors/inserts is included in the cost of Reinforcement Bars, Epoxy Coated.
 See Sheet 11 of 30 for superstructure details and Bill of Material.
 Bars indicated thus 20x3-#5 etc. indicates 20 lines of bars with 3 lengths per line.

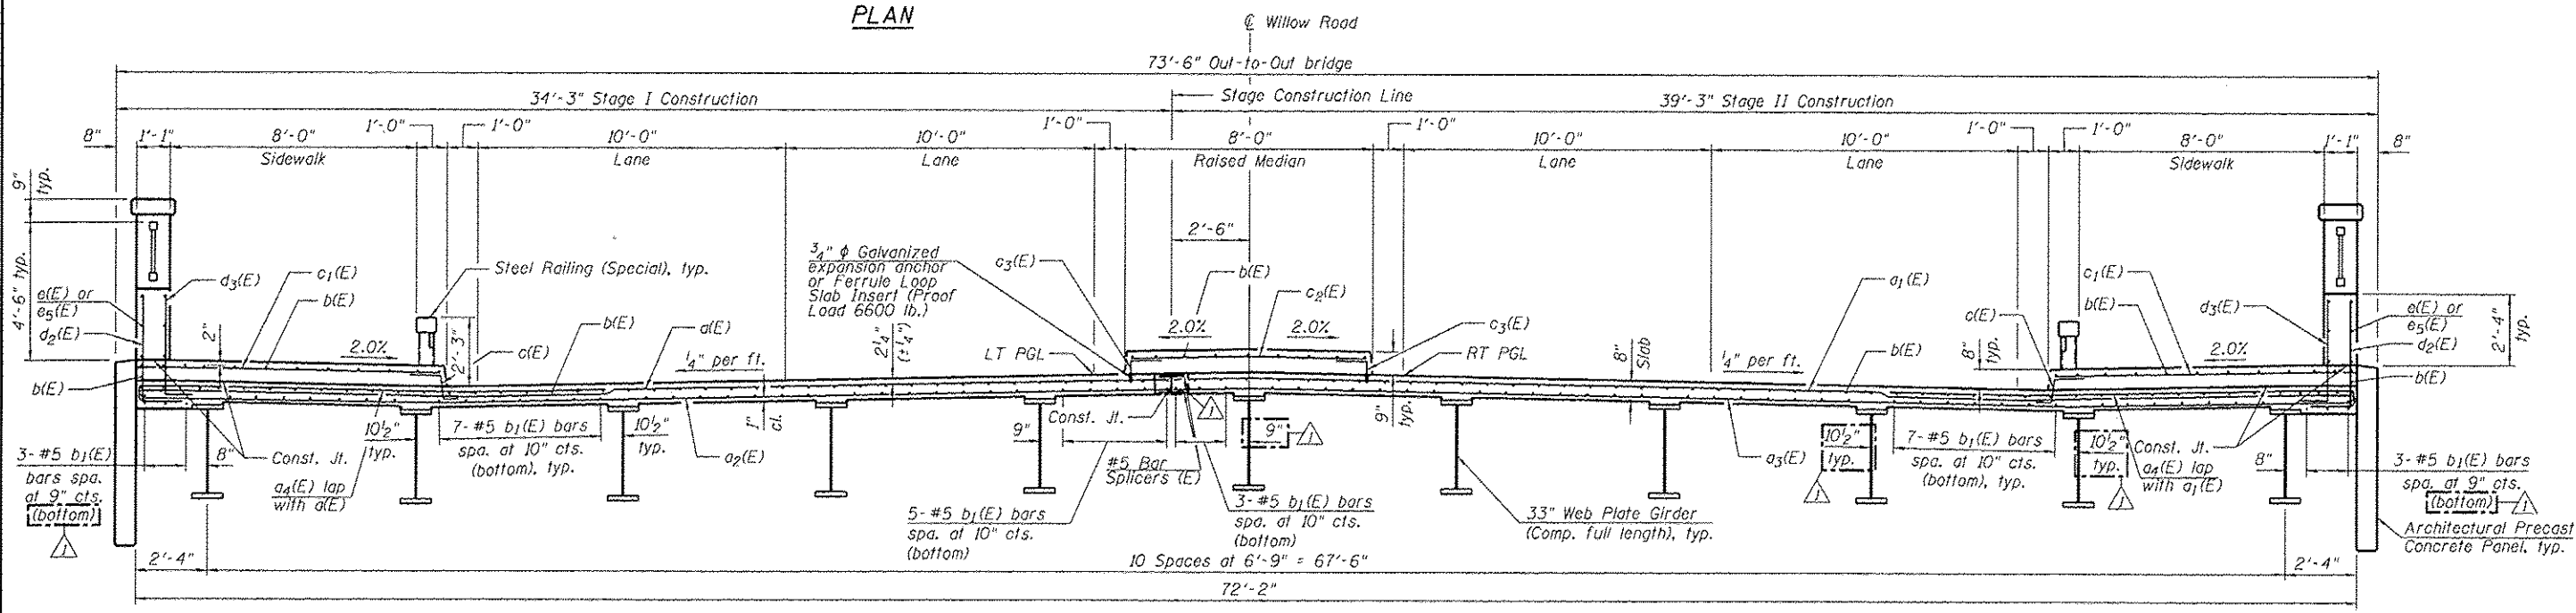

CROSS SECTION
 (Looking East)

12/19/2012 4:27:37 PM - G:\CHIN\SS\B\109\CAADD\Sheet\1018284-060135-10.dwg



USER NAME = jrmackow	DESIGNED - JRM	REVISED - 12/19/2012 JRM
PLOT SCALE = 1/8" = 1'-0"	CHECKED - MDS	REVISED -
PLOT DATE = 12/19/2012	DRAWN - DMG	REVISED -
	CHECKED - MDS	REVISED -

STATE OF ILLINOIS
 DEPARTMENT OF TRANSPORTATION

DECK PLAN AND CROSS SECTION
 STRUCTURE NO. 016-2844

SHEET NO. 10 OF 30 SHEETS

F.A.P. RTE.	SECTION	COUNTY	TOTAL SHEETS	SHEET NO.
0305	(1920.01,1518,2022&1922.4BIR	COOK	919	460
CONTRACT NO. 60T35				
ILLINOIS FEG. AID PROJECT				