


- LEGEND**
- ▬ PROPOSED / RELOCATED SIGN LOCATION  
SEE SHEET NO. 303 TO 306
  - \* SIGN PANEL REMOVED WHILE SIGN PANEL  
ASSEMBLY REMAINS OR IS RELOCATED  
SEE SHEET NO. 289 TO 306
  - ➡ NEW SIGN PANEL WITH MUTCD CODE AND  
PR SIGN NUMBER  
SEE SHEET NO. 305 TO 306
  - ⊠ EXISTING SIGN  
SEE SHEET NO. 289 TO 300
  - ⊠ EXISTING SIGN TO BE REMOVED  
SEE SHEET NO. 301 TO 302

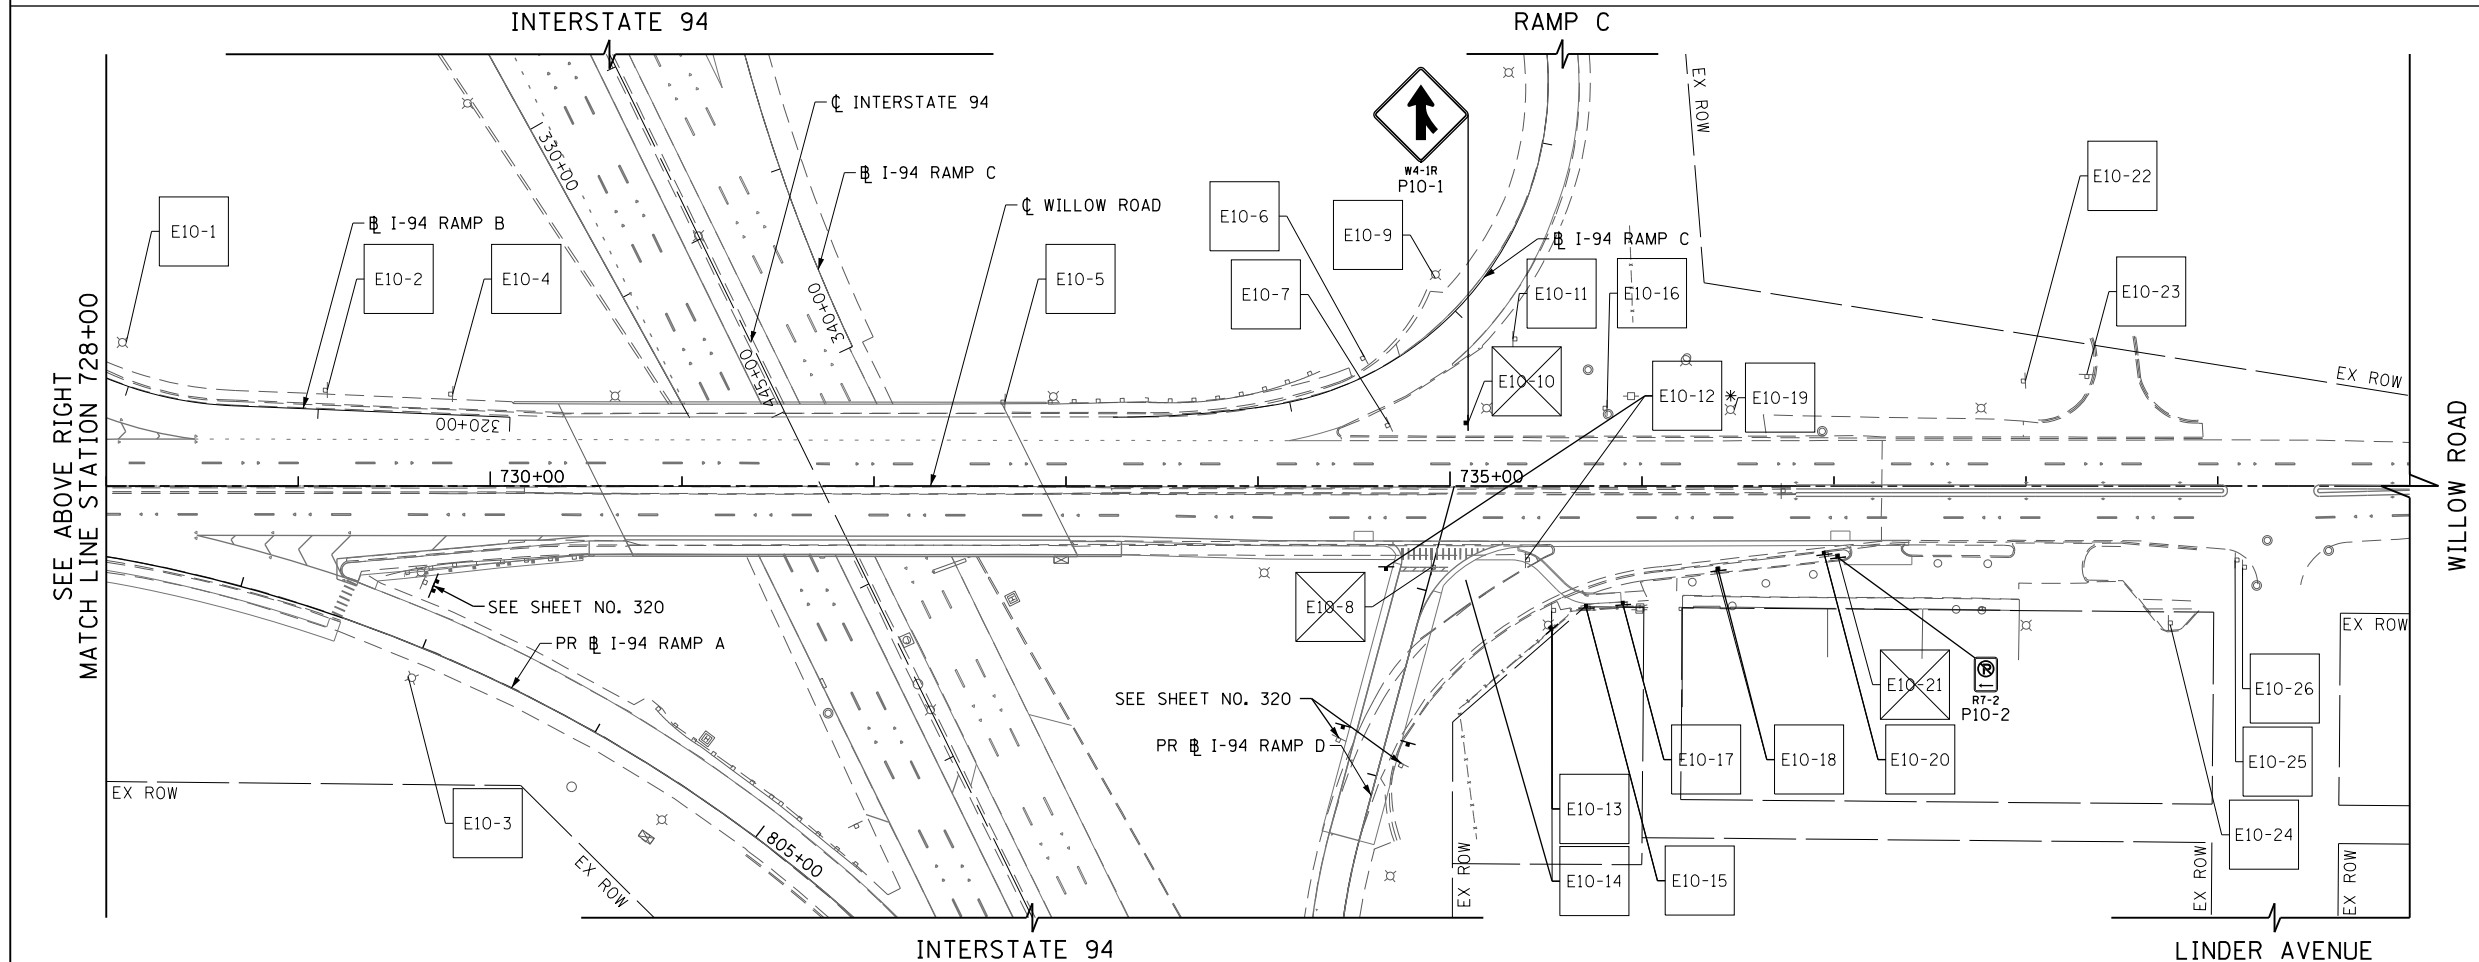

- NOTE:**
1. ALL SIGNS RELOCATED, REPLACED, OR FURNISHED NEW BY THE CONTRACTOR SHALL BE PLACED FIRM INTO THE GROUND. ANY LOOSE SIGN POSTS WITHIN THE PROJECT LIMITS SHALL BE FIXED INTO THE GROUND BY THE CONTRACTOR SO THAT THE SIGNS DO NOT MOVE OR SWAY AT NO ADDITIONAL COST TO THE CONTRACT.
  2. FOR SIGN PANEL AND STRUCTURAL MOUNTING DETAILS SEE SHEET NO. 321 TO 333

FILE NAME =	USER NAME = BAW\rtort	DESIGNED - JLV	REVISED -
G:\CH11\0158\Road\Sheets\0160T35-SHT-SIGN06.dgn		DRAWN - MTS	REVISED -
		CHECKED - RCB	REVISED -
		DATE - 10/31/2012	REVISED -

**STATE OF ILLINOIS  
DEPARTMENT OF TRANSPORTATION**

**WILLOW ROAD SIGNING PLAN**

SCALE: 1" = 50'    SHEET NO. 311 OF 919 SHEETS    STA. 716+00    TO STA. 740+00

F.A.P. RTE.	SECTION	COUNTY	TOTAL SHEETS	SHEET NO.
305	(1920.01,1518,2022&1922,4)R	COOK	919	311
				CONTRACT NO. 60T35
FED. ROAD DIST. NO. 1   ILLINOIS   FED. AID PROJECT				