


MATCH LINE STATION 424+00
SEE BELOW LEFT

- LEGEND**
- PROPOSED / RELOCATED SIGN LOCATION
SEE SHEET NO. 303 TO 306
 - SIGN PANEL REMOVED WHILE SIGN PANEL
ASSEMBLY REMAINS OR IS RELOCATED
SEE SHEET NO. 289 TO 306
 - NEW SIGN PANEL WITH MUTCD CODE AND
PR SIGN NUMBER
SEE SHEET NO. 305 TO 306
 - EXISTING SIGN
SEE SHEET NO. 289 TO 300
 - EXISTING SIGN TO BE REMOVED
SEE SHEET NO. 301 TO 302

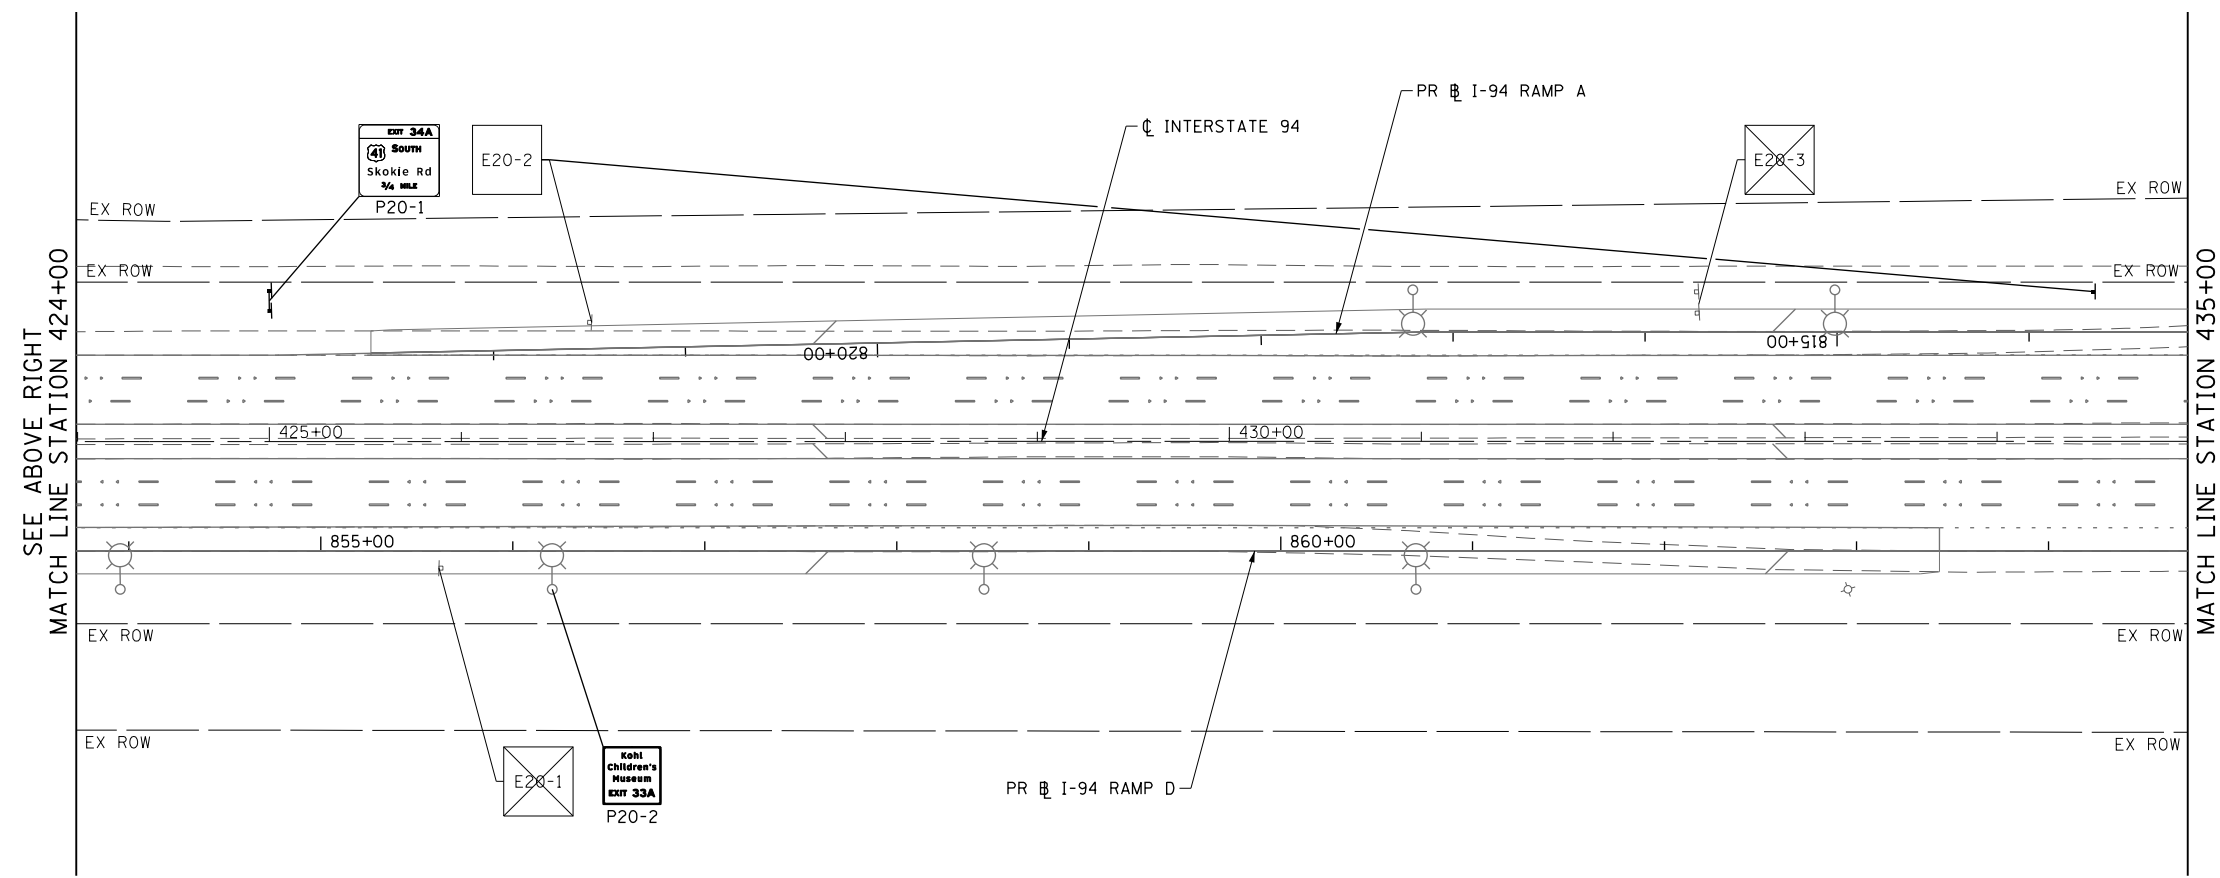

MATCH LINE STATION 435+00
SEE SHEET NO. 320

- NOTE:**
1. ALL SIGNS RELOCATED, REPLACED, OR FURNISHED NEW BY THE CONTRACTOR SHALL BE PLACED FIRM INTO THE GROUND. ANY LOOSE SIGN POSTS WITHIN THE PROJECT LIMITS SHALL BE FIXED INTO THE GROUND BY THE CONTRACTOR SO THAT THE SIGNS DO NOT MOVE OR SWAY AT NO ADDITIONAL COST TO THE CONTRACT.
 2. FOR SIGN PANEL AND STRUCTURAL MOUNTING DETAILS SEE SHEET NO. 321 TO 333

SEE ABOVE RIGHT
MATCH LINE STATION 424+00

FILE NAME =	USER NAME = BAW:ort	DESIGNED - JLV	REVISED -
G:\CH11\0158\Road\Sheets\0160T35-SHT-SIGN\13.dgn		DRAWN - MNB	REVISED -
PLOT SCALE = 100.0000' / in.		CHECKED - RCB	REVISED -
PLOT DATE = 11/1/2012		DATE - 10/31/2012	REVISED -

**STATE OF ILLINOIS
DEPARTMENT OF TRANSPORTATION**

INTERSTATE 94 SIGNING PLAN

SCALE: 1" = 50' SHEET NO. 319 OF 919 SHEETS STA. 413+00 TO STA. 435+00

F.A.P. RTE.	SECTION	COUNTY	TOTAL SHEETS	SHEET NO.
305	(1920.01,1518,2022&1922.4)R	COOK	919	319
CONTRACT NO. 60T35				
FED. ROAD DIST. NO. 1 ILLINOIS FED. AID PROJECT				