



150 140 130 120 110 100 90 80 70 60 50 40 30 20 10 0 10 20 30 40 50 60 70 80 90 100 110 120 130 140 150

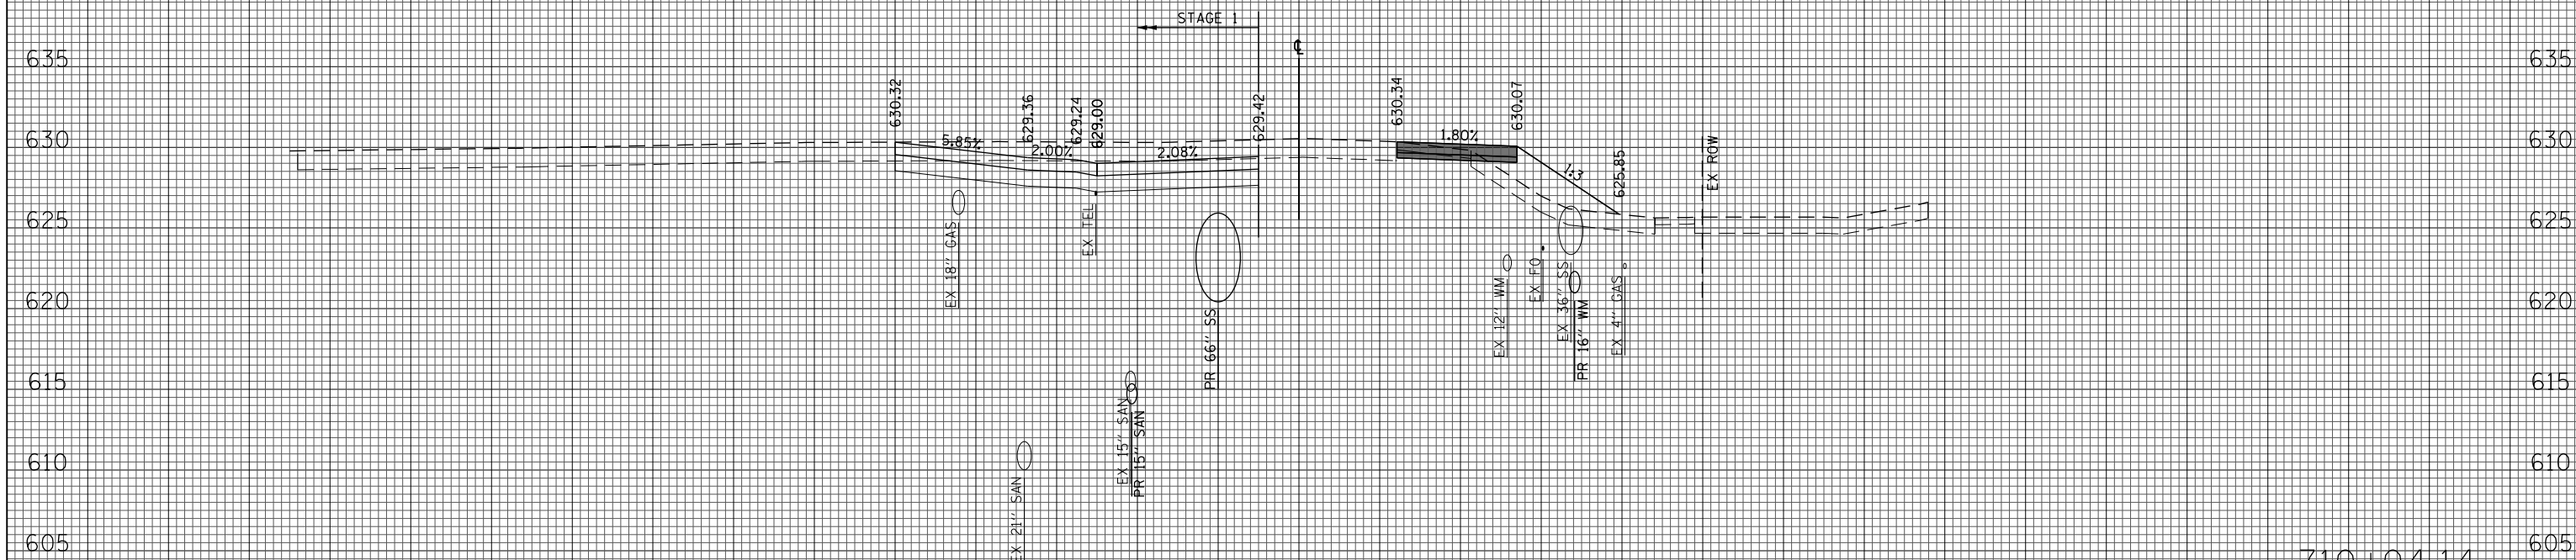

(SQ FT)	PRESTAGE 1	STAGE 1
EARTH EXC	7	68
EMBANKMENT	38	0
UNSUITABLE EXC	18	0
AGG SUBGRADE	0	0
IMP (UNDERCUT)	0	0

710+04.14

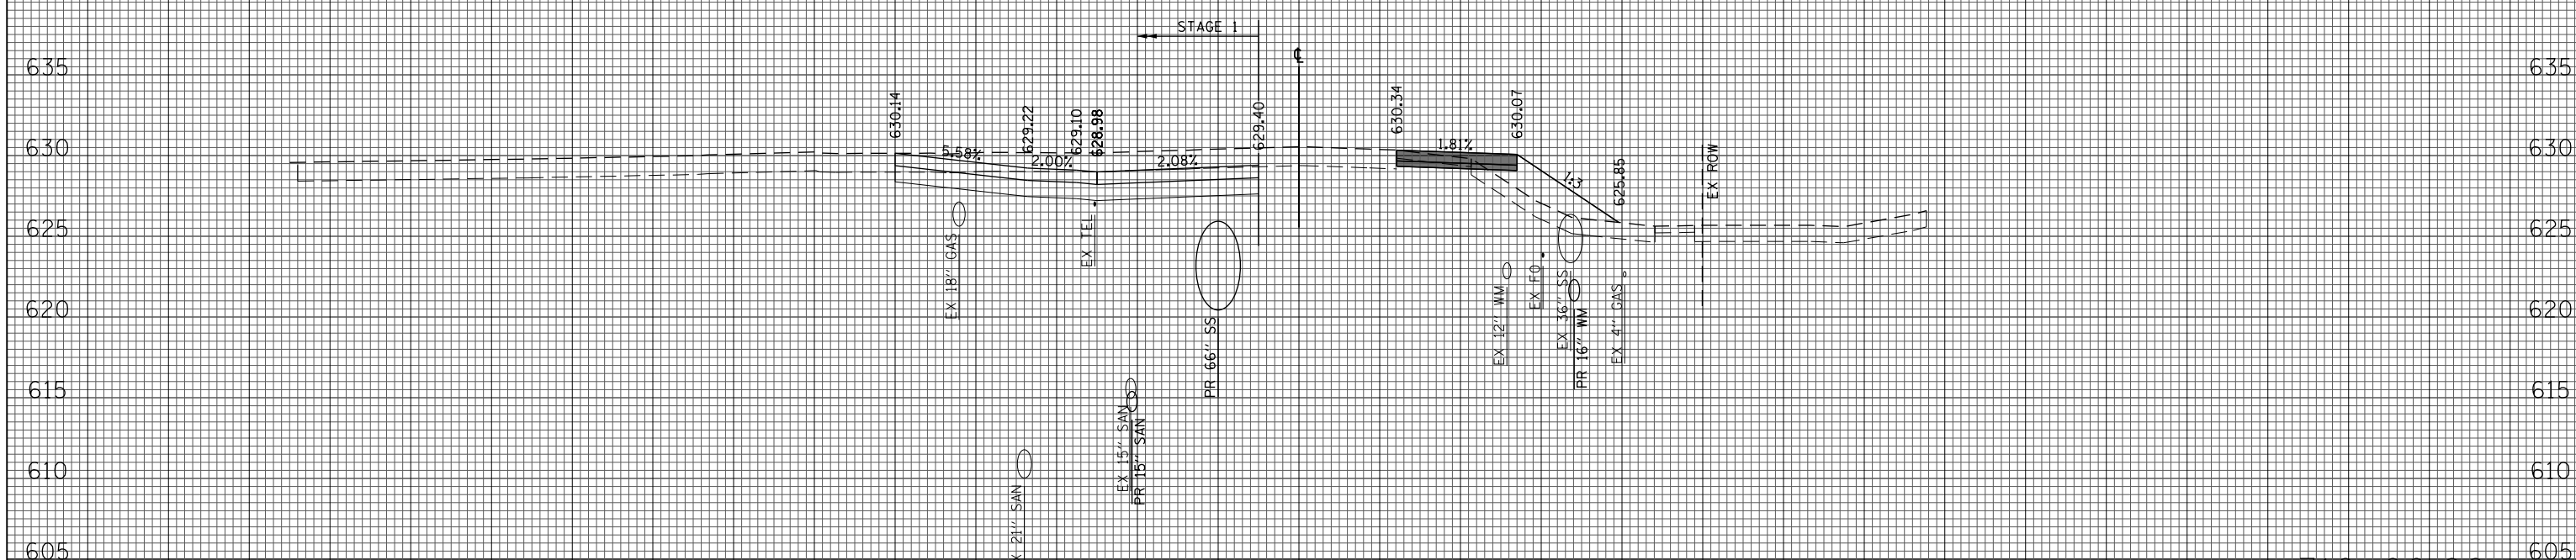

(SQ FT)	PRESTAGE 1	STAGE 1
EARTH EXC	8	66
EMBANKMENT	38	0
UNSUITABLE EXC	18	0
AGG SUBGRADE	0	0
IMP (UNDERCUT)	0	0

710+00.00

150 140 130 120 110 100 90 80 70 60 50 40 30 20 10 0 10 20 30 40 50 60 70 80 90 100 110 120 130 140 150

FILE NAME =
G:\CH11\0158\Road\Sheets\1160T35-SHT-XSC-1-1.dgn

USER NAME = BAWtor.t
PLOT SCALE = 20.000' / in.
PLOT DATE = 11/28/2012

DESIGNED - JLV
DRAWN - KAL
CHECKED - RCB
DATE - 10/31/2012

REVISED -
REVISED -
REVISED -
REVISED -

**STATE OF ILLINOIS
DEPARTMENT OF TRANSPORTATION**

WILLOW ROAD STAGE 1 CROSS SECTIONS

SCALE: 10H : 5V SHEET NO. 625 OF 919 SHEETS STA. 710+00.00 TO STA. 710+04.14

F.A.P. RTE.	SECTION	COUNTY	TOTAL SHEETS	SHEET NO.
305	(1920.01,1518,2022&1922.4)R	COOK	919	625
FED. ROAD DIST. NO. 1 ILLINOIS FED. AID PROJECT			CONTRACT NO. 60T35	