


WEST ABUTMENT

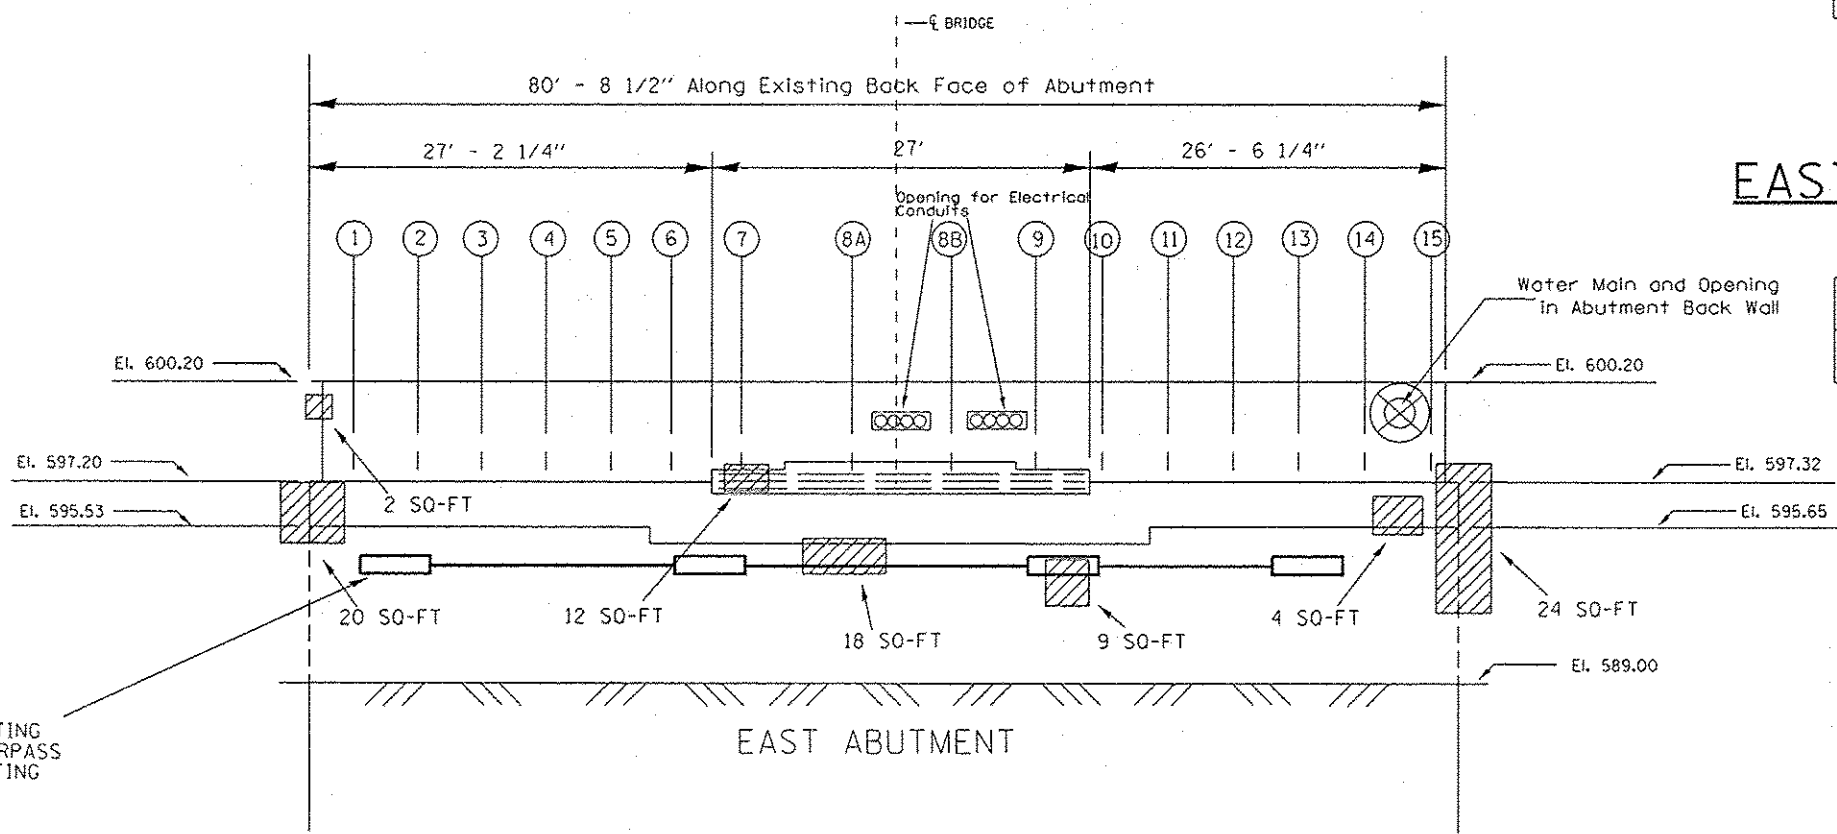

EAST ABUTMENT

TOTAL BILL OF MATERIALS

ITEM	UNIT	QUANTITY
STRUCTURAL REPAIR OF CONCRETE ≤ 5"	SO. FT	730
ELASTOMETRIC BEARING ASSEMBLY, TYPE I	EACH	48
JACK & REMOVE EXISTING BEARINGS	EACH	48
FURNISHING AND ERECTING STRUCTURAL STEEL	POUND	7190
ANCHOR BOLTS 1"	EACH	96

WEST ABUTMENT BILL OF MATERIALS

ITEM	UNIT	QUANTITY
STRUCTURAL REPAIR OF CONCRETE ≤ 5"	SO. FT	79

EAST ABUTMENT BILL OF MATERIALS

ITEM	UNIT	QUANTITY
STRUCTURAL REPAIR OF CONCRETE ≤ 5"	SO. FT	89

STRUCTURAL REPAIR OF CONCRETE ≤ 5"

FOR BEAM REACTIONS
SEE SHEET NO. 6

D141612-Design.dgn 11/8/2012 3:57:36 PM User:Parkinsju