



INTERSECTION PAVEMENT ELEVATIONS

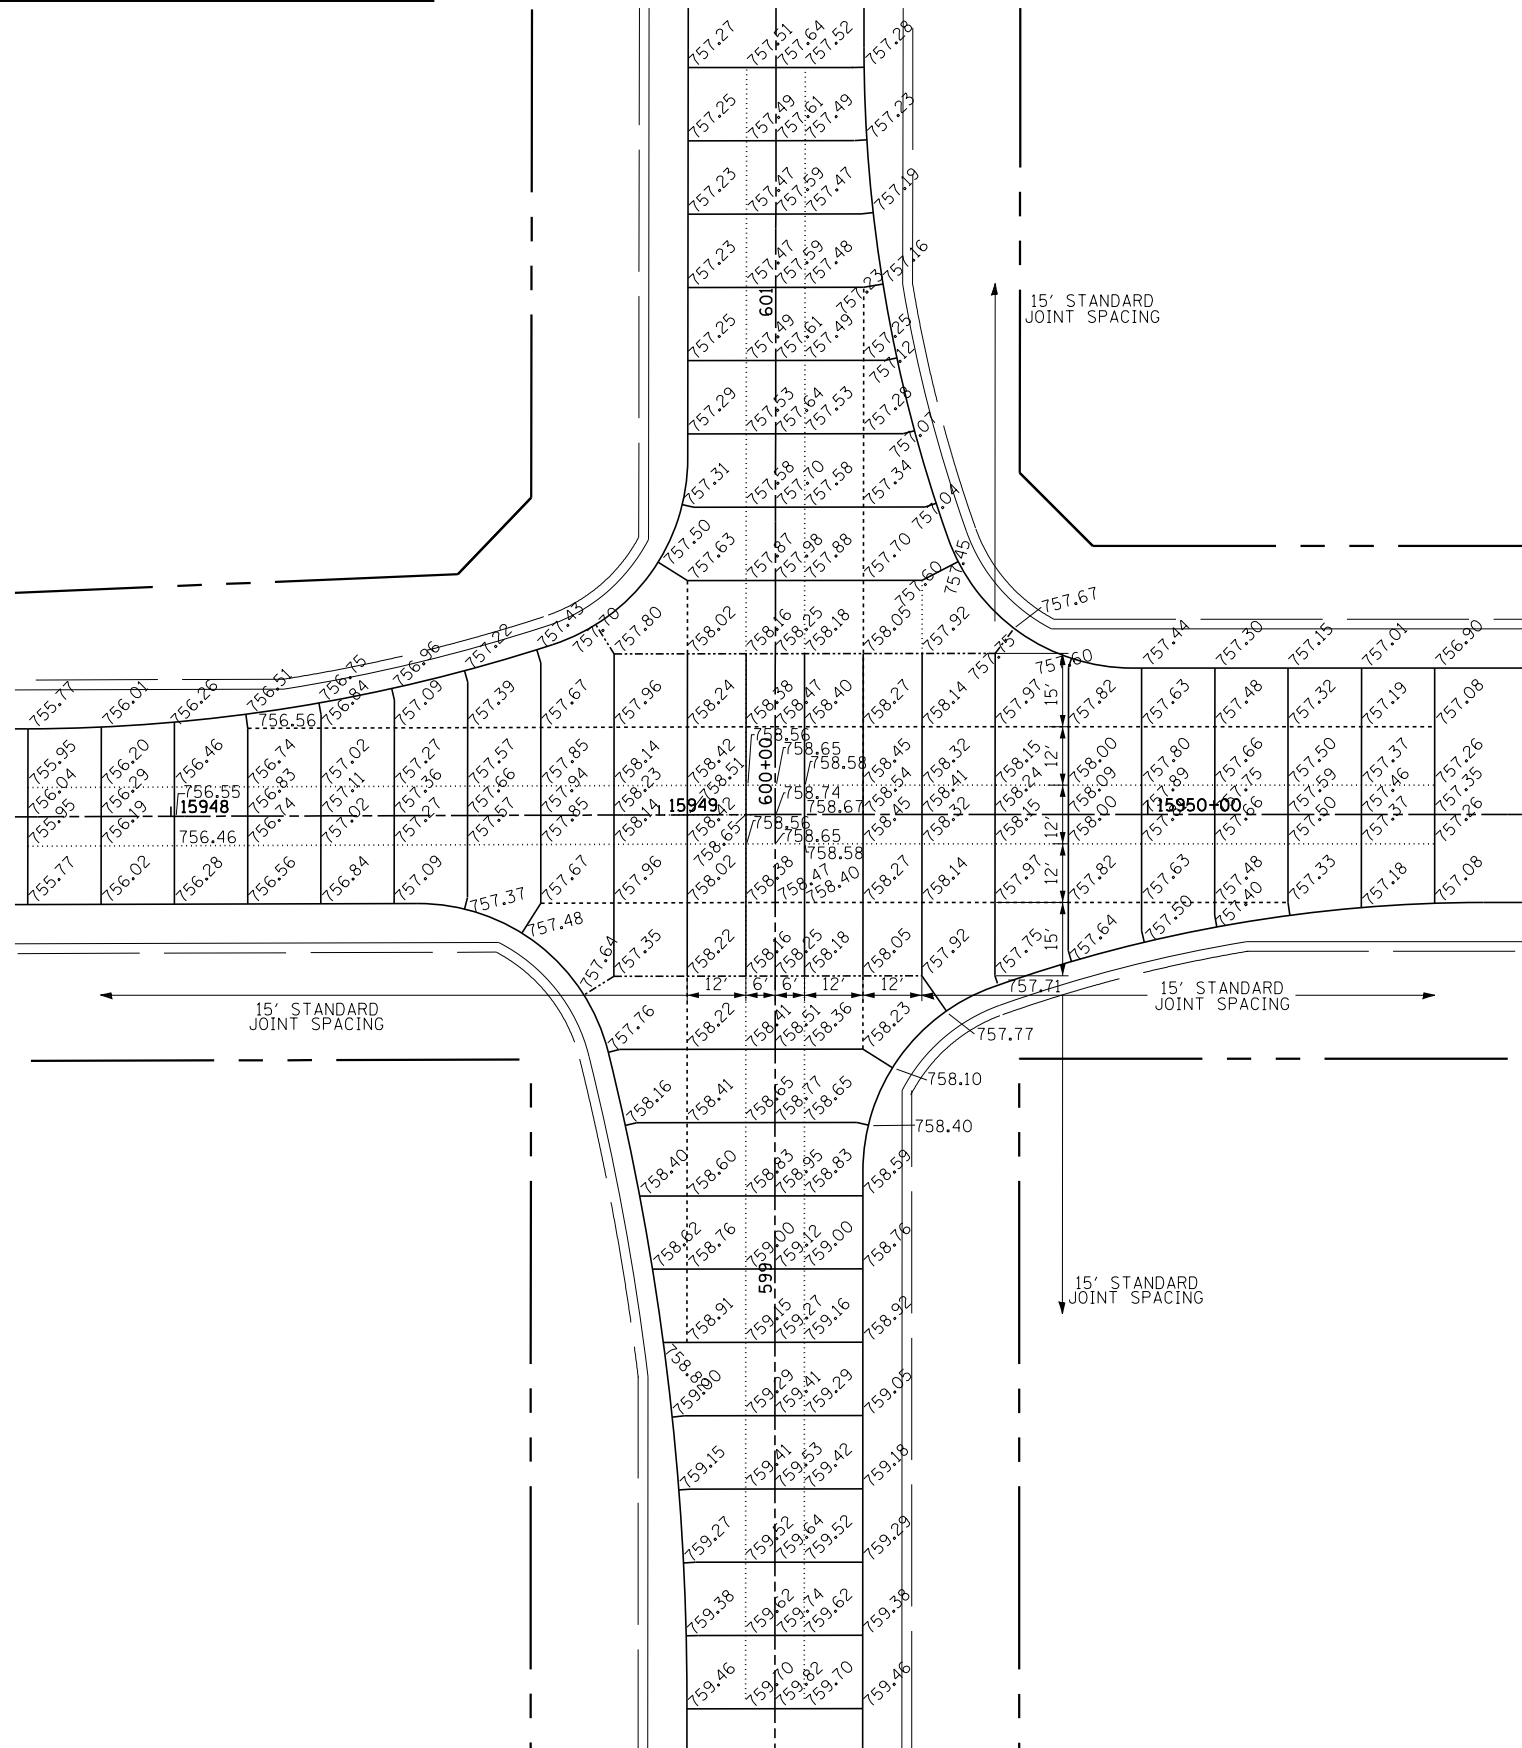

LEGEND

- C ROADWAY
- SAWED LONGITUDINAL JOINT (IDOT 420001)
- LONGITUDINAL CONSTRUCTION JOINT GROUTED-IN-PLACE TIE BAR (IDOT 420001)
- SAWED CONTRACTION JOINT (IDOT 420001)
- 1-INCH EXPANSION JOINT

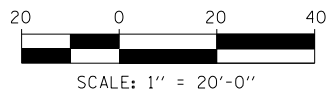

TYLIN INTERNATIONAL	USER NAME =	DESIGNED - PP	REVISED -
	PLOT SCALE =	DRAWN - PP	REVISED -
	PLOT DATE =	CHECKED - JPM	REVISED -
		DATE - 9/19/2012	REVISED - 11/2/2012

**STATE OF ILLINOIS
DEPARTMENT OF TRANSPORTATION**

**STUENKEL ROAD AT I-57 (HARLEM AVENUE TO RIDGELAND AVENUE)
INTERSECTION DETAILS - STUENKEL RD AND RIDGELAND AVE**

SCALE: 1" = 20' SHEET 1 OF 1 SHEETS STA. TO STA.

F.A.I. RTE.	SECTION	COUNTY	TOTAL SHEETS	SHEET NO.
57	2012-048R	WILL	206	40
CONTRACT NO. 60V41				
ILLINOIS FED. AID PROJECT				