


NOTE:
SEE HARLEM AVENUE MAINTENANCE OF TRAFFIC -
DETOUR PLAN FOR ADVANCED SIGNING
⊗ SEE PAVEMENT MARKING AND SIGNING
PLAN FOR PERMANENT SIGNING DETAILS.
PERMANENT PAVEMENT MARKINGS ON HARLEM
AND STUENKEL WEST OF HARLEM.

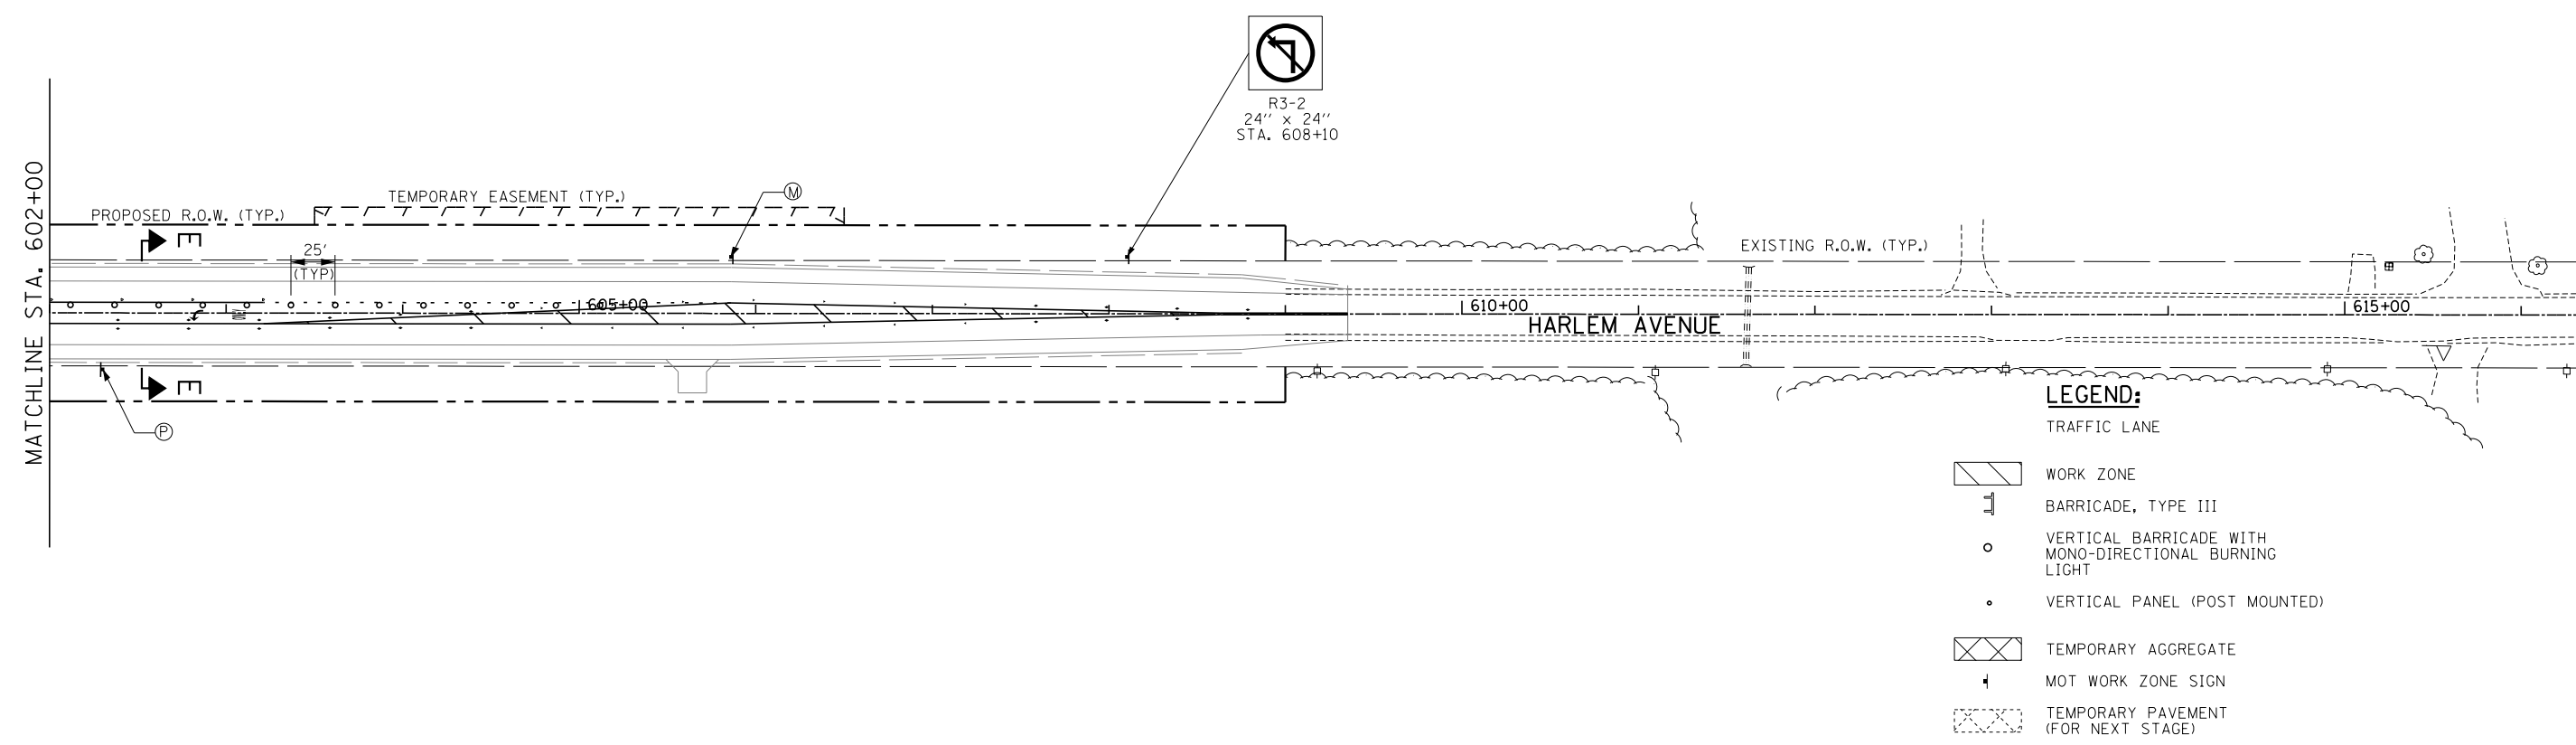

TYLIN INTERNATIONAL	USER NAME =	DESIGNED - JTP	REVISED -
	PLOT SCALE =	DRAWN - JTP	REVISED -
	PLOT DATE =	CHECKED - JPM	REVISED -
		DATE - 9/19/2012	REVISED - 11/2/2012

**STATE OF ILLINOIS
DEPARTMENT OF TRANSPORTATION**

**STUENKEL ROAD AT I-57 (HARLEM AVENUE TO RIDGELAND AVENUE)
MAINTENANCE OF TRAFFIC PLAN - STAGE 2, 2A - HARLEM AVENUE**

SCALE: 1" = 50' SHEET 4 OF 4 SHEETS STA. 590+00 TO STA. 609+35

F.A. RTE.	SECTION	COUNTY	TOTAL SHEETS	SHEET NO.
57	2012-048R	WILL	206	52
				CONTRACT NO. 60V41
ILLINOIS FED. AID PROJECT				