


DATE	
BY	
FINAL SURVEY	SURVEYED
NOTE BOOK	PLOTTED
NO.	TEMPLATE
	AREAS
	CHECKED

DATE	
BY	
ORIGINAL SURVEY	SURVEYED
NOTE BOOK	PLOTTED
NO.	TEMPLATE
	AREAS
	CHECKED

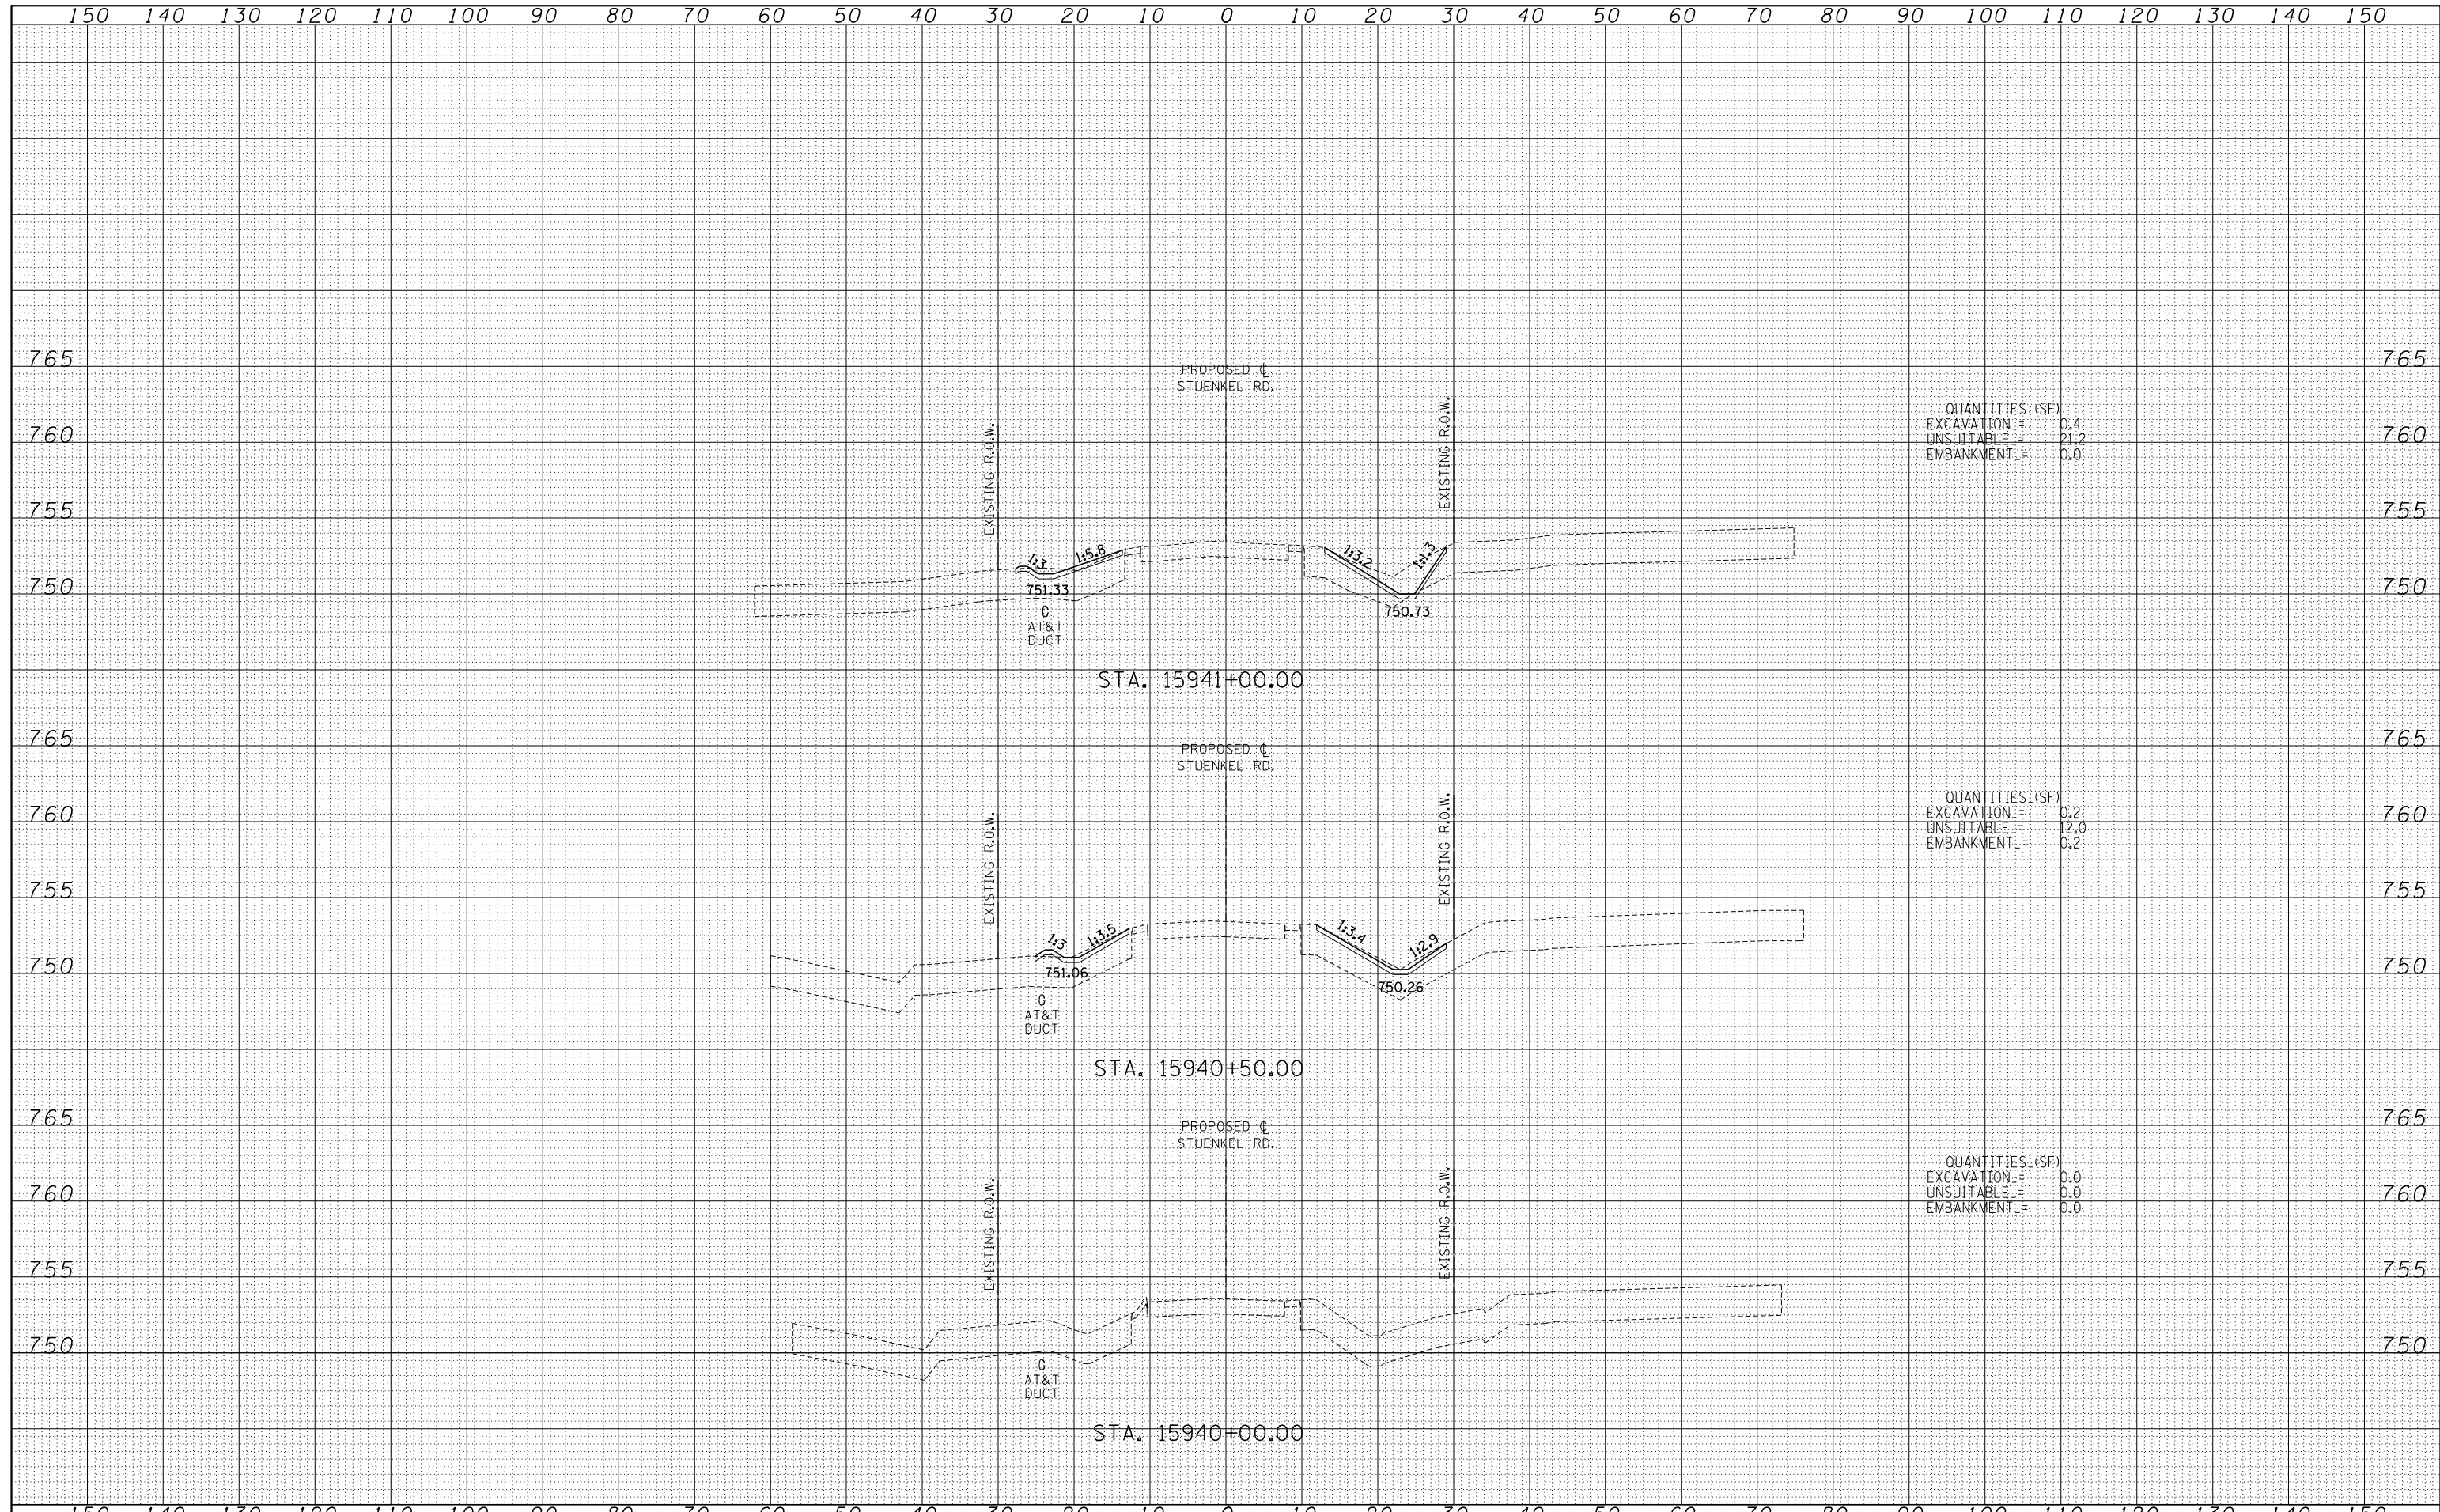

QUANTITIES (SF)
 EXCAVATION = 0.4
 UNSUITABLE = 21.2
 EMBANKMENT = 0.0

QUANTITIES (SF)
 EXCAVATION = 0.2
 UNSUITABLE = 12.0
 EMBANKMENT = 0.2

QUANTITIES (SF)
 EXCAVATION = 0.0
 UNSUITABLE = 0.0
 EMBANKMENT = 0.0

TYLIN INTERNATIONAL	USER NAME =	DESIGNED - JDF	REVISED -	STATE OF ILLINOIS DEPARTMENT OF TRANSPORTATION	STUENKEL ROAD AT I-57 (HARLEM AVE. TO RIDGELAND AVE.) PROPOSED STUENKEL ROAD CROSS SECTIONS			F.A.I. RTE. = 57	SECTION = 2012-048R	COUNTY = WILL	TOTAL SHEETS = 206	SHEET NO. = 119
	PLOT SCALE =	CHECKED - JPM	REVISED -		SCALE: 1" = 10' V ^H	SHEET NO. OF SHEETS	STA. 15940+00.00 TO STA. 15941+00.00	CONTRACT NO. 60V41				
	PLOT DATE =	DATE - 9/19/2012	REVISED -		FED. ROAD DIST. NO. ILLINOIS FED. AID PROJECT							

P:\602612(I-57_e.Stuenkel)\Road\C_2(Interchange)\C2.Stuenkel.50XS.F_SHT.dgn