


DATE	
BY	
SURVEYED	
PLOTTED	
TEMPLATE	
AREAS	
CHECKED	
FINISH	
NO.	

DATE	
BY	
SURVEYED	
PLOTTED	
TEMPLATE	
AREAS	
CHECKED	
ORIGINAL	
NO.	

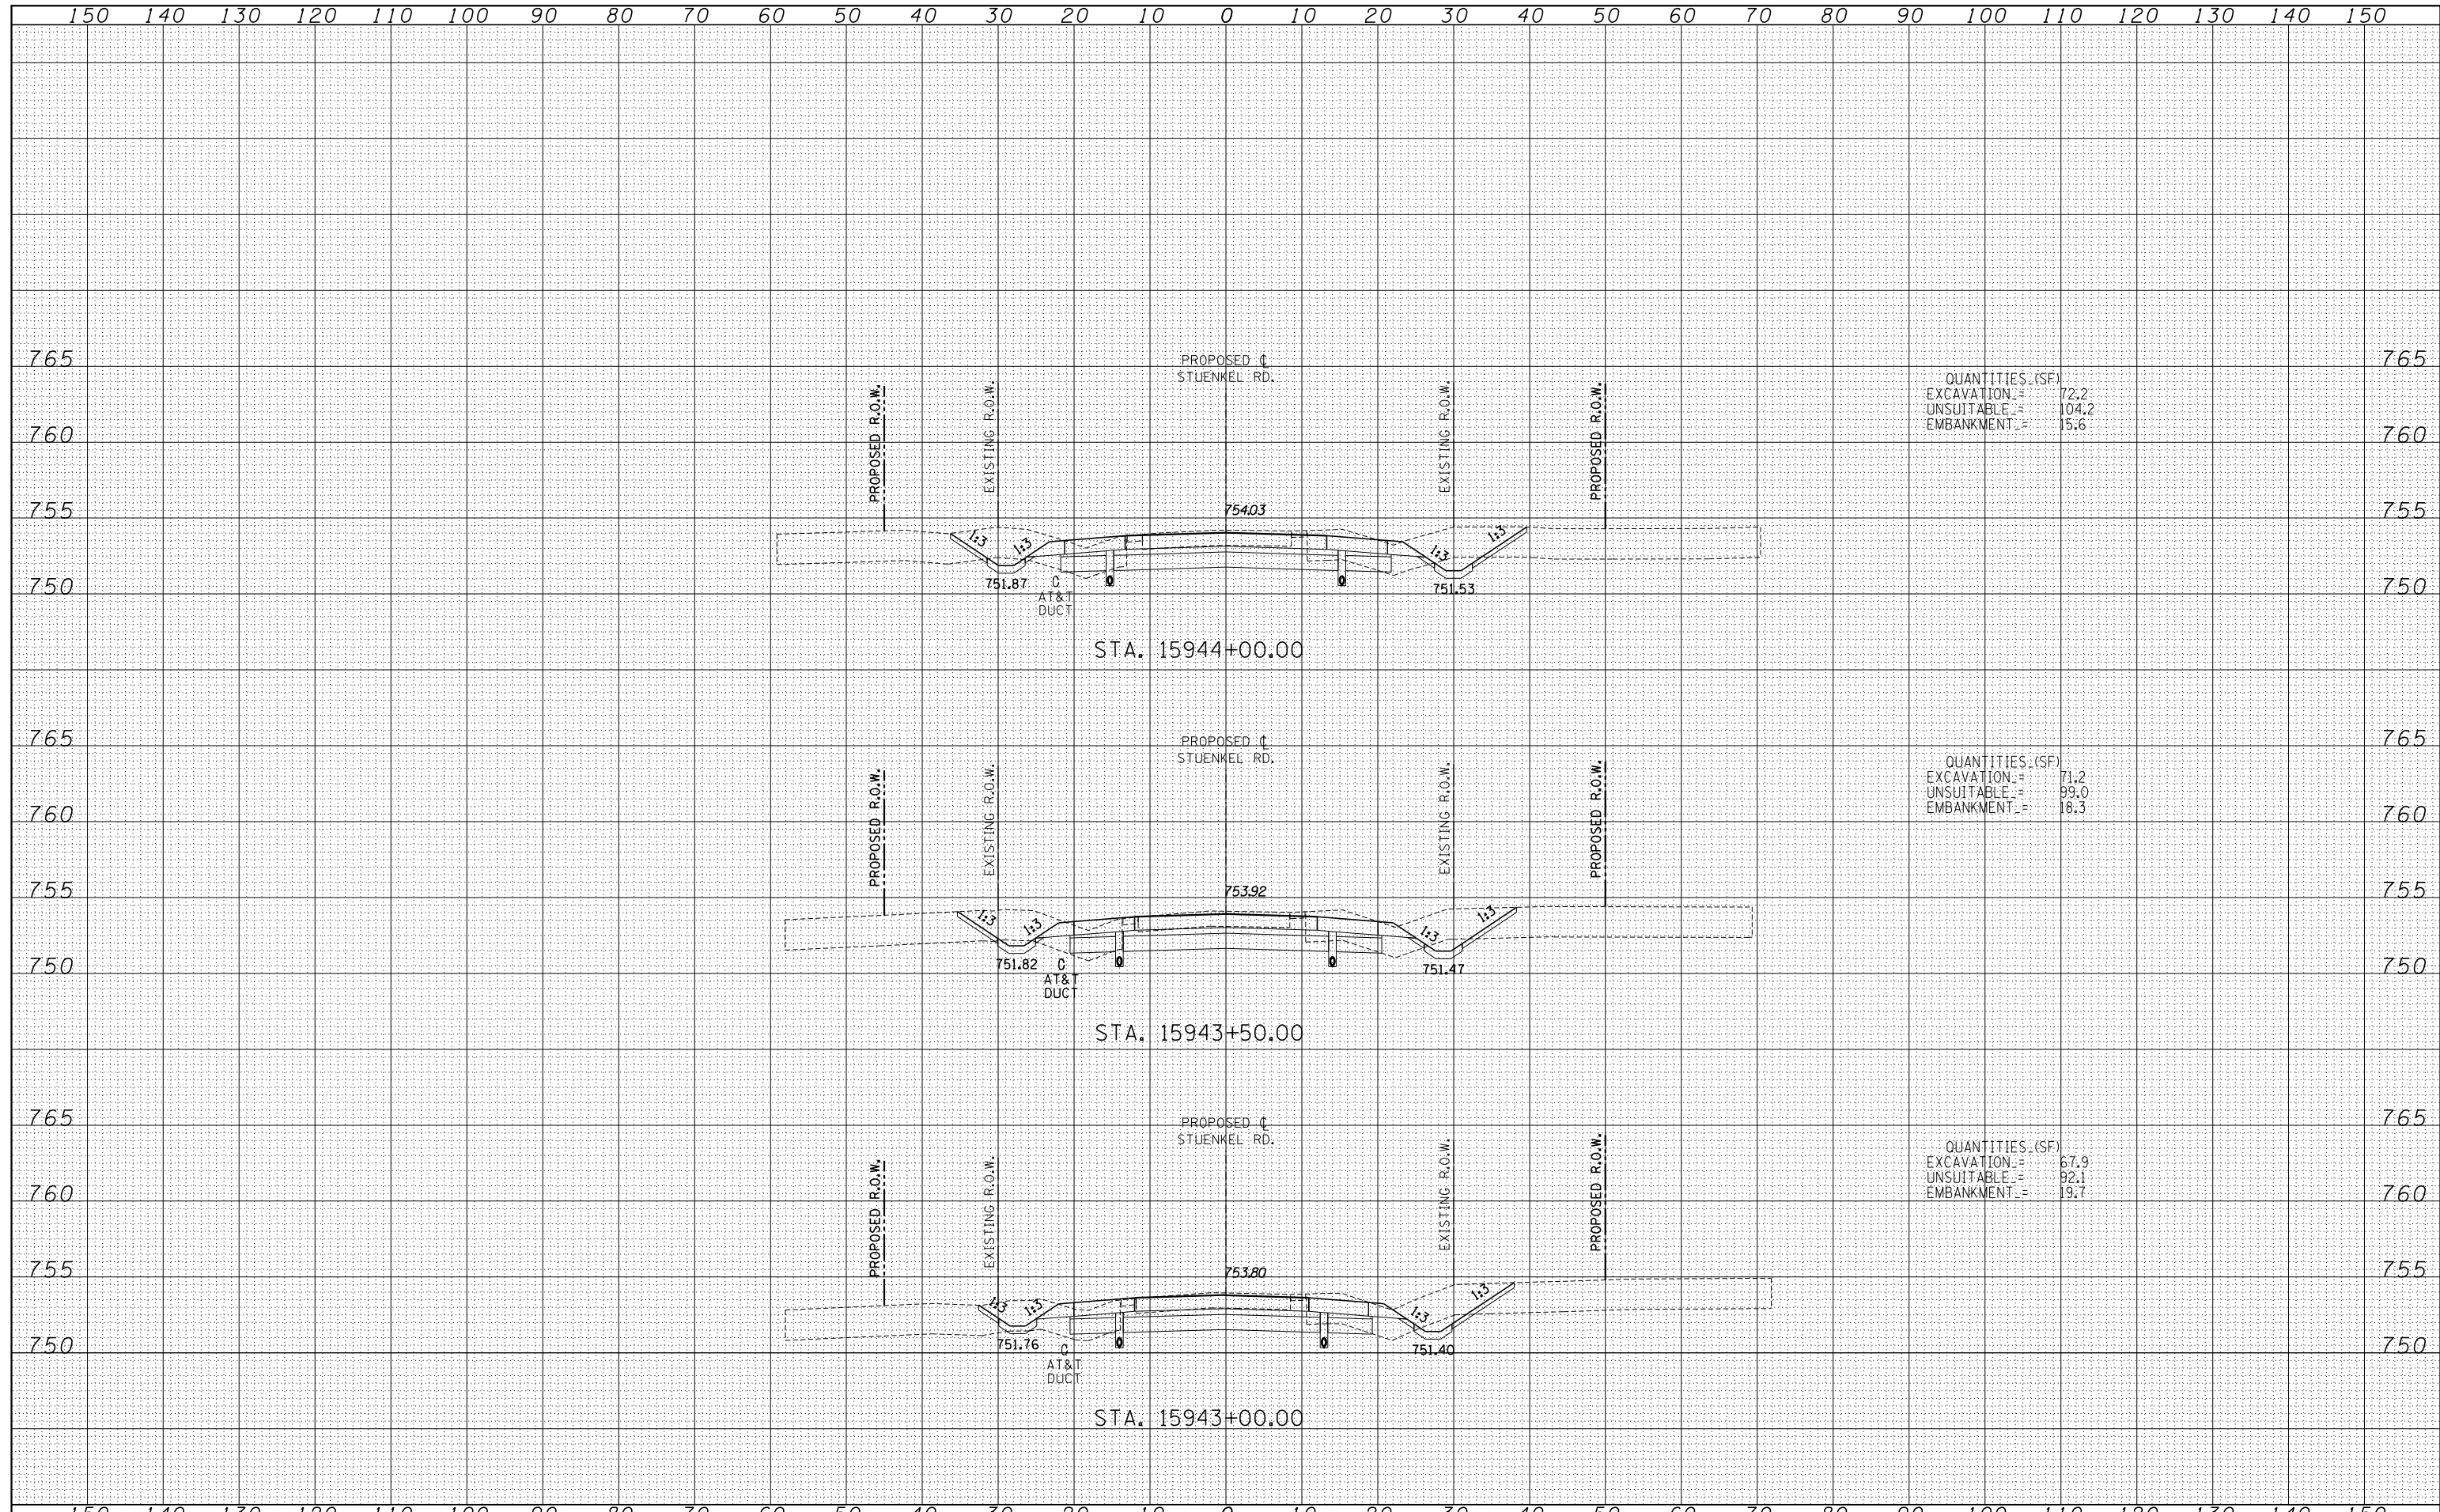

QUANTITIES (SF)	
EXCAVATION	= 72.2
UNSUITABLE	= 104.2
EMBANKMENT	= 15.6

QUANTITIES (SF)	
EXCAVATION	= 71.2
UNSUITABLE	= 99.0
EMBANKMENT	= 18.3

QUANTITIES (SF)	
EXCAVATION	= 67.9
UNSUITABLE	= 92.1
EMBANKMENT	= 19.7

TYLIN INTERNATIONAL	USER NAME =	DESIGNED - JDF	REVISED -	STATE OF ILLINOIS DEPARTMENT OF TRANSPORTATION	STUENKEL ROAD AT I-57 (HARLEM AVE. TO RIDGELAND AVE.) PROPOSED STUENKEL ROAD CROSS SECTIONS			F.A.I. RTE. = 57	SECTION = 2012-048R	COUNTY = WILL	TOTAL SHEETS = 206	SHEET NO. = 121	
	PLOT SCALE =	CHECKED - JPM	REVISED -		SCALE: 1" = 100' V.H.	SHEET NO. OF SHEETS	STA. 15943+00.00 TO STA. 15944+00.00	FED. ROAD DIST. NO.	ILLINOIS FED. AID PROJECT	CONTRACT NO. 60V41			
	PLOT DATE =	DATE - 9/19/2012	REVISED -										
	P:\602612(I-57_e_Stuenkel)\Road\C_2(Interchange)\C2_Stuenkel_50XS_F_SHT.dgn												