


DATE	
BY	
SURVEYED	
PLOTTED	
TEMPLATE	
AREAS CHECKED	
FINISH	
NO.	

DATE	
BY	
SURVEYED	
PLOTTED	
TEMPLATE	
AREAS CHECKED	
ORIGINAL	
NO.	

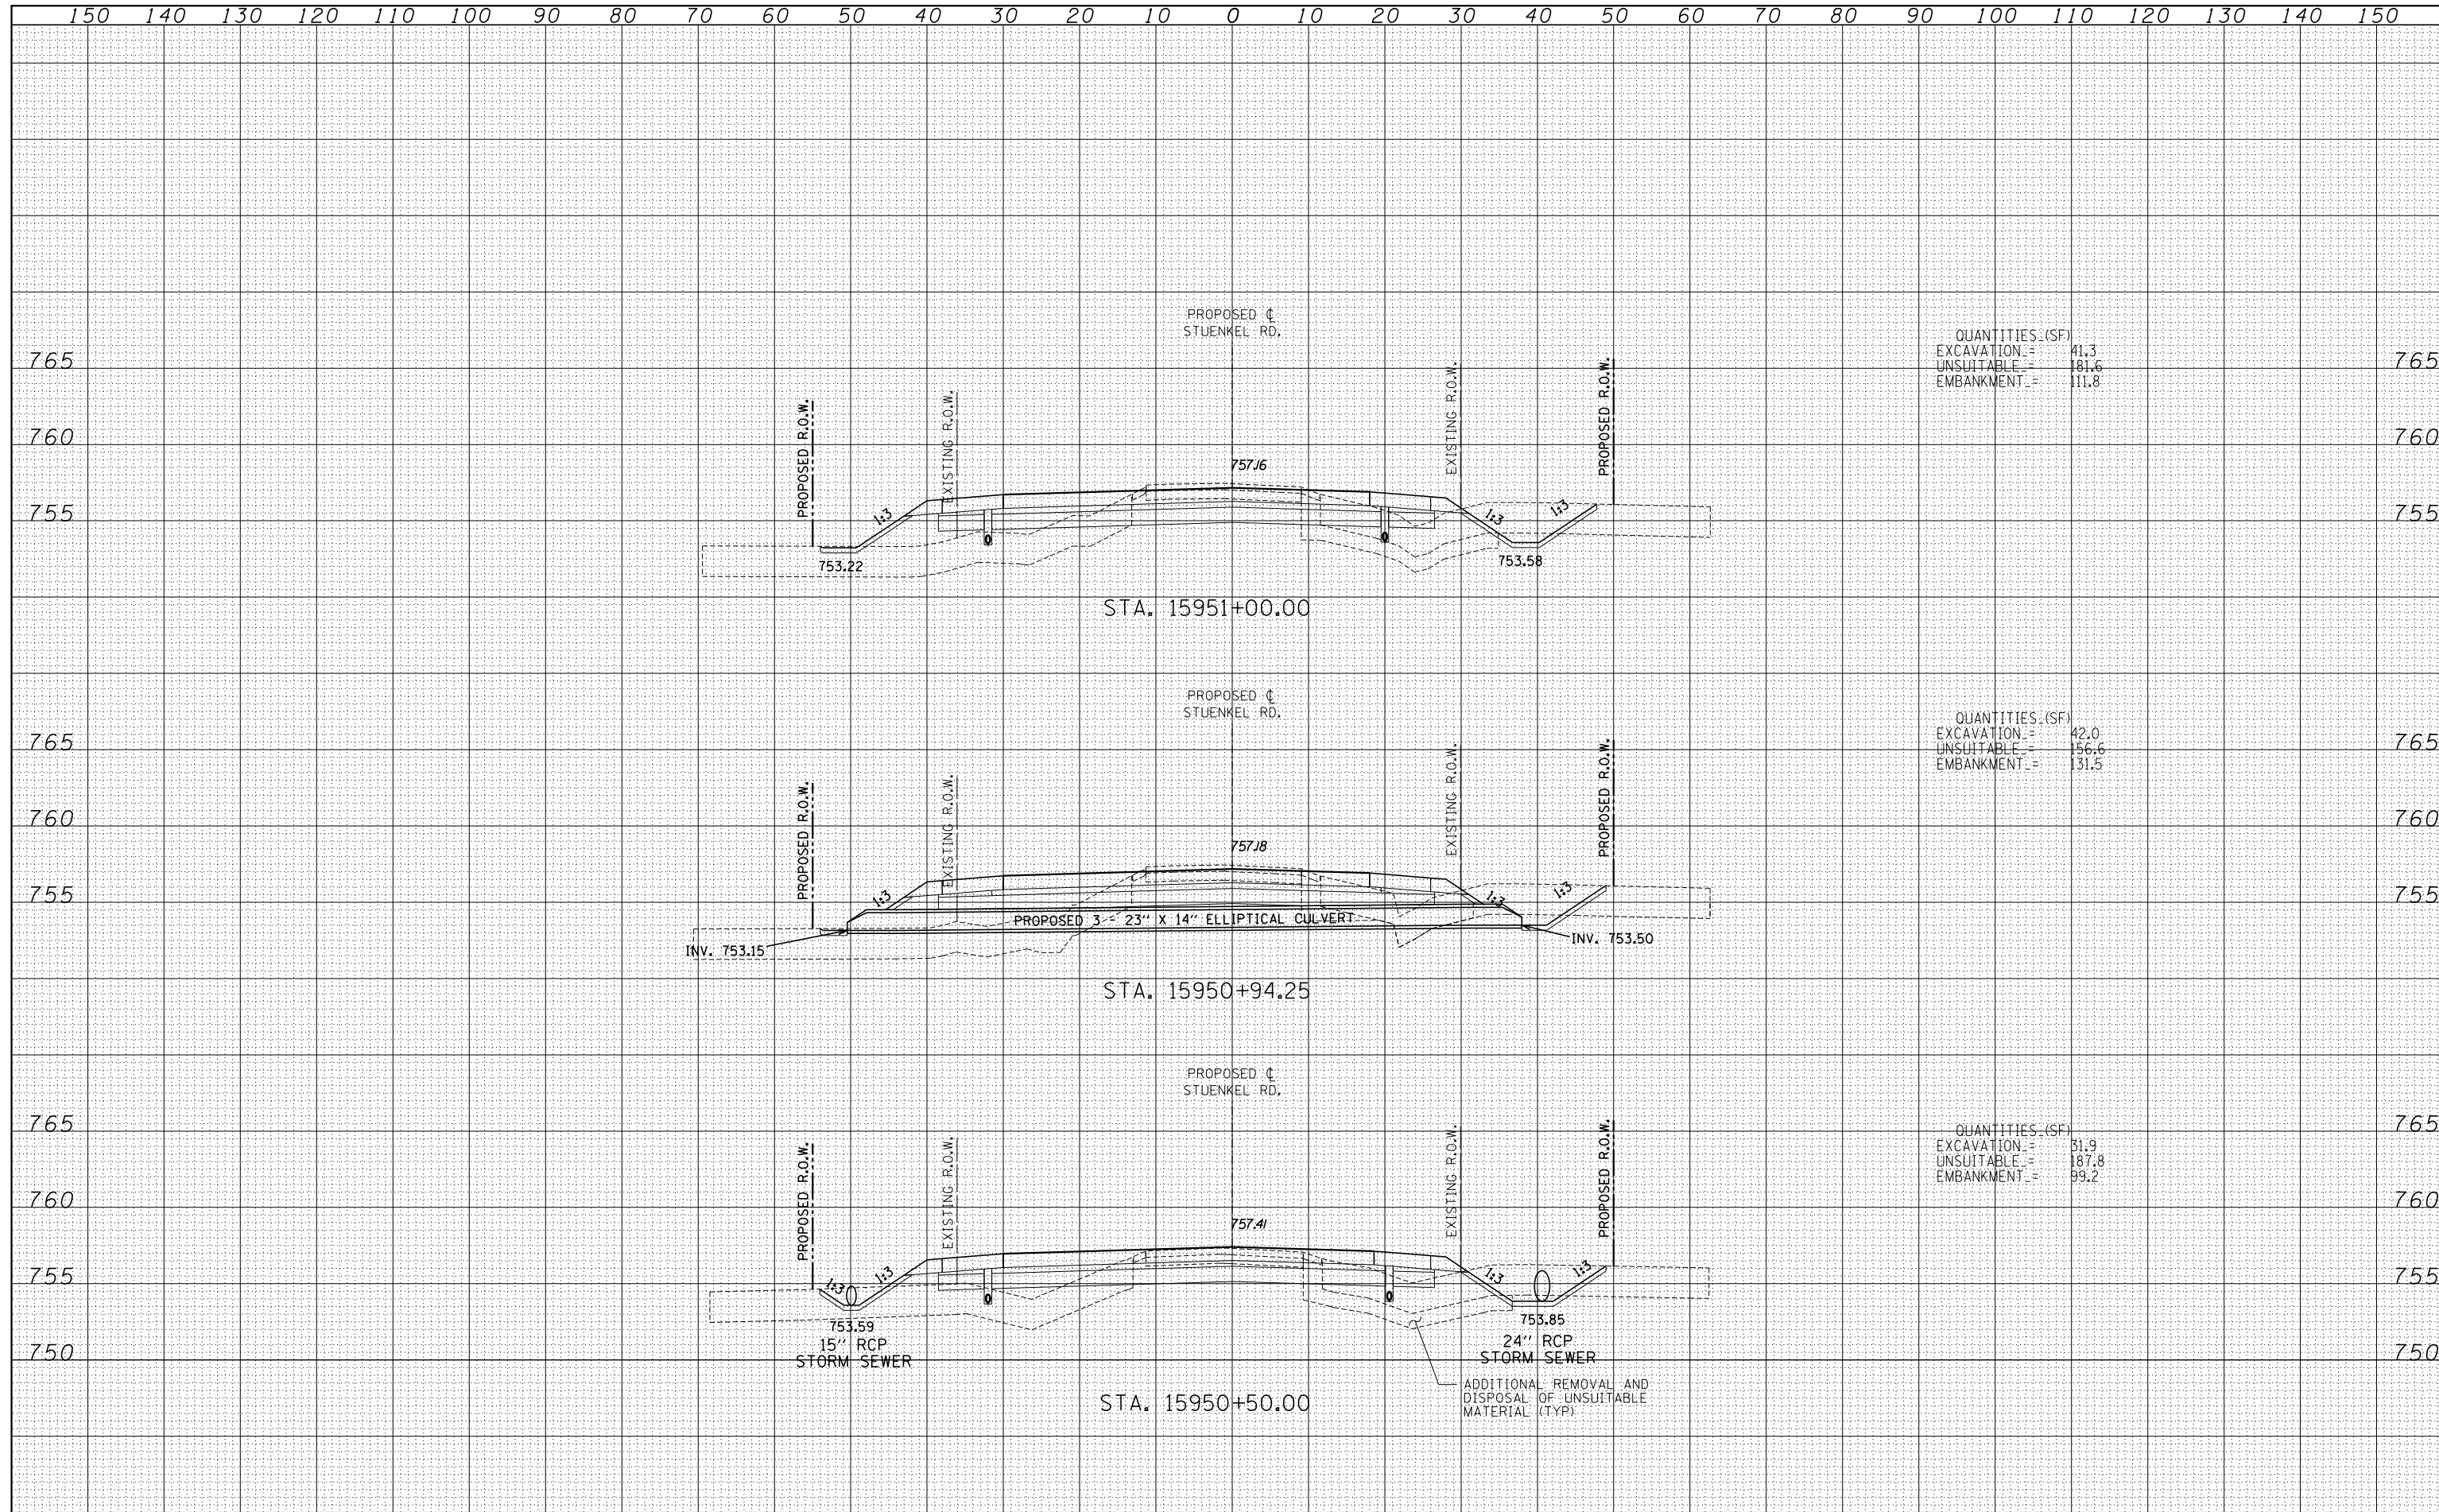

QUANTITIES (SF)	
EXCAVATION =	41.3
UNSUITABLE =	181.6
EMBANKMENT =	111.8

QUANTITIES (SF)	
EXCAVATION =	42.0
UNSUITABLE =	156.6
EMBANKMENT =	131.5

QUANTITIES (SF)	
EXCAVATION =	31.9
UNSUITABLE =	187.8
EMBANKMENT =	99.2

TYLINT INTERNATIONAL USER NAME = PLOT SCALE = PLOT DATE =	DESIGNED - JDF	REVISED -	STATE OF ILLINOIS DEPARTMENT OF TRANSPORTATION STUENKEL ROAD AT I-57 (HARLEM AVE. TO RIDGELAND AVE.) PROPOSED STUENKEL ROAD CROSS SECTIONS	F.A.I. RTE. = 57	SECTION = 2012-048R	COUNTY = WILL	TOTAL SHEETS = 206	SHEET NO. = 127
	DRAWN - JDF	REVISED -		SCALE: 1" = 10' V ^H	SHEET NO. OF SHEETS	STA. 15950+50.00 TO STA. 15951+00.00	FED. ROAD DIST. NO.	ILLINOIS FED. AID PROJECT
	CHECKED - JPM	REVISED -						
	DATE - 9/19/2012	REVISED -						

P:\602612(I-57 @ Stuenkel)\Road\C_2(Interchange)\C2.Stuenkel.50XS.F_SHT.dgn