


DATE	
BY	
FINISHED SURVEY	
PLOTTED TEMPLATE	
NOTE BOOK	
AREAS CHECKED	
NO.	

DATE	
BY	
ORIGINAL SURVEY	
PLOTTED TEMPLATE	
NOTE BOOK	
AREAS CHECKED	
NO.	

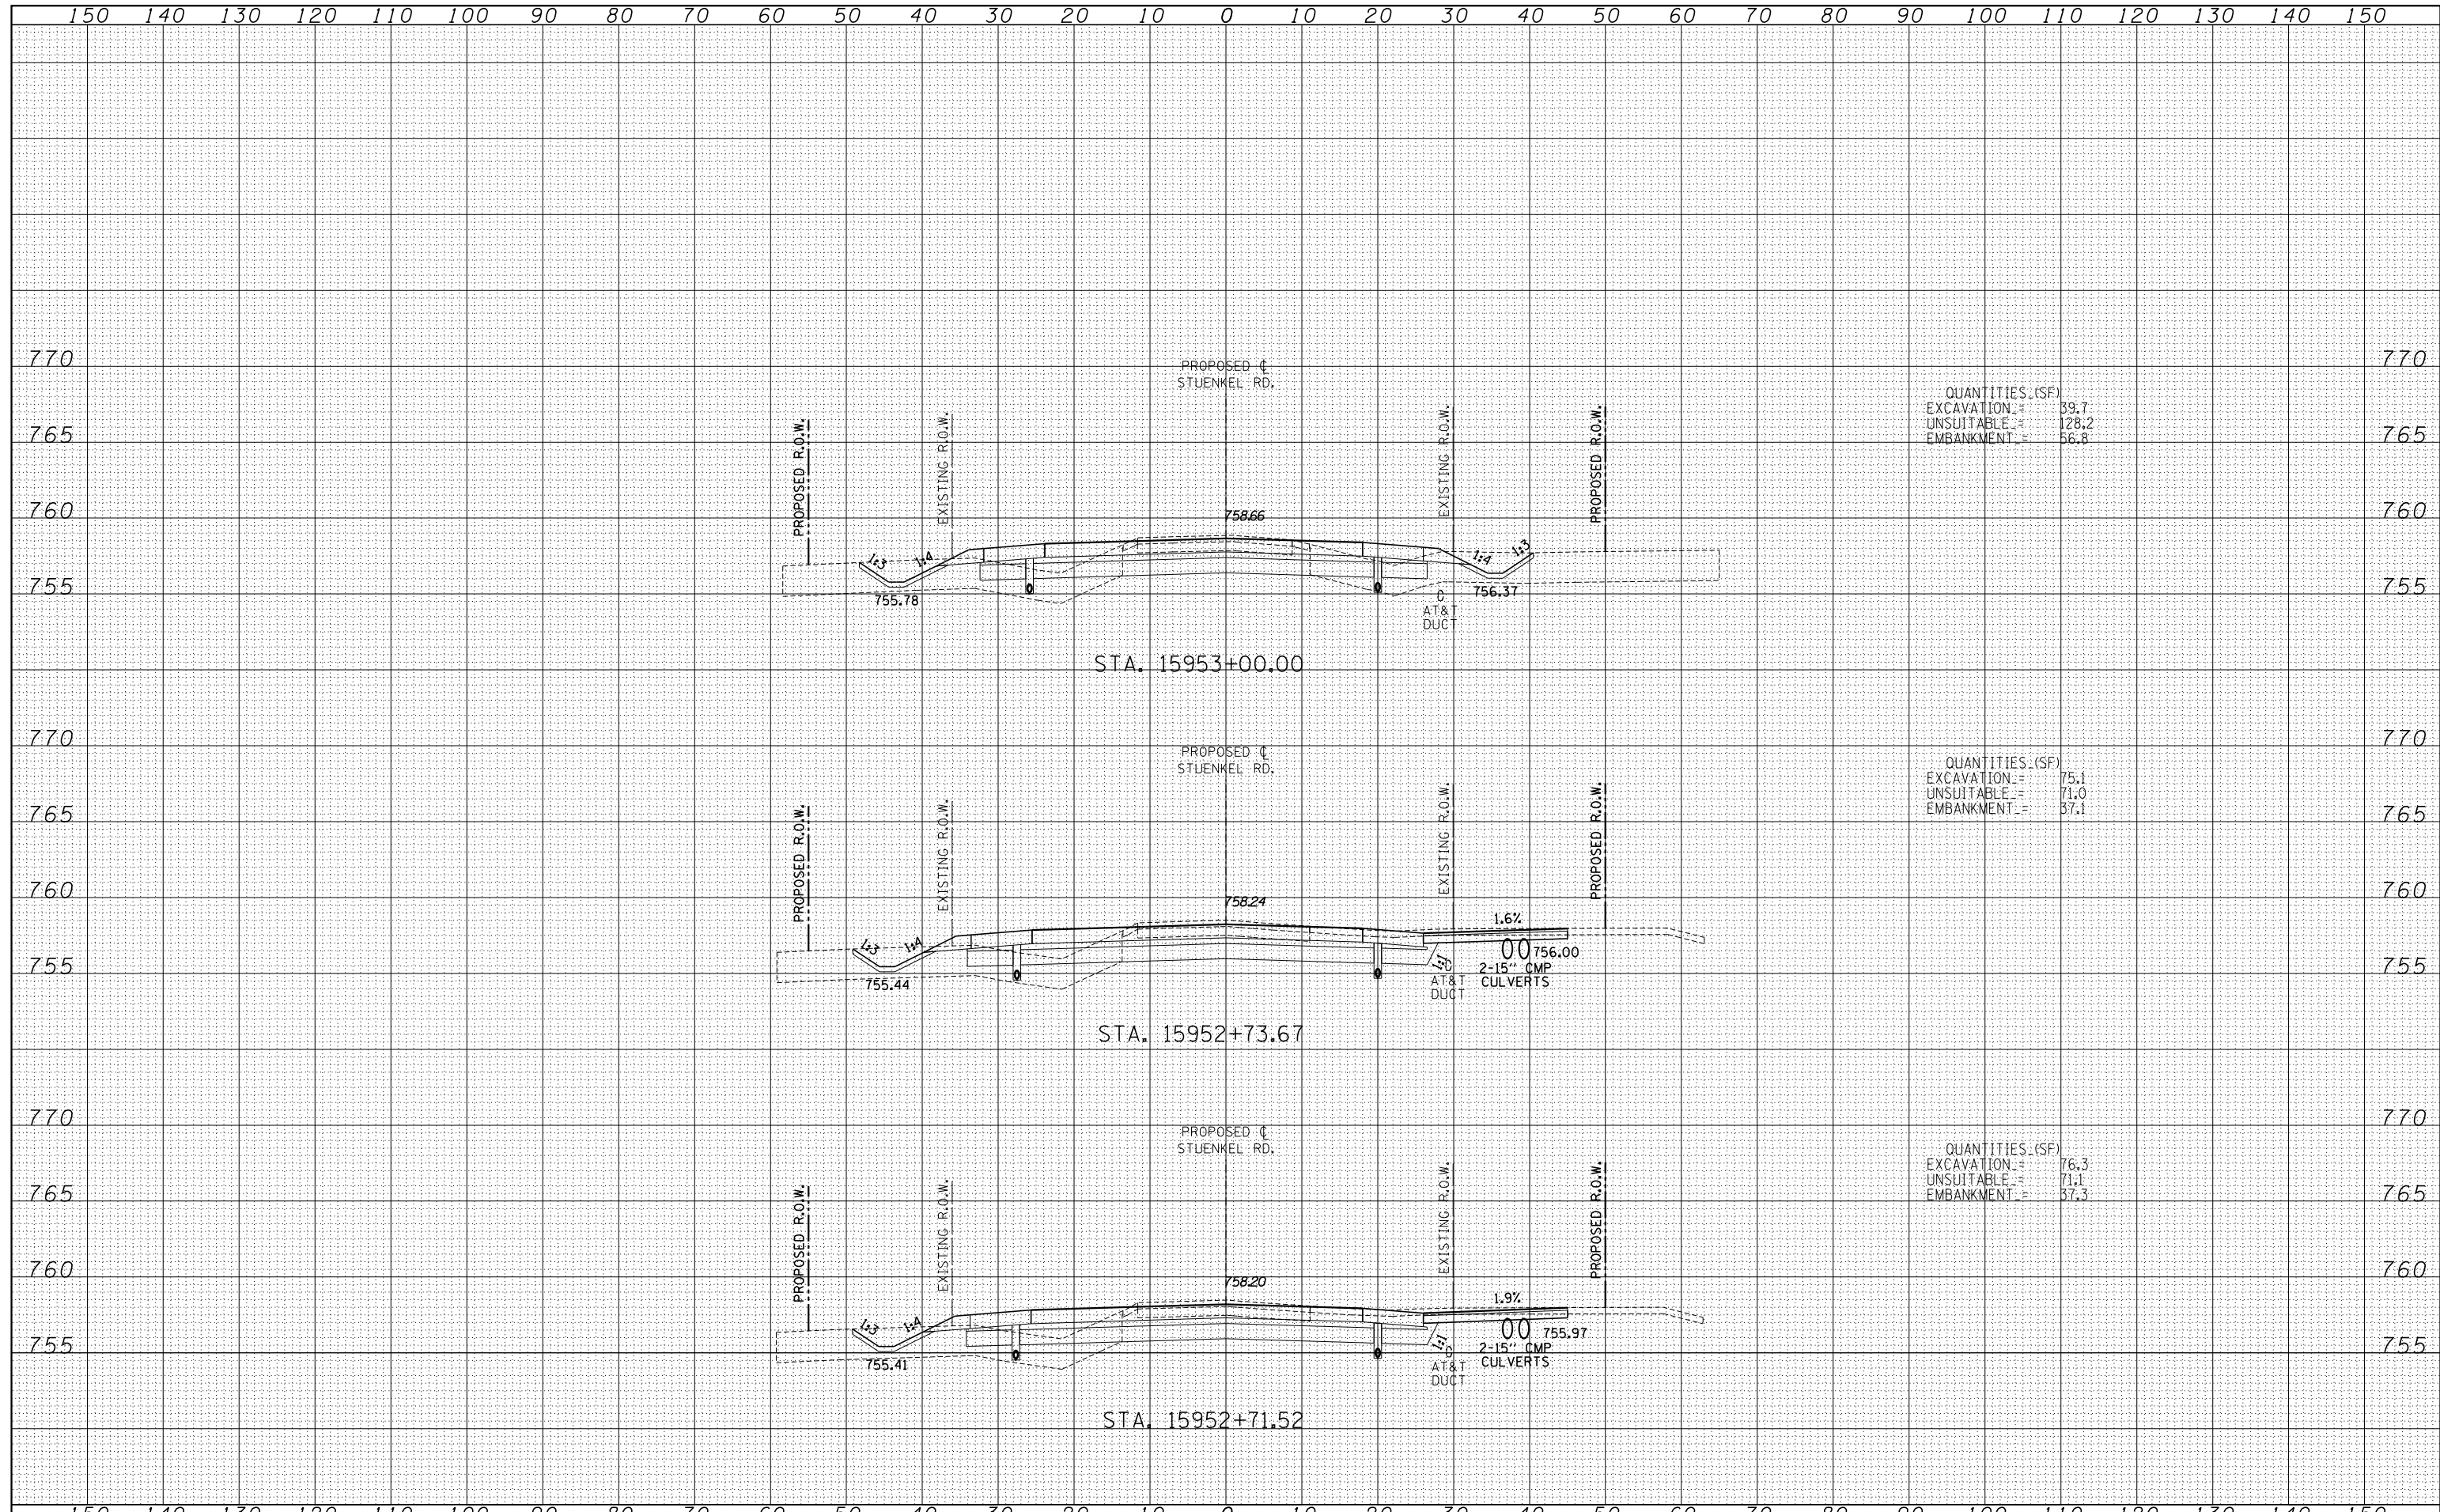

<b>TYLINT</b> INTERNATIONAL USER NAME = PLOT SCALE = PLOT DATE =	DESIGNED - JDF	REVISD -	<b>STATE OF ILLINOIS</b> <b>DEPARTMENT OF TRANSPORTATION</b> <b>STUENKEL ROAD AT I-57 (HARLEM AVE. TO RIDGELAND AVE.)</b> <b>PROPOSED STUENKEL ROAD CROSS SECTIONS</b>	F.A.I. RTE. = 57	SECTION = 2012-048R	COUNTY = WILL	TOTAL SHEETS = 206	SHEET NO. = 129
	DRAWN - JDF	REVISD -		CONTRACT NO. 60V41				
	CHECKED - JPM	REVISD -		SCALE: 1" = 10' V	SHEET NO. OF SHEETS	STA. 15952+71.52 TO STA. 15953+00.00	FED. ROAD DIST. NO.	ILLINOIS FED. AID PROJECT
	DATE - 9/19/2012	REVISD -						

P:\602612(I-57\_e.Stuenkel)\Road\C\_2(Interchange)\C2.Stuenkel.50XS.F\_SHT.dgn