


DATE	
BY	
FINAL SURVEY	
NOTE BOOK NO.	
PLOTTED TEMPLATE AREAS CHECKED	

DATE	
BY	
ORIGINAL SURVEY	
NOTE BOOK NO.	
PLOTTED TEMPLATE AREAS CHECKED	

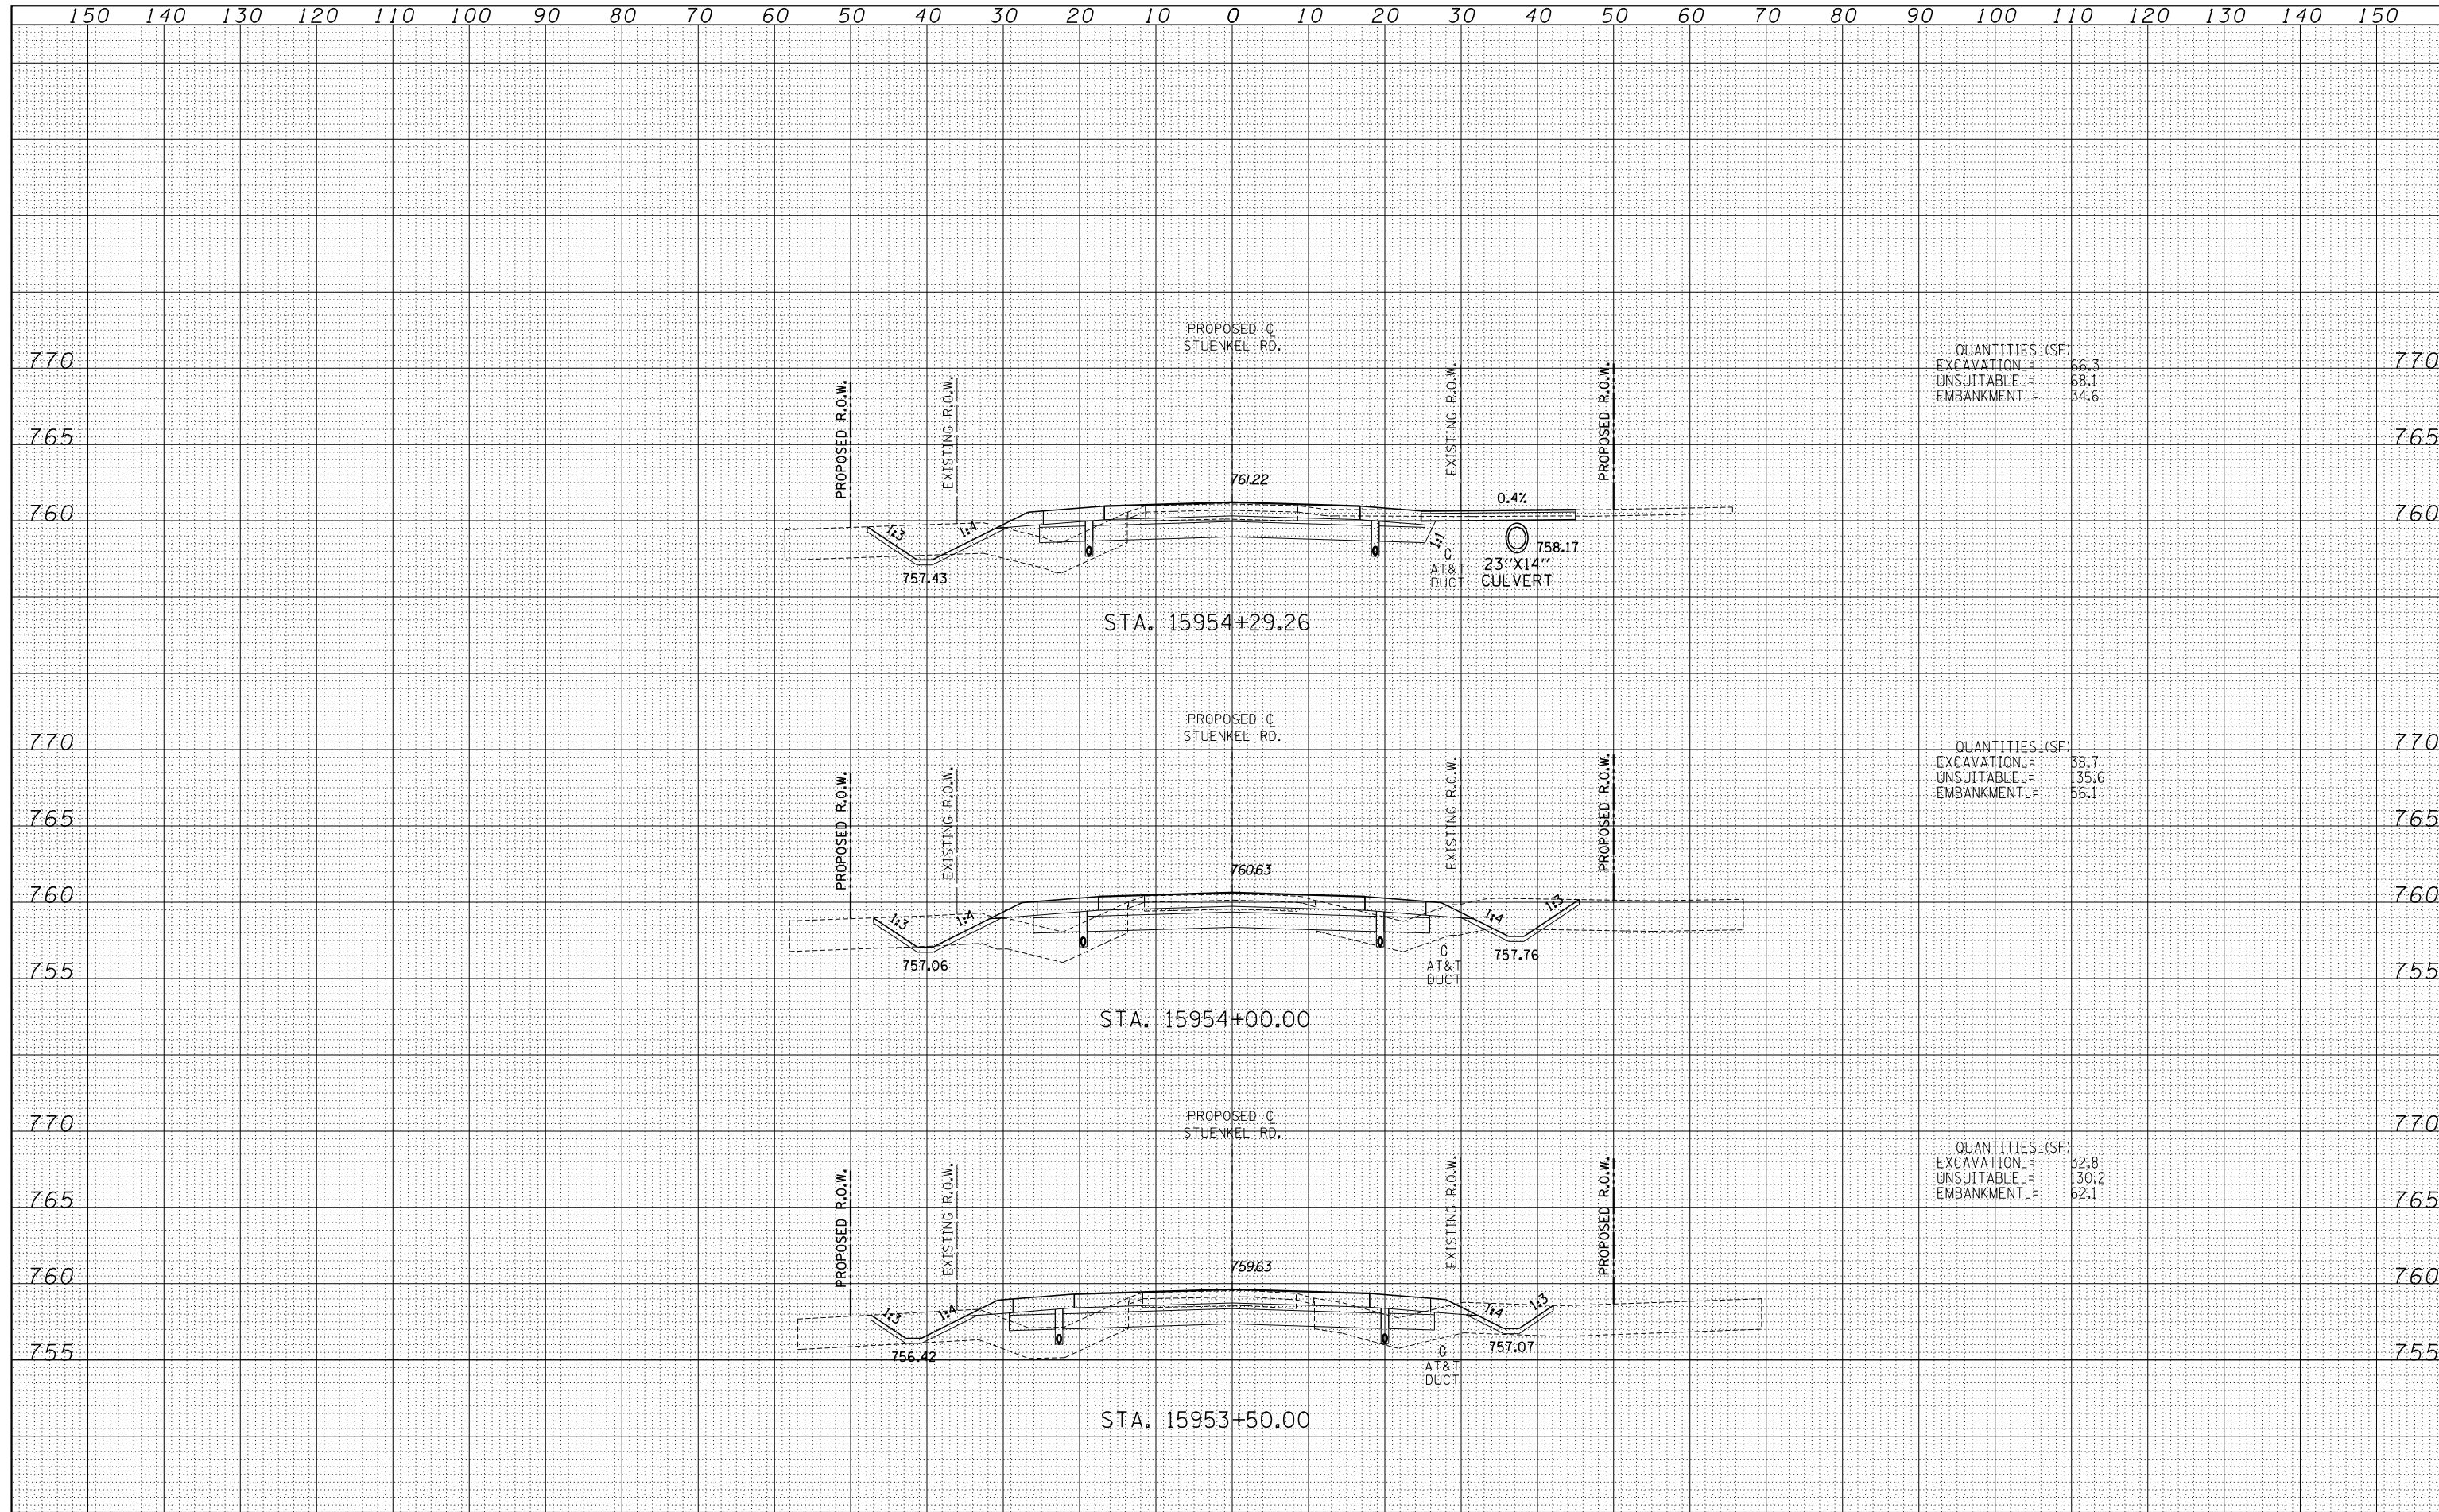

QUANTITIES (SF)	
EXCAVATION	66.3
UNSUITABLE	68.1
EMBANKMENT	34.6

QUANTITIES (SF)	
EXCAVATION	38.7
UNSUITABLE	135.6
EMBANKMENT	56.1

QUANTITIES (SF)	
EXCAVATION	32.8
UNSUITABLE	130.2
EMBANKMENT	62.1

<b>TYLIN INTERNATIONAL</b> USER NAME = PLOT SCALE = PLOT DATE =	DESIGNED - JDF	REVISD -	<b>STATE OF ILLINOIS</b> <b>DEPARTMENT OF TRANSPORTATION</b> <b>STUENKEL ROAD AT I-57 (HARLEM AVE. TO RIDGELAND AVE.)</b> <b>PROPOSED STUENKEL ROAD CROSS SECTIONS</b>	F.A.I. RTE. = 57	SECTION = 2012-048R	COUNTY = WILL	TOTAL SHEETS = 206	SHEET NO. = 130	
	DRAWN - JDF	REVISD -		SCALE: 1" = 100' H	SHEET NO. OF SHEETS	STA. 15953+50.00 TO STA. 15954+29.26	FED. ROAD DIST. NO.	ILLINOIS FED. AID PROJECT	
	CHECKED - JPM	REVISD -							
	DATE = 9/19/2012	REVISD -							

P:\602612(I-57 @ Stuenkel)\Road\C\_2(Interchange)\C2\_Stuenkel\_50XS.F\_SHT.dgn