


DATE	
BY	
SURVEYED	
PLOTTED	
TEMPLATE	
AREAS	
CHECKED	
FINAL SURVEY	
NOTE BOOK	
NO.	

DATE	
BY	
SURVEYED	
PLOTTED	
TEMPLATE	
AREAS	
CHECKED	
ORIGINAL SURVEY	
NOTE BOOK	
NO.	

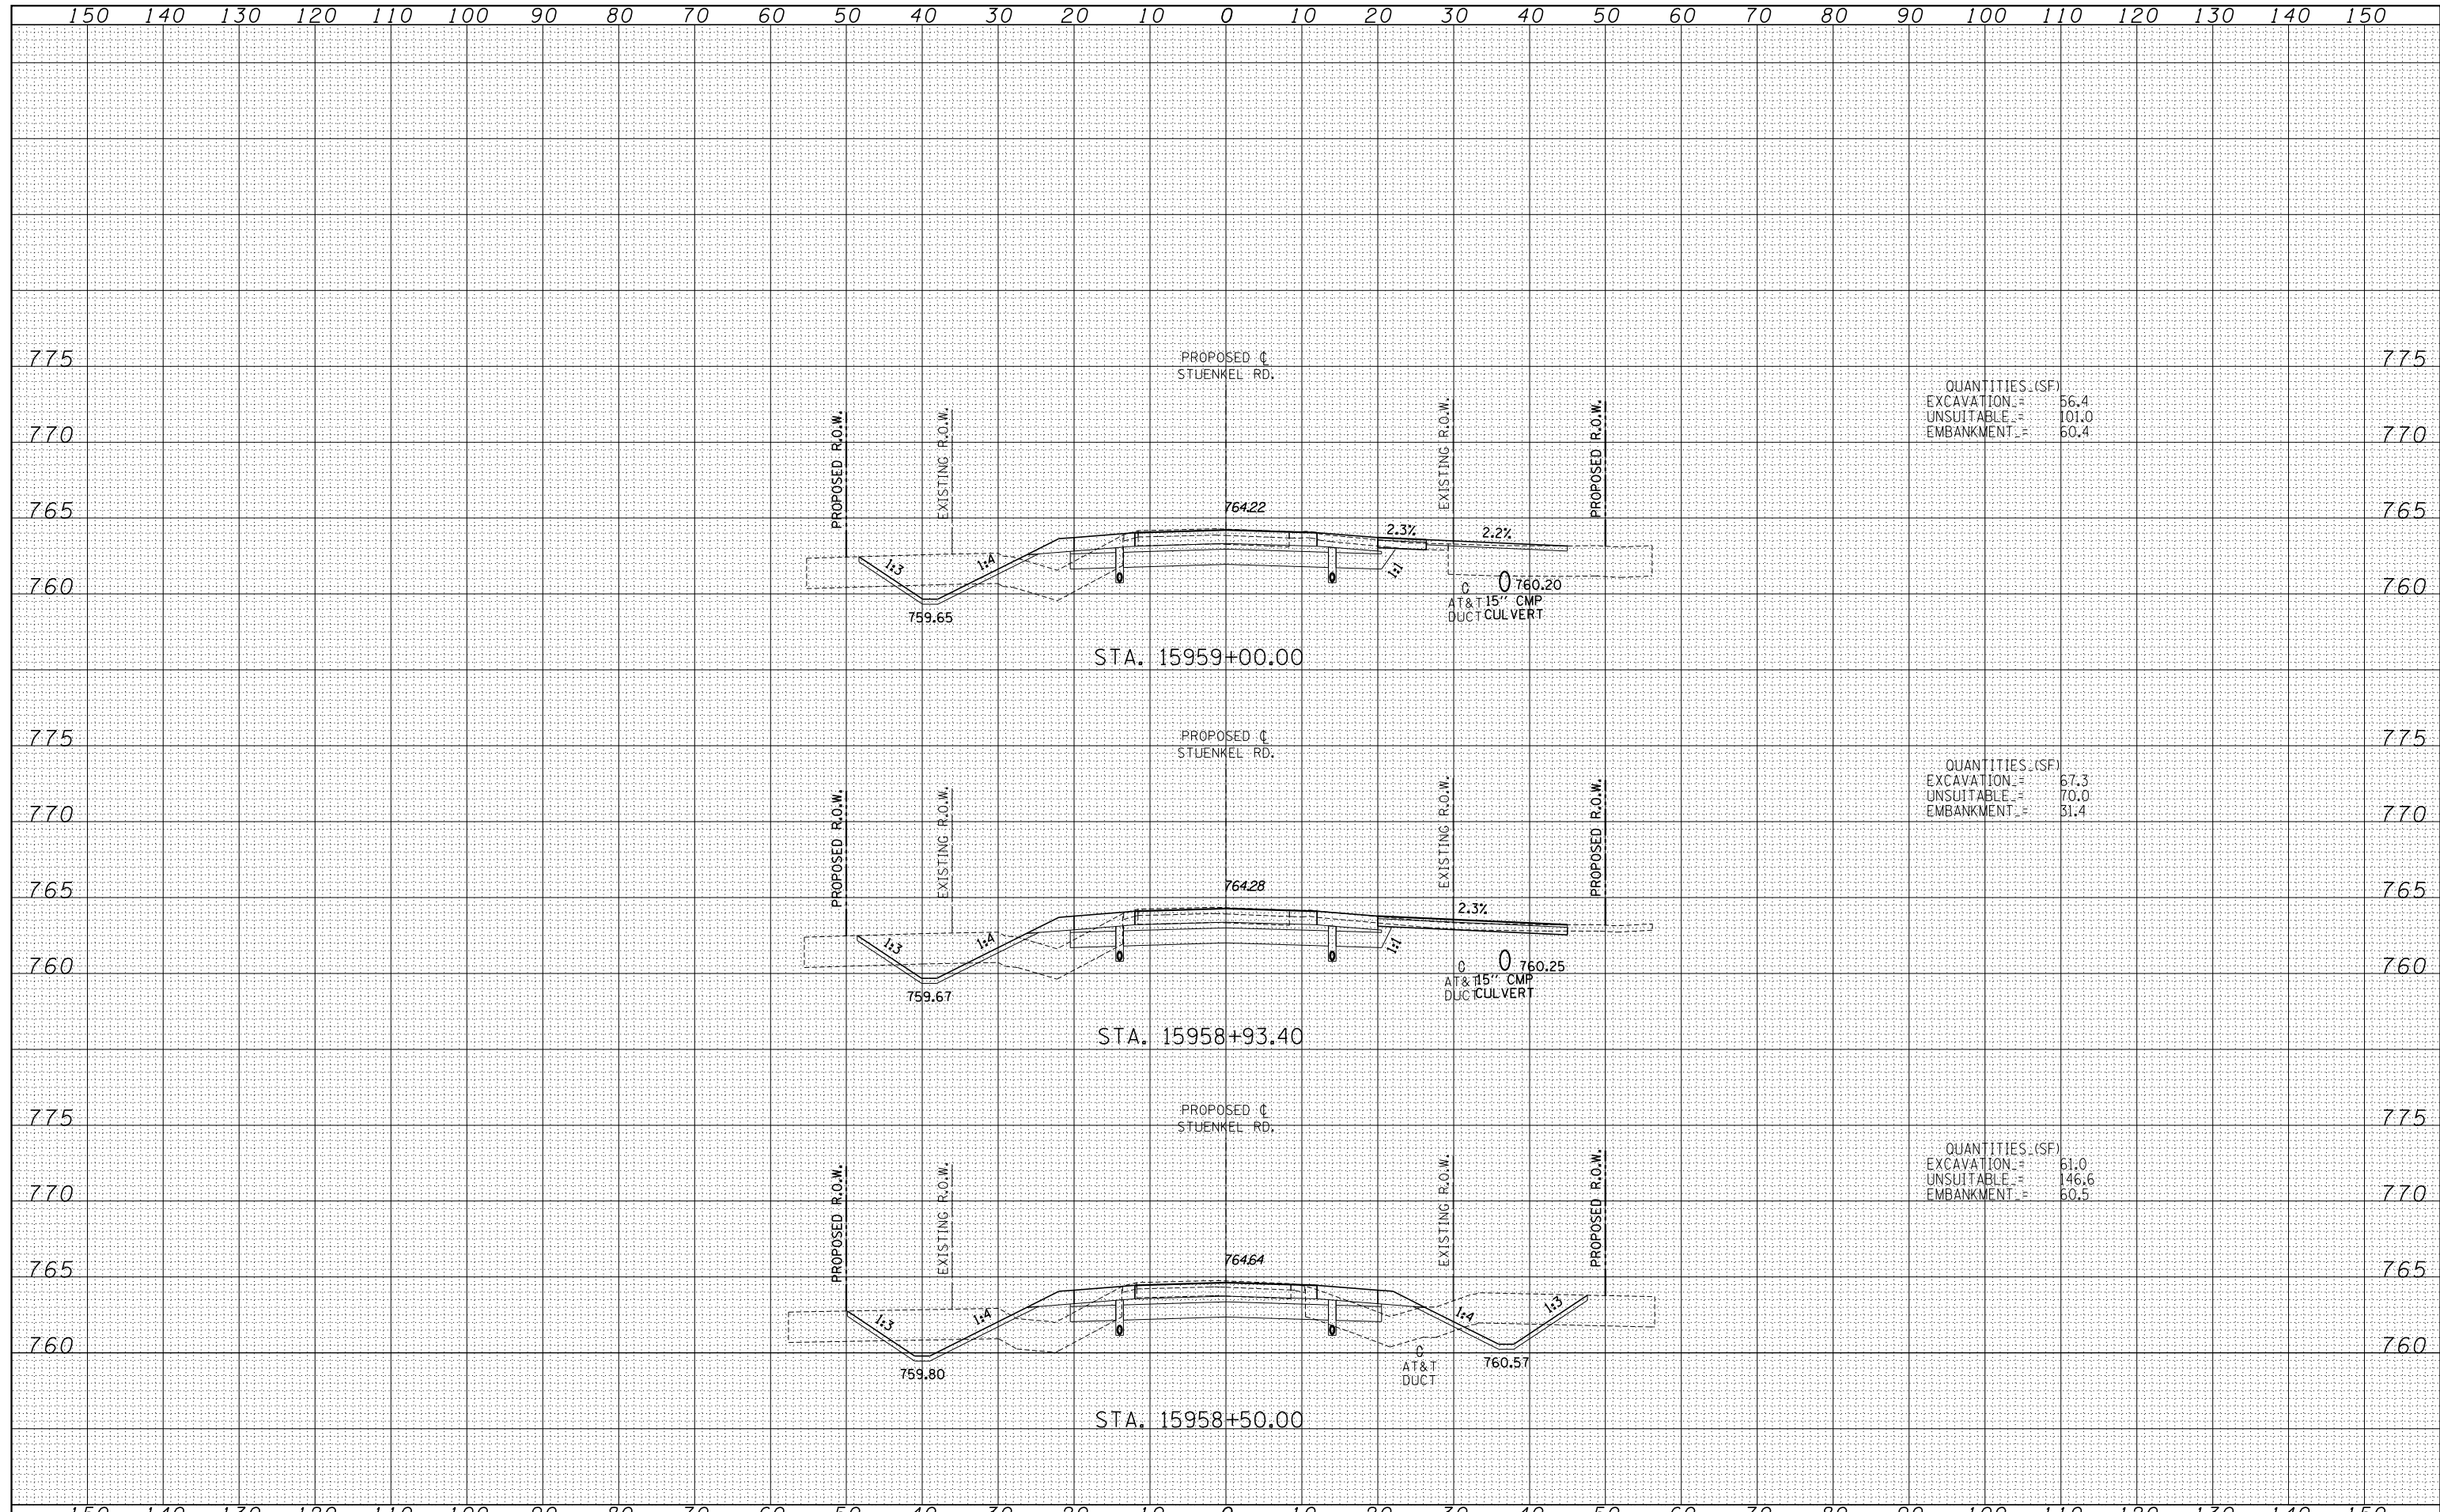

QUANTITIES (SF)
 EXCAVATION = 56.4
 UNSUITABLE = 101.0
 EMBANKMENT = 60.4

QUANTITIES (SF)
 EXCAVATION = 67.3
 UNSUITABLE = 70.0
 EMBANKMENT = 31.4

QUANTITIES (SF)
 EXCAVATION = 61.0
 UNSUITABLE = 146.6
 EMBANKMENT = 60.5

TYLINT INTERNATIONAL USER NAME = PLOT SCALE = PLOT DATE =	DESIGNED - JDF	REVISED -	STATE OF ILLINOIS DEPARTMENT OF TRANSPORTATION STUENKEL ROAD AT I-57 (HARLEM AVE. TO RIDGELAND AVE.) PROPOSED STUENKEL ROAD CROSS SECTIONS SCALE: 1" = 10' V, 1" = 100' H SHEET NO. OF SHEETS STA. 15958+50.00 TO STA. 15959+00.00	F.A.I. RTE. = 57	SECTION = 2012-048R	COUNTY = WILL	TOTAL SHEETS = 206	SHEET NO. = 134
	DRAWN - JDF	REVISED -		CONTRACT NO. 60V41				
	CHECKED - JPM	REVISED -		ILLINOIS FED. AID PROJECT				
	DATE - 9/19/2012	REVISED -						

P:\602612(I-57_e_Stuenkel)\Road\C_2(Interchange)\C2_Stuenkel_50XS_F_SHT.dgn