


DATE	
BY	
FINISHED SURVEY	
PLOTTED TEMPLATE	
NOTE BOOK	
AREAS CHECKED	
NO.	

DATE	
BY	
ORIGINAL SURVEY	
PLOTTED TEMPLATE	
NOTE BOOK	
AREAS CHECKED	
NO.	

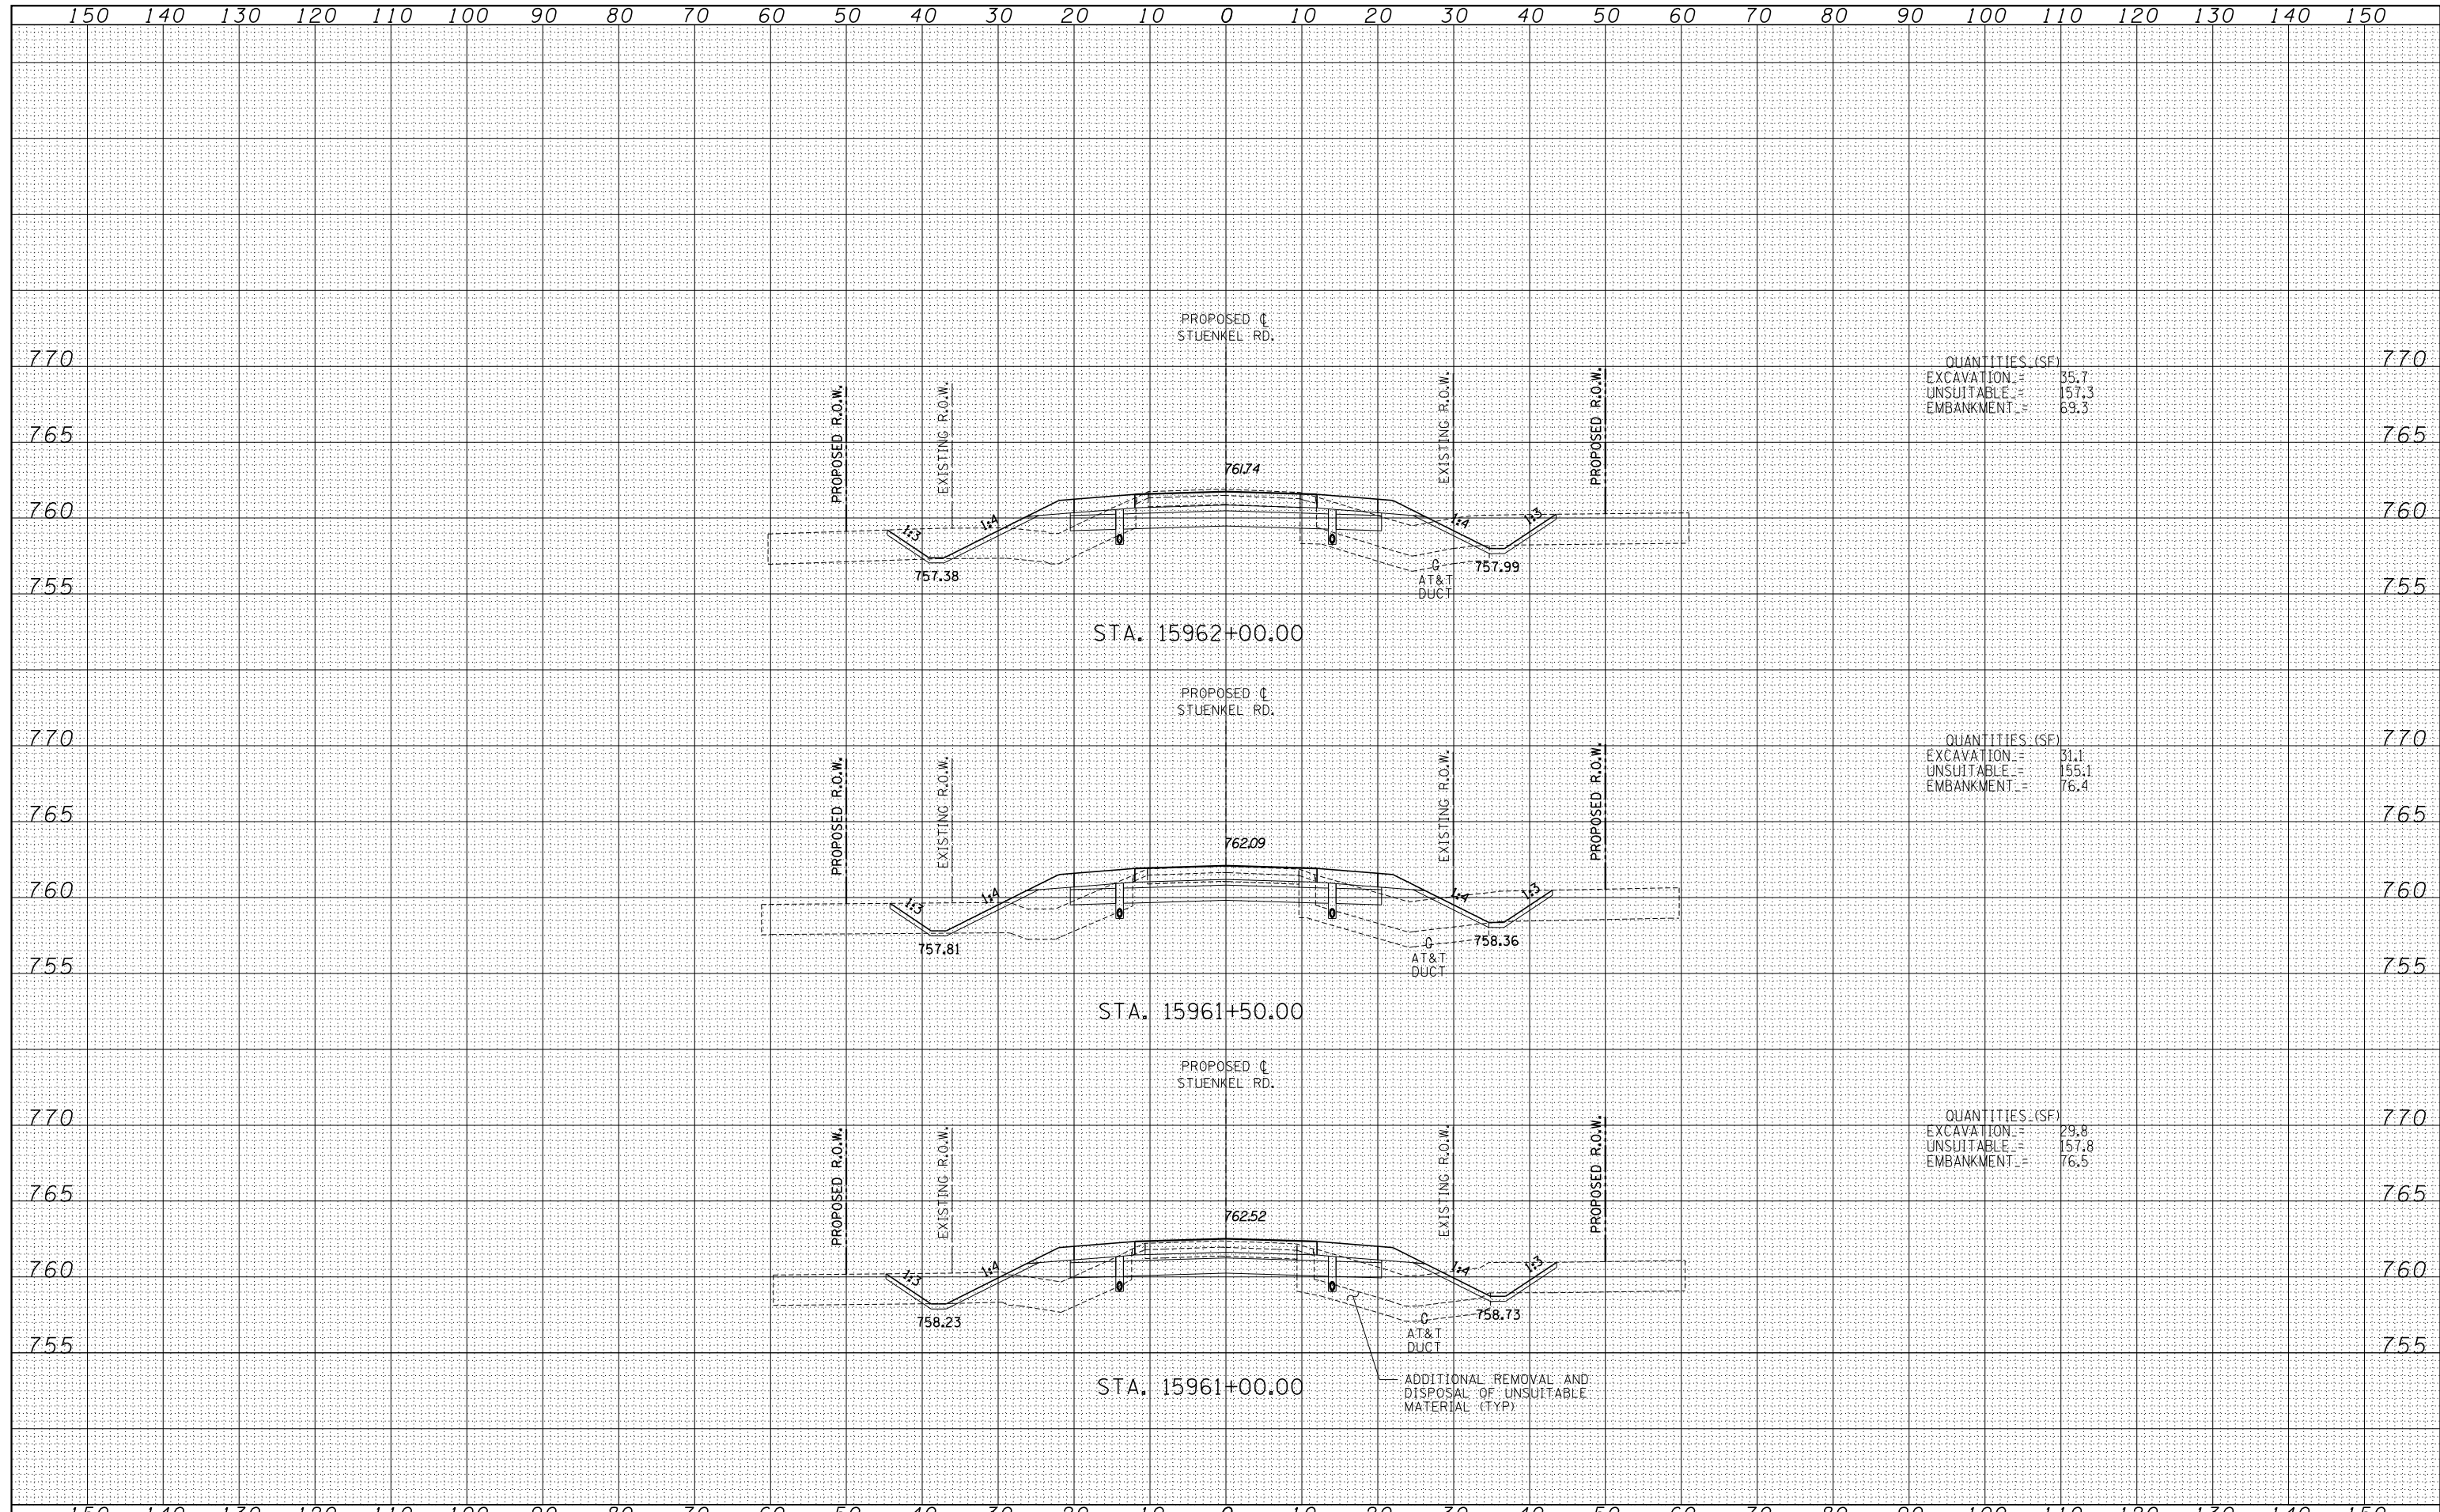

QUANTITIES (SF)	
EXCAVATION	= 35.7
UNSUITABLE	= 157.3
EMBANKMENT	= 69.3

QUANTITIES (SF)	
EXCAVATION	= 31.1
UNSUITABLE	= 155.1
EMBANKMENT	= 76.4

QUANTITIES (SF)	
EXCAVATION	= 29.8
UNSUITABLE	= 157.8
EMBANKMENT	= 76.5

<b>TYLINT</b> INTERNATIONAL USER NAME = PLOT SCALE = PLOT DATE =	DESIGNED - JDF	REVISD -	<b>STATE OF ILLINOIS</b> <b>DEPARTMENT OF TRANSPORTATION</b> <b>STUENKEL ROAD AT I-57 (HARLEM AVE. TO RIDGELAND AVE.)</b> <b>PROPOSED STUENKEL ROAD CROSS SECTIONS</b>	F.A.I. RTE. = 57	SECTION = 2012-048R	COUNTY = WILL	TOTAL SHEETS = 206	SHEET NO. = 136
	DRAWN - JDF	REVISD -		SCALE: 1" = 100' V	FED. ROAD DIST. NO. ILLINOIS FED. AID PROJECT		CONTRACT NO. 60V41	
	CHECKED - JPM	REVISD -		SHEET NO. OF SHEETS	STA. 15961+00.00 TO STA. 15962+00.00			
	DATE - 9/19/2012	REVISD -						

P:\602612(I-57 @ Stuenkel)\Road\C\_2(Interchange)\C2.Stuenkel.50XS.F.SHT.dgn