


DATE	
BY	
FINAL SURVEY	
NOTE BOOK NO.	
PLOTTED TEMPLATE AREAS CHECKED	

DATE	
BY	
ORIGINAL SURVEY	
NOTE BOOK NO.	
PLOTTED TEMPLATE AREAS CHECKED	

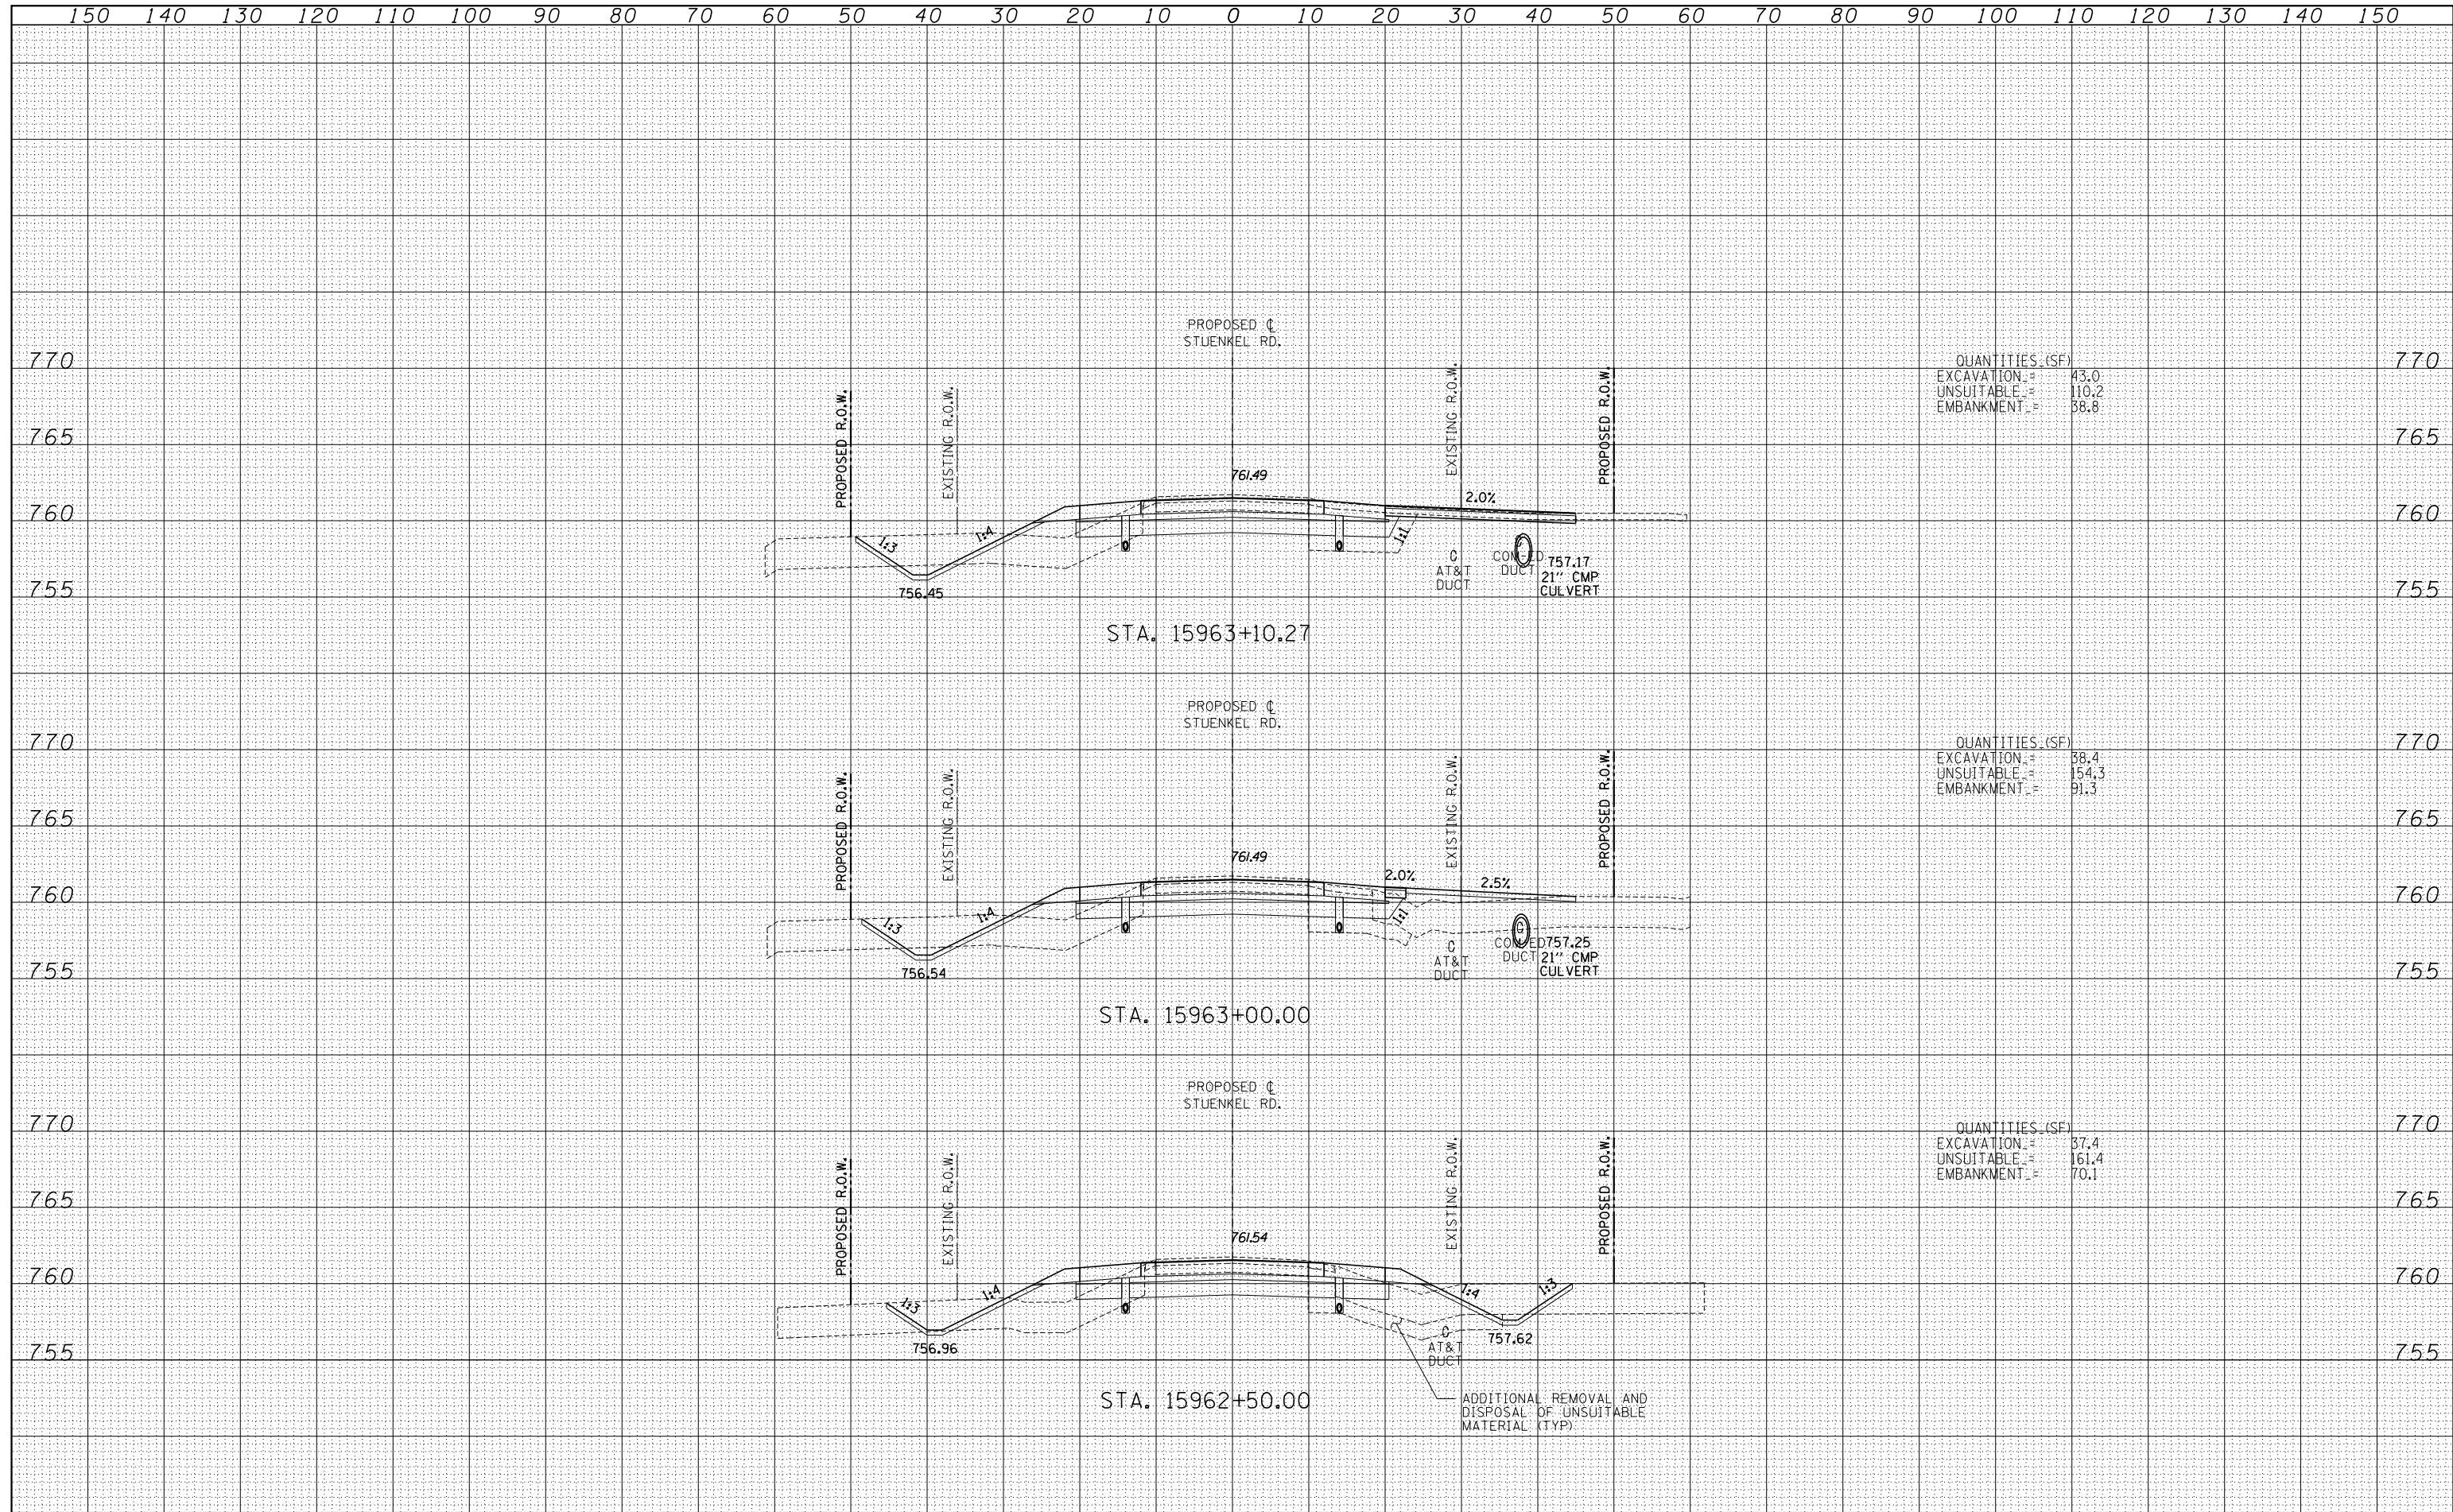

QUANTITIES (SF)	
EXCAVATION	43.0
UNSUITABLE	110.2
EMBANKMENT	38.8

QUANTITIES (SF)	
EXCAVATION	38.4
UNSUITABLE	154.3
EMBANKMENT	91.3

QUANTITIES (SF)	
EXCAVATION	37.4
UNSUITABLE	161.4
EMBANKMENT	70.1

TYLINT INTERNATIONAL USER NAME = PLOT SCALE = PLOT DATE =	DESIGNED - JDF	REVISD -	STATE OF ILLINOIS DEPARTMENT OF TRANSPORTATION STUENKEL ROAD AT I-57 (HARLEM AVE. TO RIDGELAND AVE.) PROPOSED STUENKEL ROAD CROSS SECTIONS	F.A.I. RTE. = 57	SECTION = 2012-048R	COUNTY = WILL	TOTAL SHEETS = 206	SHEET NO. = 137
	DRAWN - JDF	REVISD -		SCALE: 1" = 100'	CONTRACT NO. 60V41		FED. ROAD DIST. NO. ILLINOIS FED. AID PROJECT	
	CHECKED - JPM	REVISD -		SHEET NO. OF SHEETS	STA. 15962+50.00 TO STA. 15963+10.27			
	DATE - 9/19/2012	REVISD -						

P:\602612(I-57_e_Stuenkel)\Road\C_2(Interchange)\C2_Stuenkel_50XS_F_SHT.dgn