


DATE	
BY	
SURVEYED	
PLOTTED	
TEMPLATE	
AREAS	
CHECKED	
FINAL SURVEY	
NOTE BOOK	
NO.	

DATE	
BY	
SURVEYED	
PLOTTED	
TEMPLATE	
AREAS	
CHECKED	
ORIGINAL SURVEY	
NOTE BOOK	
NO.	

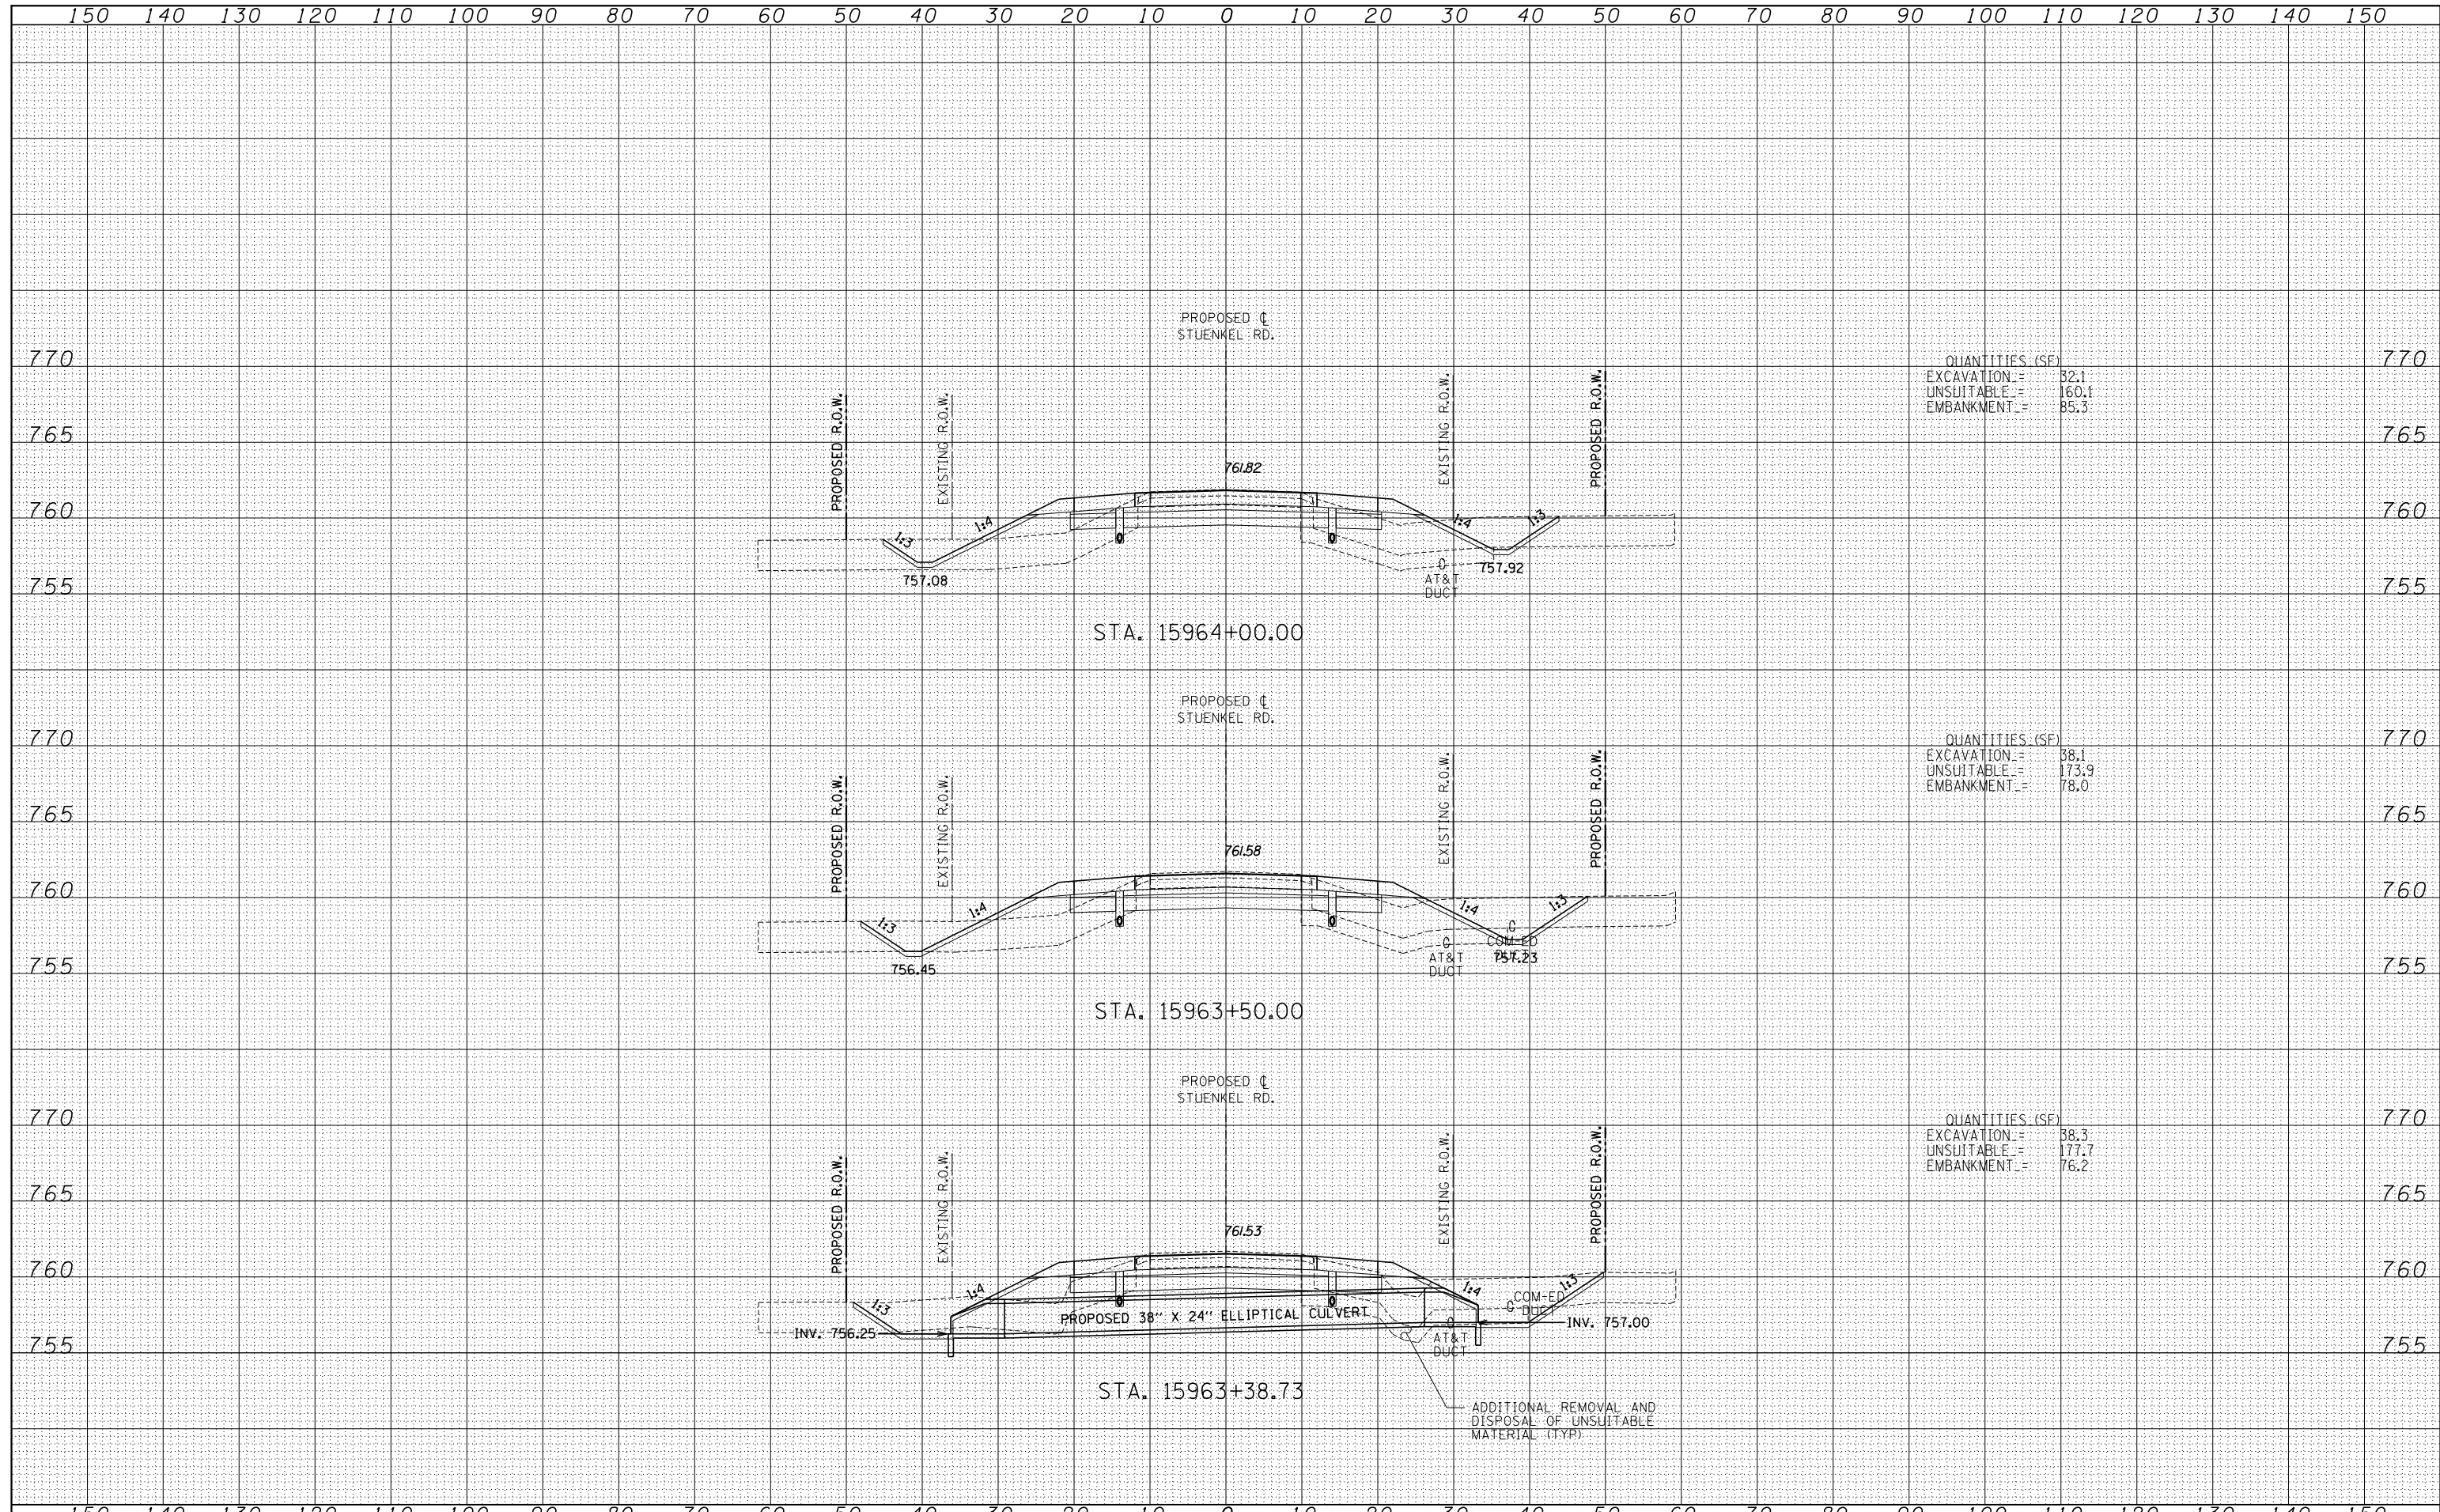

QUANTITIES (SF)	
EXCAVATION =	32.1
UNSUITABLE =	160.1
EMBANKMENT =	85.3

QUANTITIES (SF)	
EXCAVATION =	38.1
UNSUITABLE =	173.9
EMBANKMENT =	78.0

QUANTITIES (SF)	
EXCAVATION =	38.3
UNSUITABLE =	177.7
EMBANKMENT =	76.2

TYLINT INTERNATIONAL

USER NAME =	DESIGNED - JDF	REVISED -
	DRAWN - JDF	REVISED -
PLOT SCALE =	CHECKED - JPM	REVISED -
PLOT DATE =	DATE - 9/19/2012	REVISED -

STATE OF ILLINOIS
DEPARTMENT OF TRANSPORTATION

STUENKEL ROAD AT I-57 (HARLEM AVE. TO RIDGELAND AVE.)
PROPOSED STUENKEL ROAD CROSS SECTIONS

F.A.I. RTE.	SECTION	COUNTY	TOTAL SHEETS	SHEET NO.
57	2012-048R	WILL	206	138
				CONTRACT NO. 60V41