


DATE	
BY	
FINAL SURVEY	
PLOTTED TEMPLATE	
NOTE BOOK	
AREAS CHECKED	
NO.	

DATE	
BY	
ORIGINAL SURVEY	
PLOTTED TEMPLATE	
NOTE BOOK	
AREAS CHECKED	
NO.	

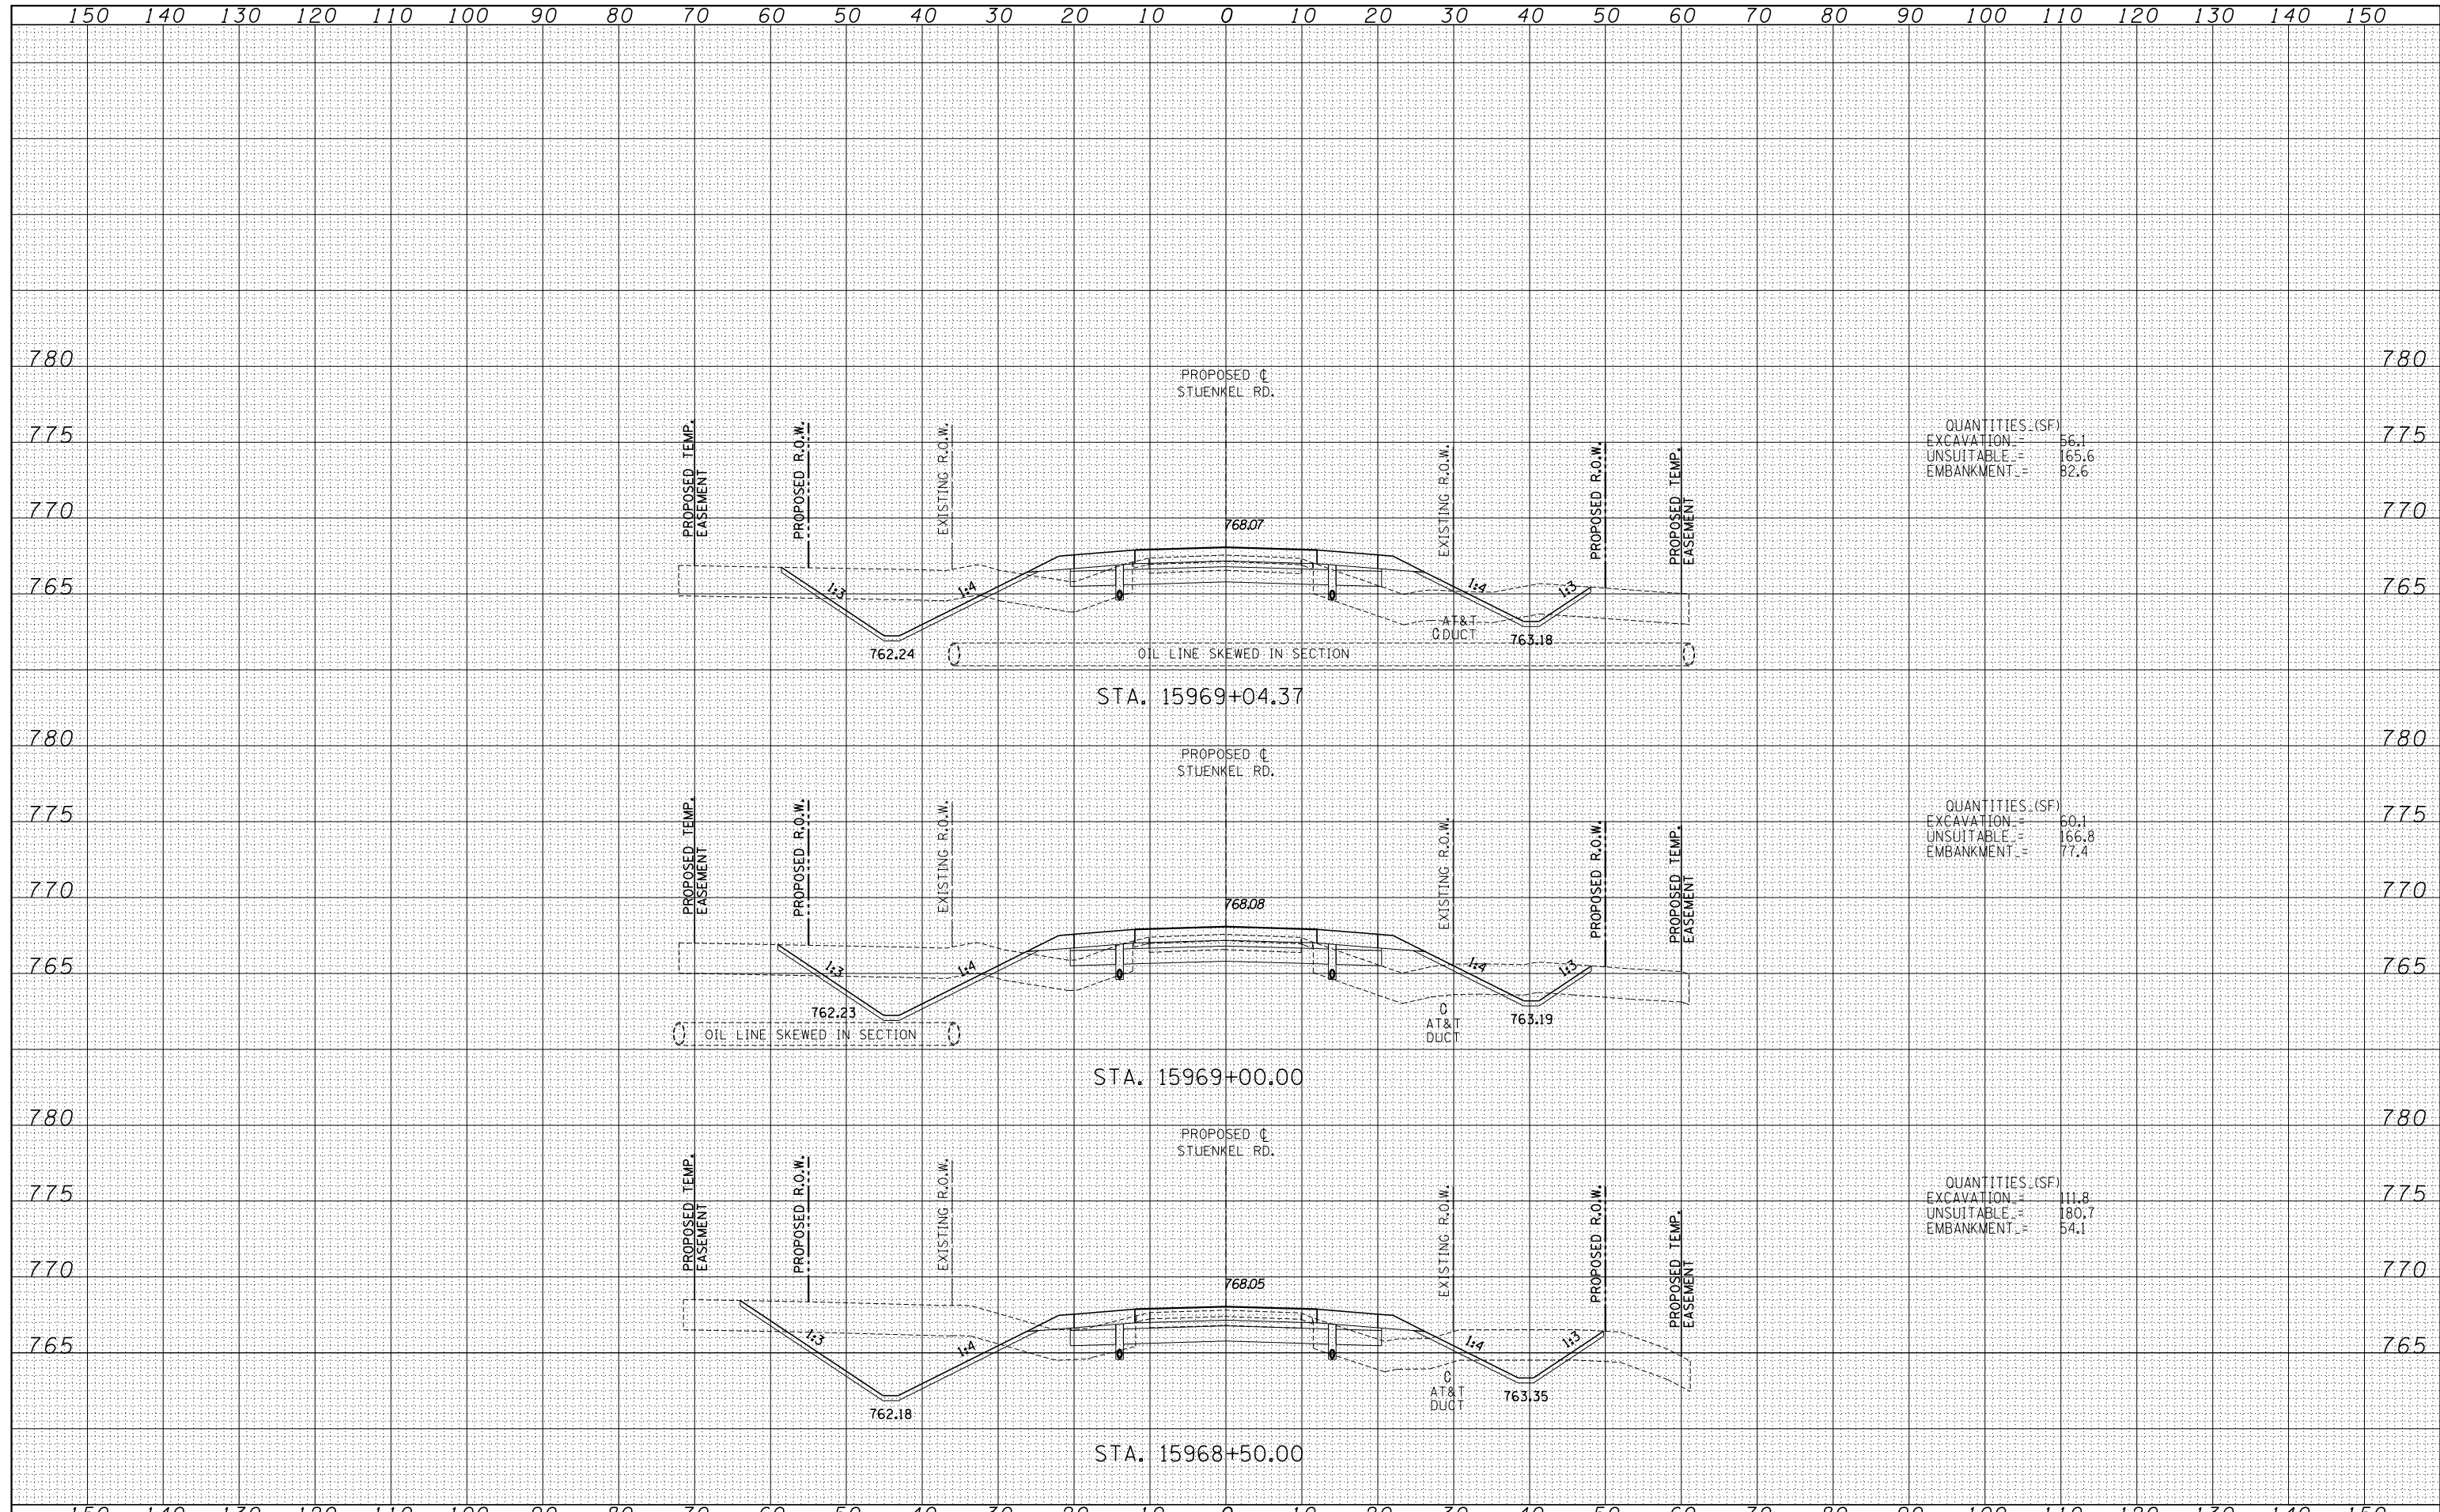

QUANTITIES (SF)
 EXCAVATION = 56.1
 UNSUITABLE = 165.6
 EMBANKMENT = 82.6

QUANTITIES (SF)
 EXCAVATION = 60.1
 UNSUITABLE = 166.8
 EMBANKMENT = 77.4

QUANTITIES (SF)
 EXCAVATION = 111.8
 UNSUITABLE = 180.7
 EMBANKMENT = 54.1

TYLIN INTERNATIONAL	USER NAME =	DESIGNED - JDF	REVISED -	STATE OF ILLINOIS DEPARTMENT OF TRANSPORTATION	STUENKEL ROAD AT I-57 (HARLEM AVE. TO RIDGELAND AVE.) PROPOSED STUENKEL ROAD CROSS SECTIONS		F.A.I. RTE.	SECTION	COUNTY	TOTAL SHEETS	SHEET NO.	
	PLOT SCALE =	CHECKED - JPM	REVISED -		57	2012-048R	WILL	206	142	CONTRACT NO. 60V41		
	PLOT DATE	DATE - 9/19/2012	REVISED -		SCALE: 1" = 10' V, 1" = 100' H	SHEET NO.	OF SHEETS	STA. 15968+50.00 TO STA. 15969+04.37	FED. ROAD DIST. NO.	ILLINOIS	FED. AID PROJECT	

P:\602612(I-57_e.Stuenkel)\Road\C_2(Interchange)\C2.Stuenkel.50XS.F_SHT.dgn