


DATE	
BY	
SURVEYED	
PLOTTED	
TEMPLATE	
AREAS	
CHECKED	
NO.	

DATE	
BY	
SURVEYED	
PLOTTED	
TEMPLATE	
AREAS	
CHECKED	
NO.	

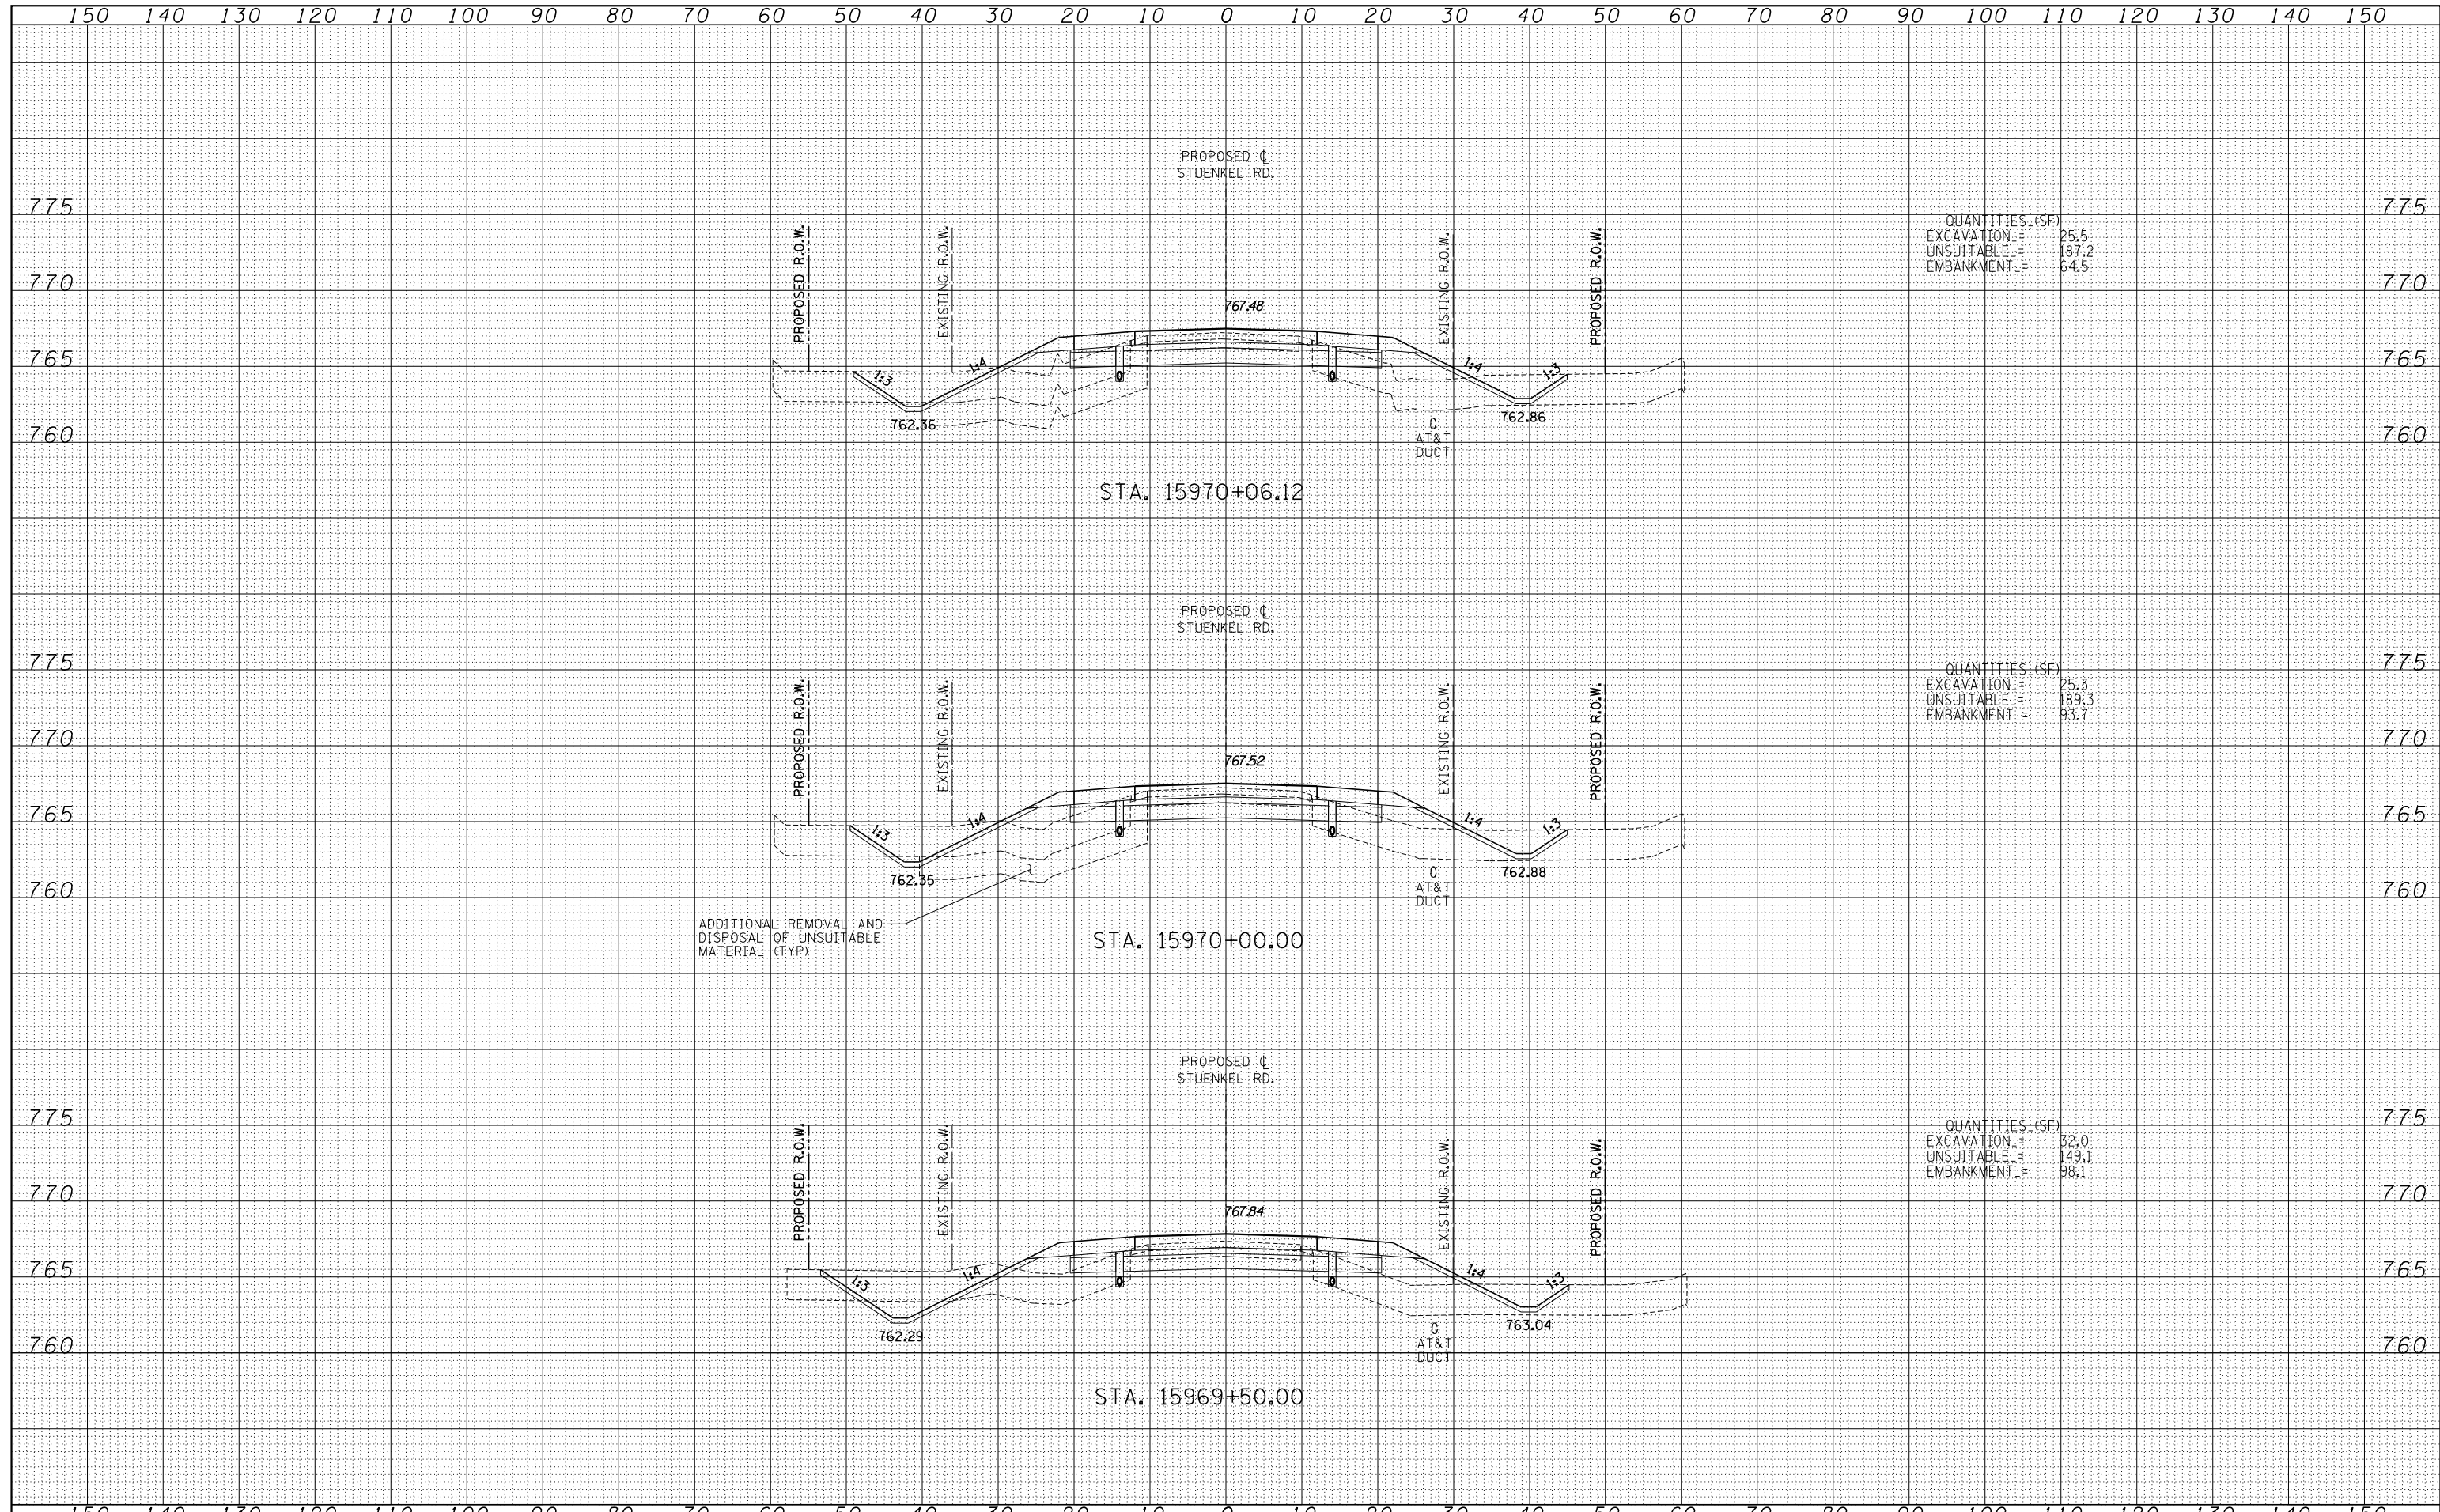

QUANTITIES (SF)	
EXCAVATION	25.5
UNSUITABLE	187.2
EMBANKMENT	64.5

QUANTITIES (SF)	
EXCAVATION	25.3
UNSUITABLE	189.3
EMBANKMENT	93.7

QUANTITIES (SF)	
EXCAVATION	32.0
UNSUITABLE	149.1
EMBANKMENT	98.1

TYLINT INTERNATIONAL

USER NAME =	DESIGNED - JDF	REVISED -
	DRAWN - JDF	REVISED -
PLOT SCALE =	CHECKED - JPM	REVISED -
PLOT DATE =	DATE - 9/19/2012	REVISED -

STATE OF ILLINOIS
DEPARTMENT OF TRANSPORTATION

STUENKEL ROAD AT I-57 (HARLEM AVE. TO RIDGELAND AVE.)
PROPOSED STUENKEL ROAD CROSS SECTIONS

F.A.I. RTE.	SECTION	COUNTY	TOTAL SHEETS	SHEET NO.
57	2012-048R	WILL	206	143
CONTRACT NO. 60V41				