


DATE	
BY	
FINISHED SURVEY	
PLOTTED TEMPLATE	
NOTE BOOK	
AREAS CHECKED	
NO.	

DATE	
BY	
ORIGINAL SURVEY	
PLOTTED TEMPLATE	
NOTE BOOK	
AREAS CHECKED	
NO.	

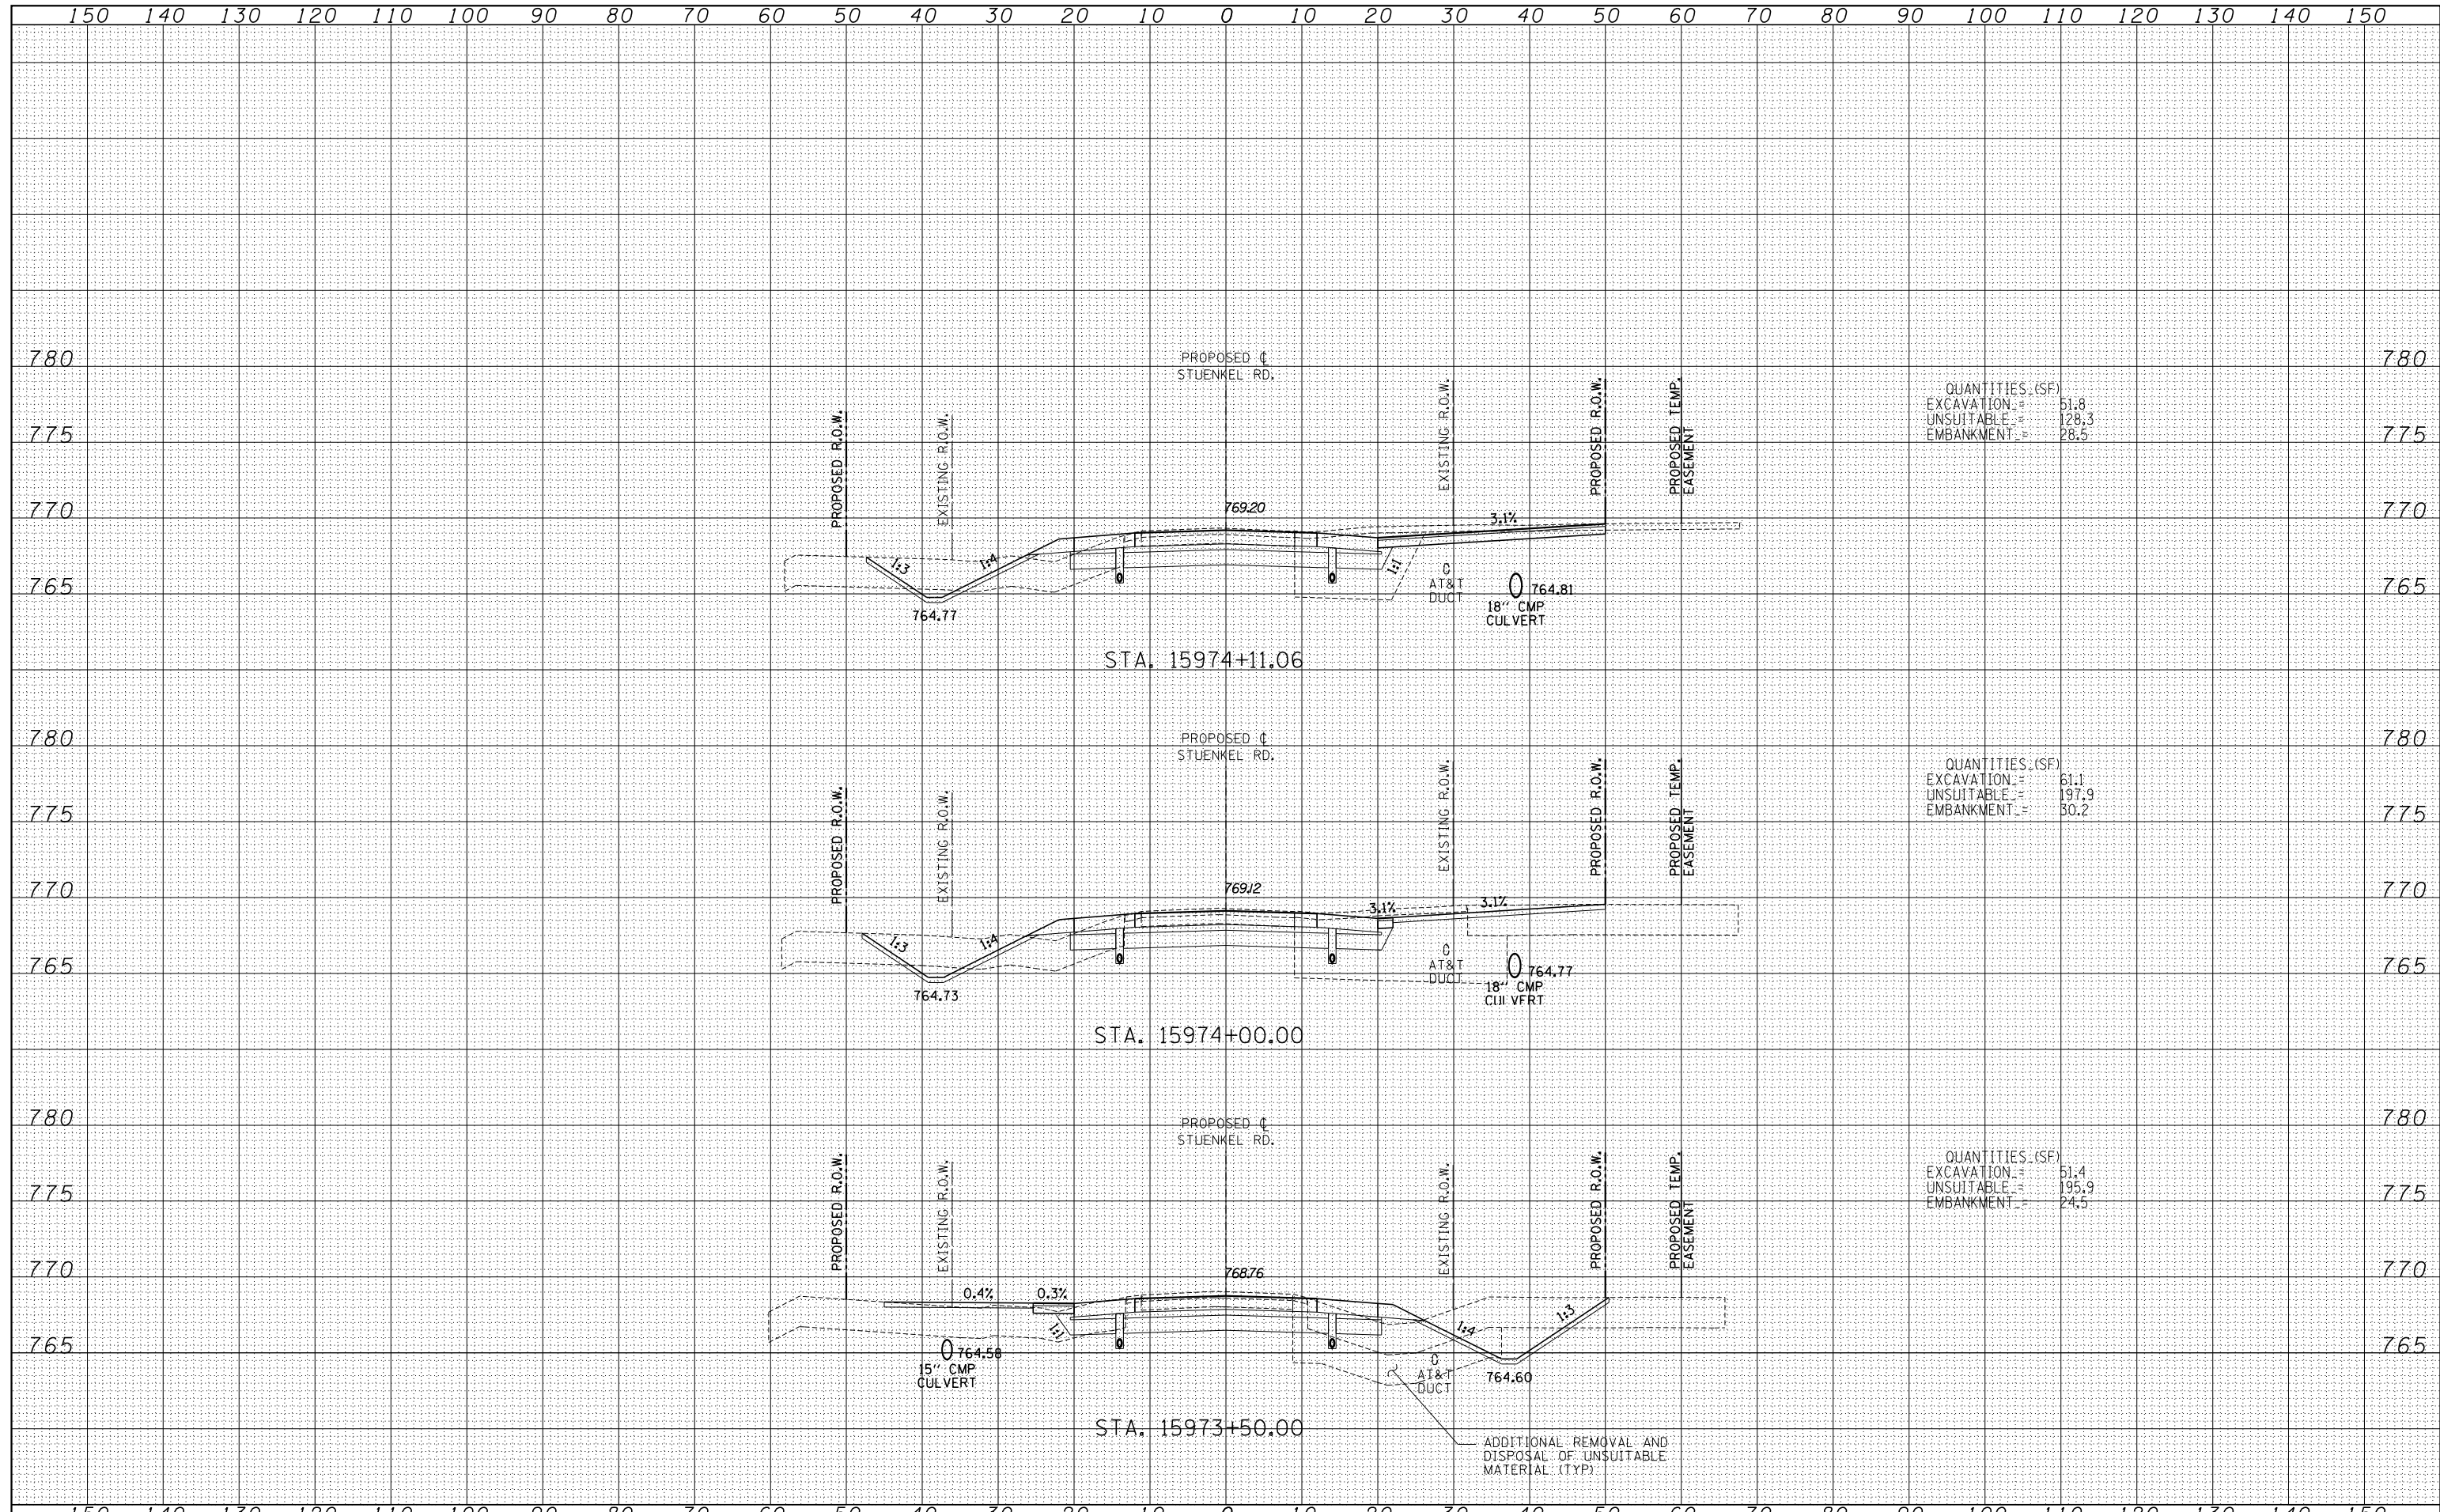

TYLIN INTERNATIONAL	USER NAME =	DESIGNED - JDF	REVISED -	STATE OF ILLINOIS DEPARTMENT OF TRANSPORTATION	STUENKEL ROAD AT I-57 (HARLEM AVE. TO RIDGELAND AVE.) PROPOSED STUENKEL ROAD CROSS SECTIONS		F.A.I. RTE. = 57	SECTION = 2012-048R	COUNTY = WILL	TOTAL SHEETS = 206	SHEET NO. = 147
	PLOT SCALE =	CHECKED - JPM	REVISED -		SCALE: 1" = 10' V	SHEET NO. OF SHEETS	STA. 15973+50.00 TO STA. 15974+11.06	CONTRACT NO. 60V41			
	PLOT DATE =	DATE - 9/19/2012	REVISED -				FED. ROAD DIST. NO. ILLINOIS FED. AID PROJECT				

P:\602612(I-57\_e.Stuenkel)\Road\C\_2(Interchange)\C2.Stuenkel.50XS.F\_SHT.dgn