


DATE	
BY	
FINISHED SURVEY	
PLOTTED TEMPLATE	
NOTE BOOK	
AREAS CHECKED	
NO.	

DATE	
BY	
ORIGINAL SURVEY	
PLOTTED TEMPLATE	
NOTE BOOK	
AREAS CHECKED	
NO.	

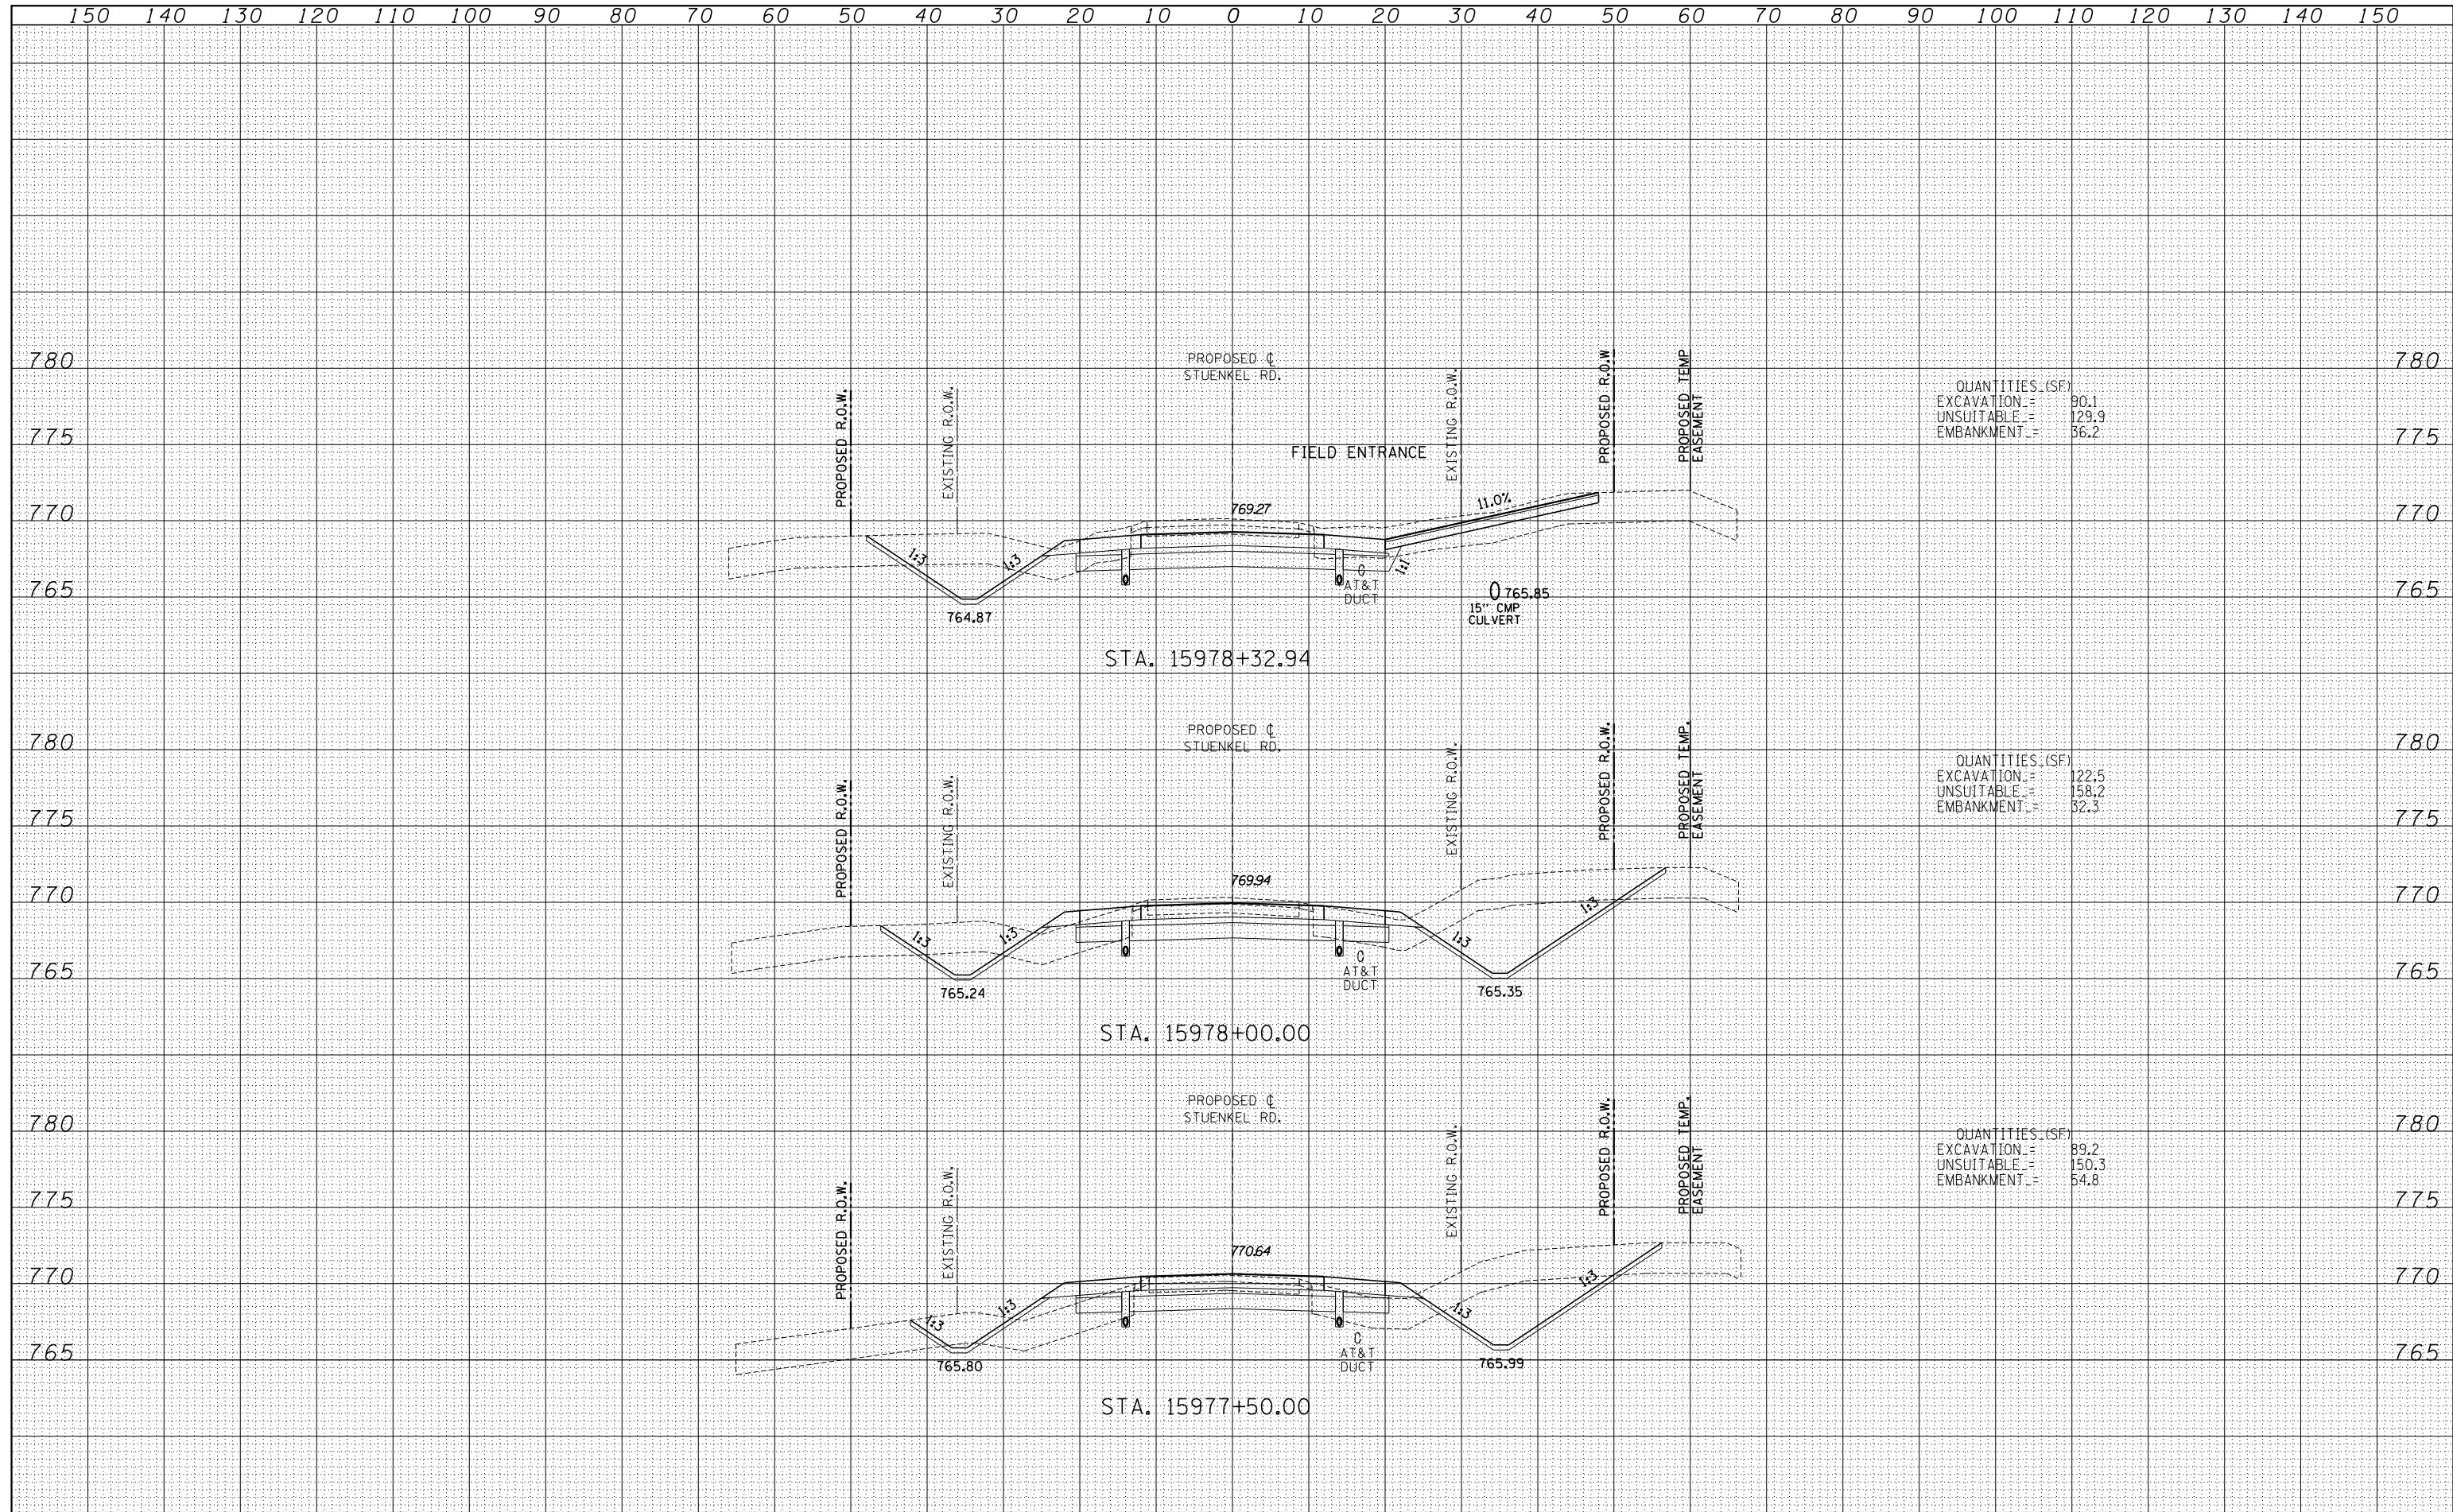

QUANTITIES (SF)
 EXCAVATION = 90.1
 UNSUITABLE = 129.9
 EMBANKMENT = 36.2

QUANTITIES (SF)
 EXCAVATION = 122.5
 UNSUITABLE = 158.2
 EMBANKMENT = 32.3

QUANTITIES (SF)
 EXCAVATION = 89.2
 UNSUITABLE = 150.3
 EMBANKMENT = 54.8

TYLIN INTERNATIONAL USER NAME = PLOT SCALE = PLOT DATE =	DESIGNED - JDF	REVISD -	STATE OF ILLINOIS DEPARTMENT OF TRANSPORTATION STUENKEL ROAD AT I-57 (HARLEM AVE. TO RIDGELAND AVE.) PROPOSED STUENKEL ROAD CROSS SECTIONS SCALE: 1" = 10' H SHEET NO. OF SHEETS STA. 15977+50.00 TO STA. 15978+32.94	F.A.I. RTE. 57	SECTION 2012-048R	COUNTY WILL	TOTAL SHEETS 206	SHEET NO. 151
	DRAWN - JDF	REVISD -		CONTRACT NO. 60V41				
	CHECKED - JPM	REVISD -		FED. ROAD DIST. NO. ILLINOIS FED. AID PROJECT				
	DATE - 9/19/2012	REVISD -						

P:\602612(I-57 @ Stuenkel)\Road\C_2(Interchange)\C2_Stuenkel_50XS.F_SHT.dgn