


DATE	
BY	
FINAL SURVEY	
SURVEYED	
PLOTTED	
TEMPLATE	
NOTE BOOK	
AREAS CHECKED	
AREAS CHECKED	

DATE	
BY	
ORIGINAL SURVEY	
SURVEYED	
PLOTTED	
TEMPLATE	
NOTE BOOK	
AREAS CHECKED	
AREAS CHECKED	

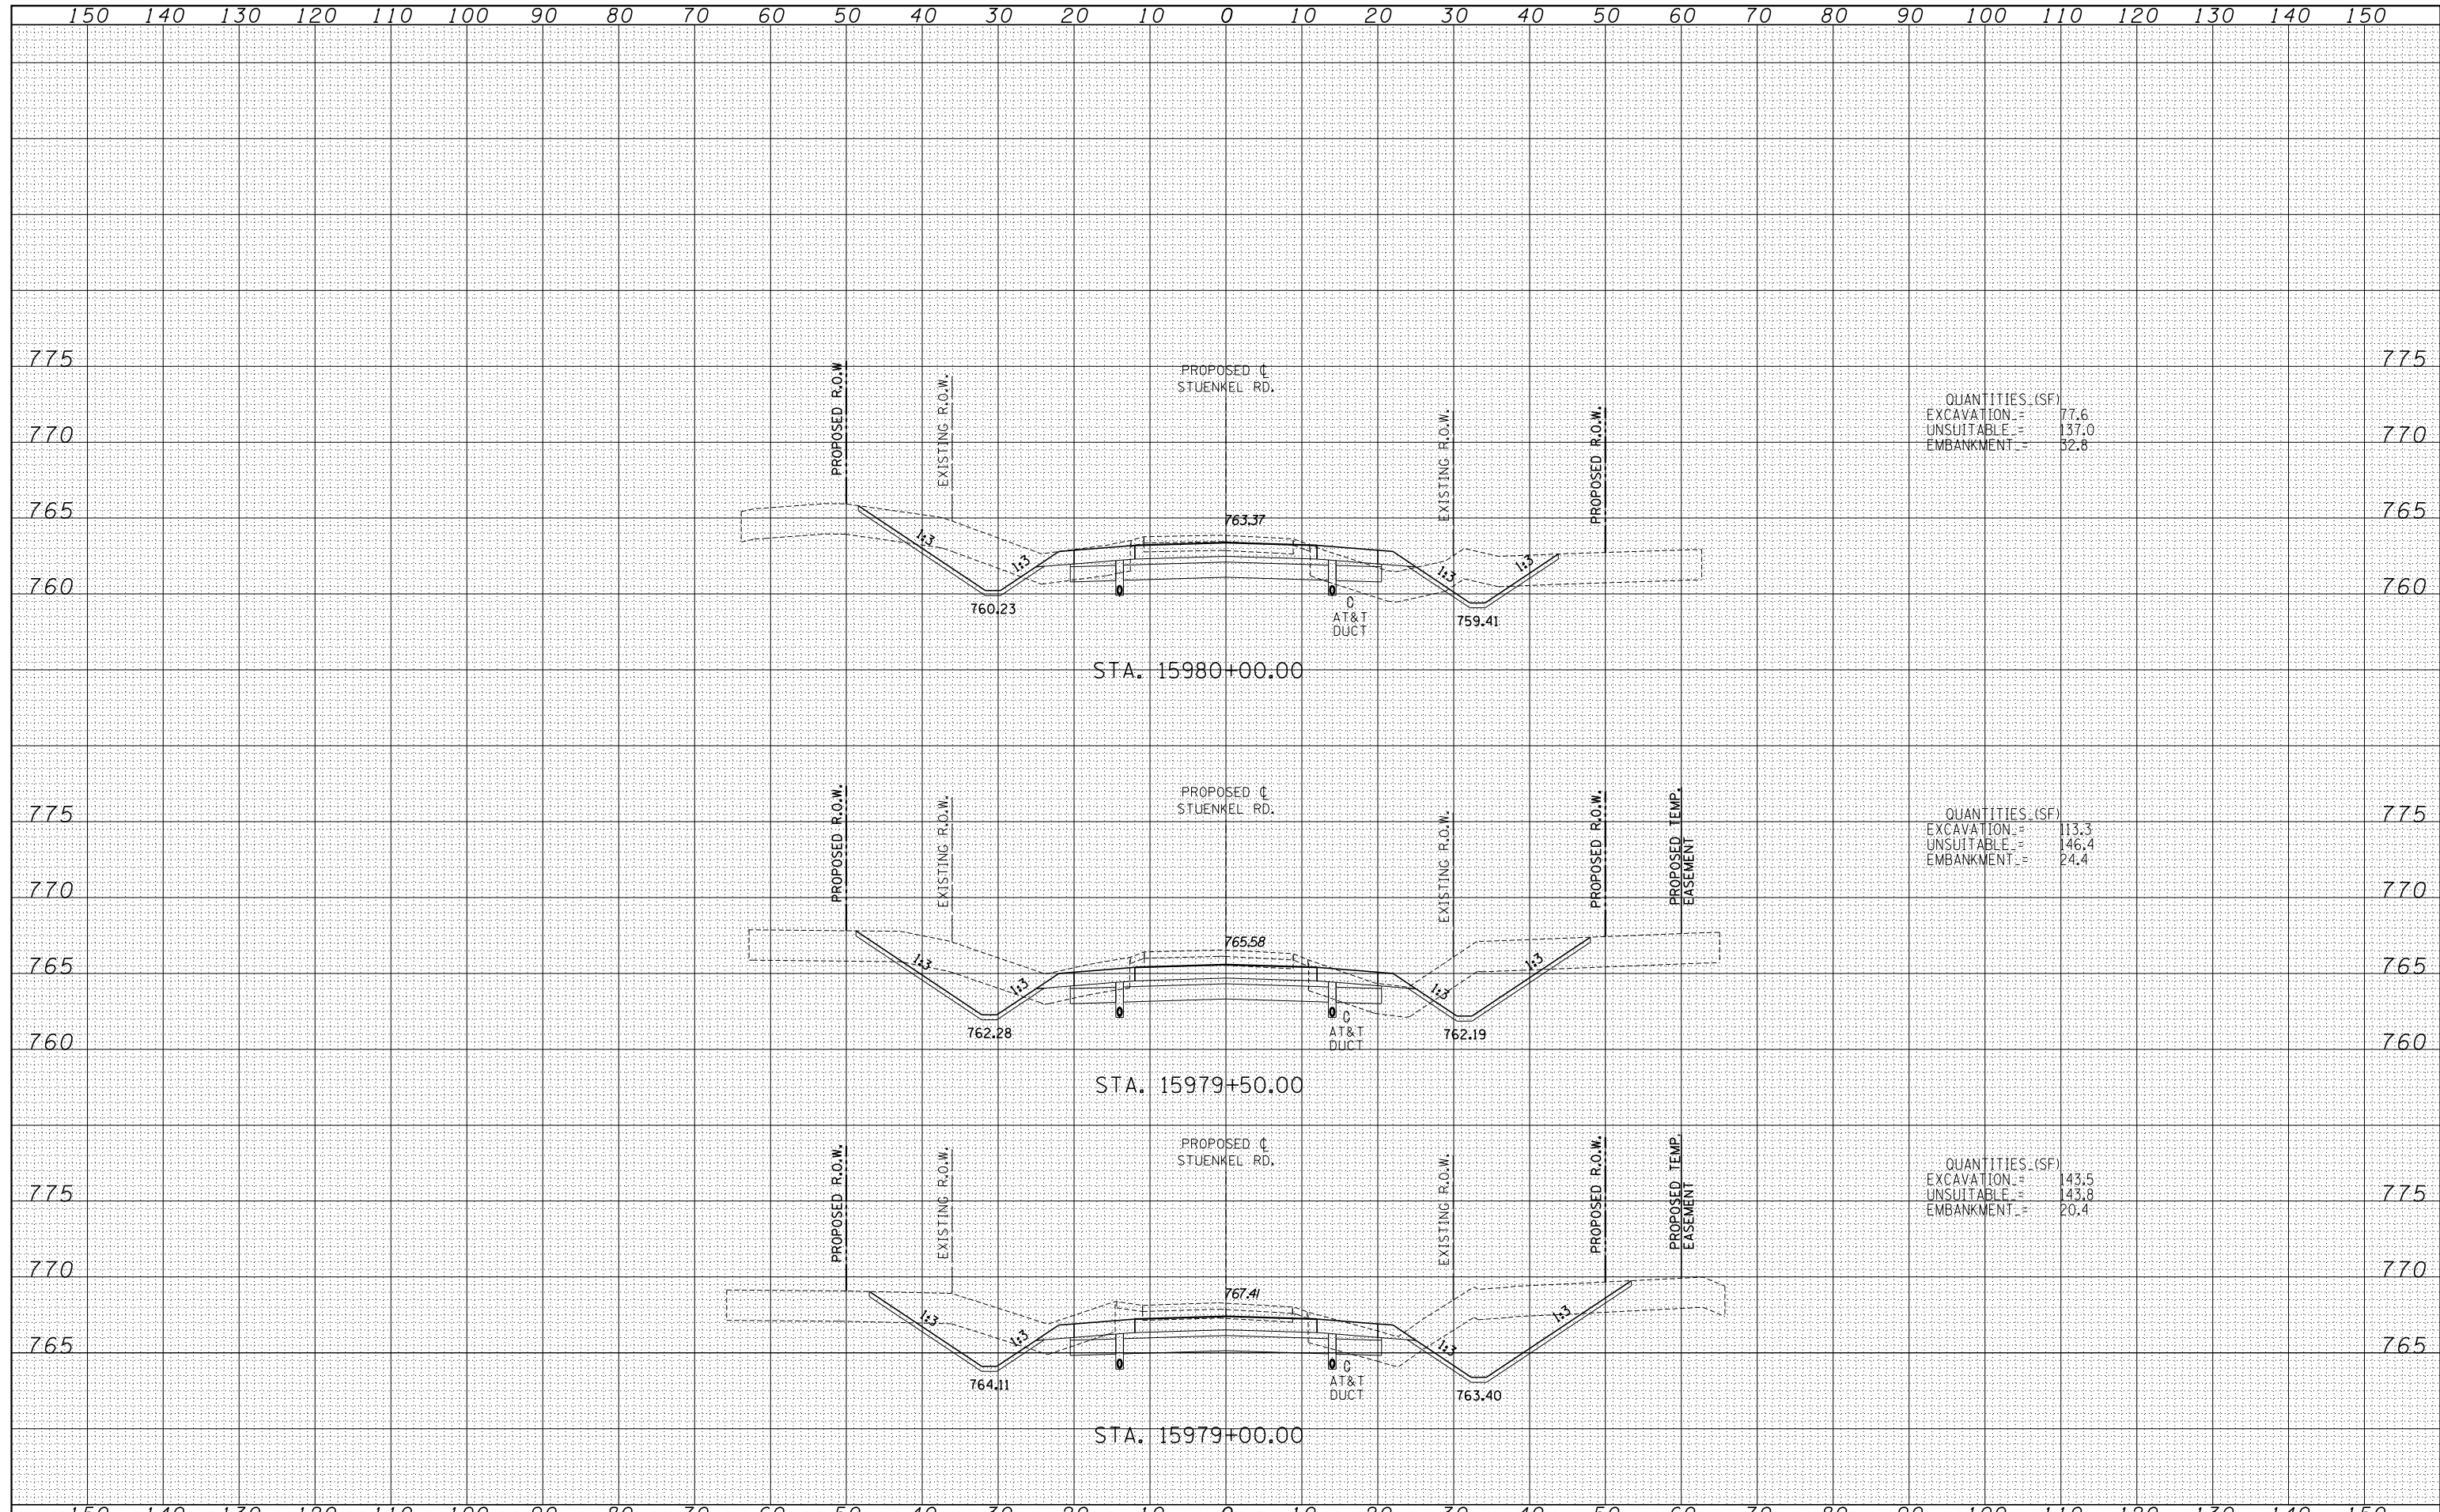

QUANTITIES (SF)
 EXCAVATION = 77.6
 UNSUITABLE = 137.0
 EMBANKMENT = 52.8

QUANTITIES (SF)
 EXCAVATION = 113.3
 UNSUITABLE = 146.4
 EMBANKMENT = 24.4

QUANTITIES (SF)
 EXCAVATION = 143.5
 UNSUITABLE = 143.8
 EMBANKMENT = 20.4

TYLIN INTERNATIONAL USER NAME = PLOT SCALE = PLOT DATE =	DESIGNED - JDF	REVISIED -	STATE OF ILLINOIS DEPARTMENT OF TRANSPORTATION STUENKEL ROAD AT I-57 (HARLEM AVE. TO RIDGELAND AVE.) PROPOSED STUENKEL ROAD CROSS SECTIONS	F.A.I. RTE. = 57	SECTION = 2012-048R	COUNTY = WILL	TOTAL SHEETS = 206	SHEET NO. = 153
	DRAWN - JDF	REVISIED -		SCALE: 1" = 100' H	SHEET NO. OF SHEETS	STA. 15979+00.00 TO STA. 15980+00.00	FED. ROAD DIST. NO.	ILLINOIS FED. AID PROJECT
	CHECKED - JPM	REVISIED -						
	DATE - 9/19/2012	REVISIED -						

P:\602612(I-57_e.Stuenkel)\Road\C_2(Interchange)\C2.Stuenkel.50XS.F_SHT.dgn