


DATE	
BY	
FINISHED SURVEY	
PLOTTED TEMPLATE	
NOTE BOOK	
AREAS CHECKED	
NO.	

DATE	
BY	
ORIGINAL SURVEY	
PLOTTED TEMPLATE	
NOTE BOOK	
AREAS CHECKED	
NO.	

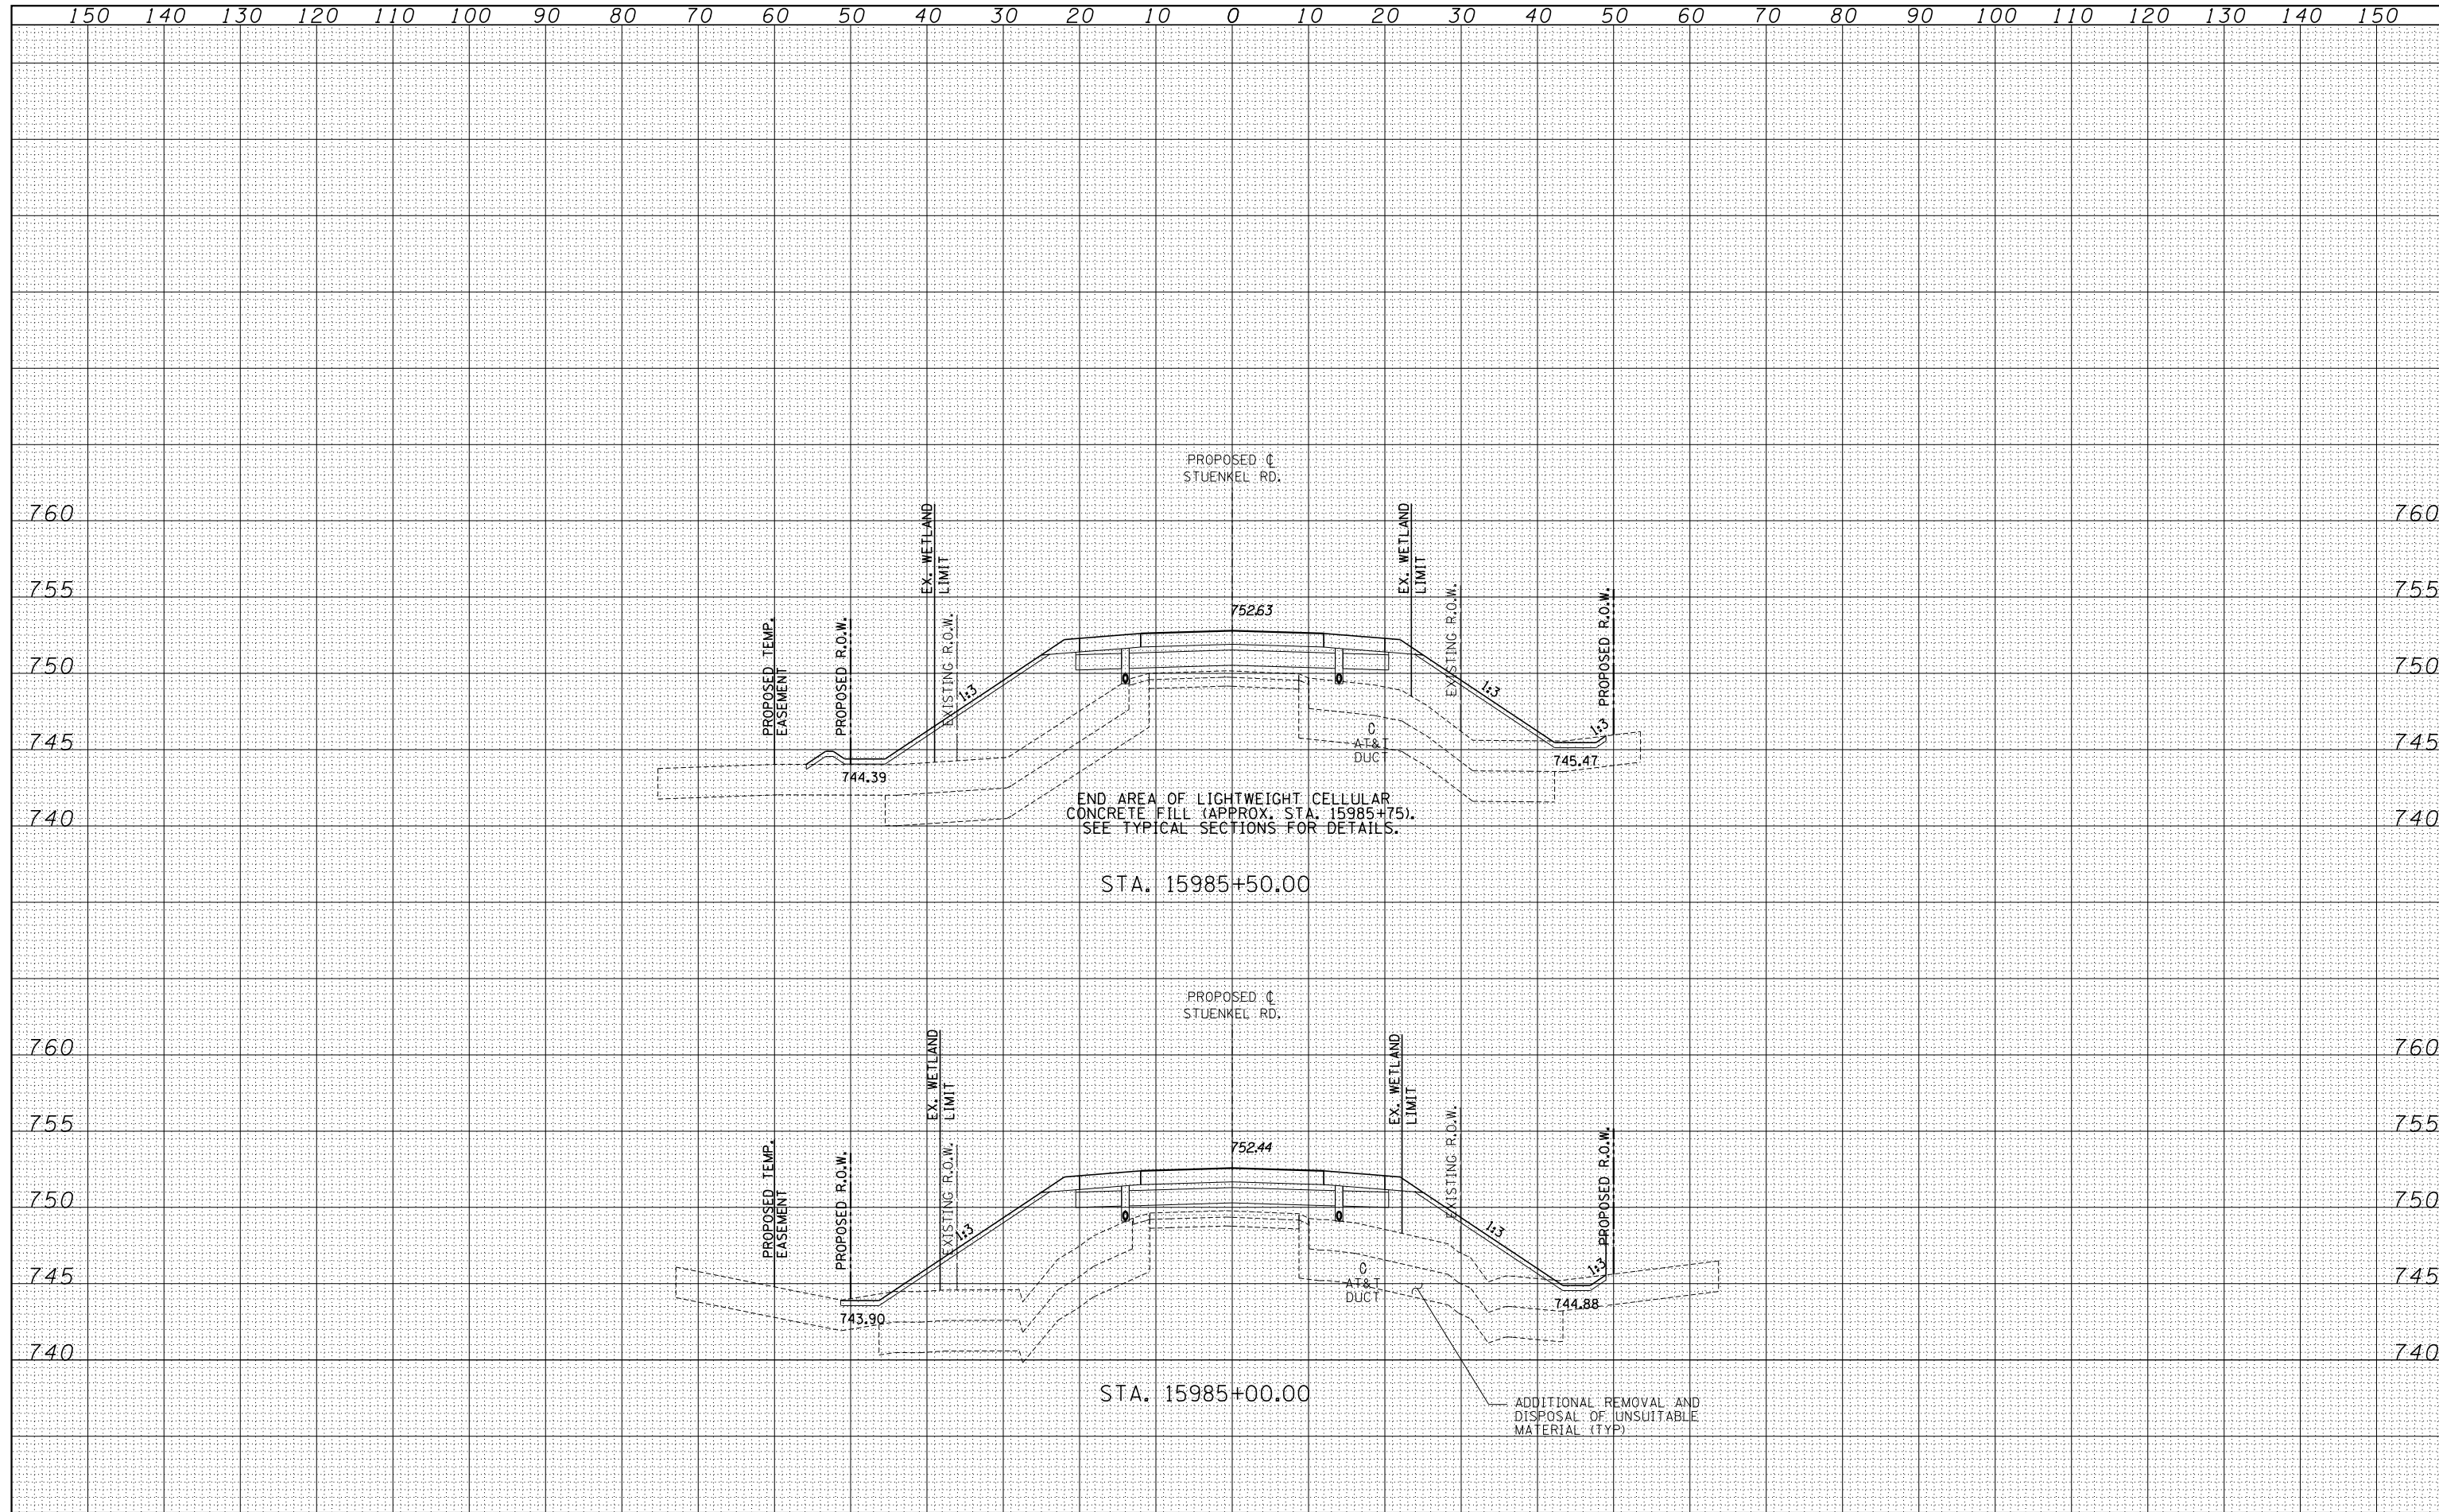

<b>TYLIN INTERNATIONAL</b>	USER NAME =	DESIGNED - JDF	REVISED -	<b>STATE OF ILLINOIS</b> <b>DEPARTMENT OF TRANSPORTATION</b>	<b>STUENKEL ROAD AT I-57 (HARLEM AVE. TO RIDGELAND AVE.)</b> <b>PROPOSED STUENKEL ROAD CROSS SECTIONS</b>			F.A.I. RTE. =	SECTION	COUNTY	TOTAL SHEETS	SHEET NO.
	PLOT SCALE =	DRAWN - JDF	REVISED -		57	2012-048R	WILL	206	158			
	PLOT DATE =	CHECKED - JPM	REVISED -		CONTRACT NO. 60V41							
		DATE - 9/19/2012	REVISED -		SCALE: 1" = 100'	SHEET NO.	OF	SHEETS	STA. 15985+00.00 TO STA. 15985+50.00	FED. ROAD DIST. NO.	ILLINOIS	FED. AID PROJECT

P:\602612(I-57\_e\_Stuenkel)\Road\C\_2(Interchange)\C2\_Stuenkel\_50XS.F\_SHT.dgn