


DATE	
BY	
SURVEYED	
PLOTTED	
TEMPLATE	
AREAS	
CHECKED	
FINAL SURVEY	
NOTE BOOK	
NO.	

DATE	
BY	
SURVEYED	
PLOTTED	
TEMPLATE	
AREAS	
CHECKED	
ORIGINAL SURVEY	
NOTE BOOK	
NO.	

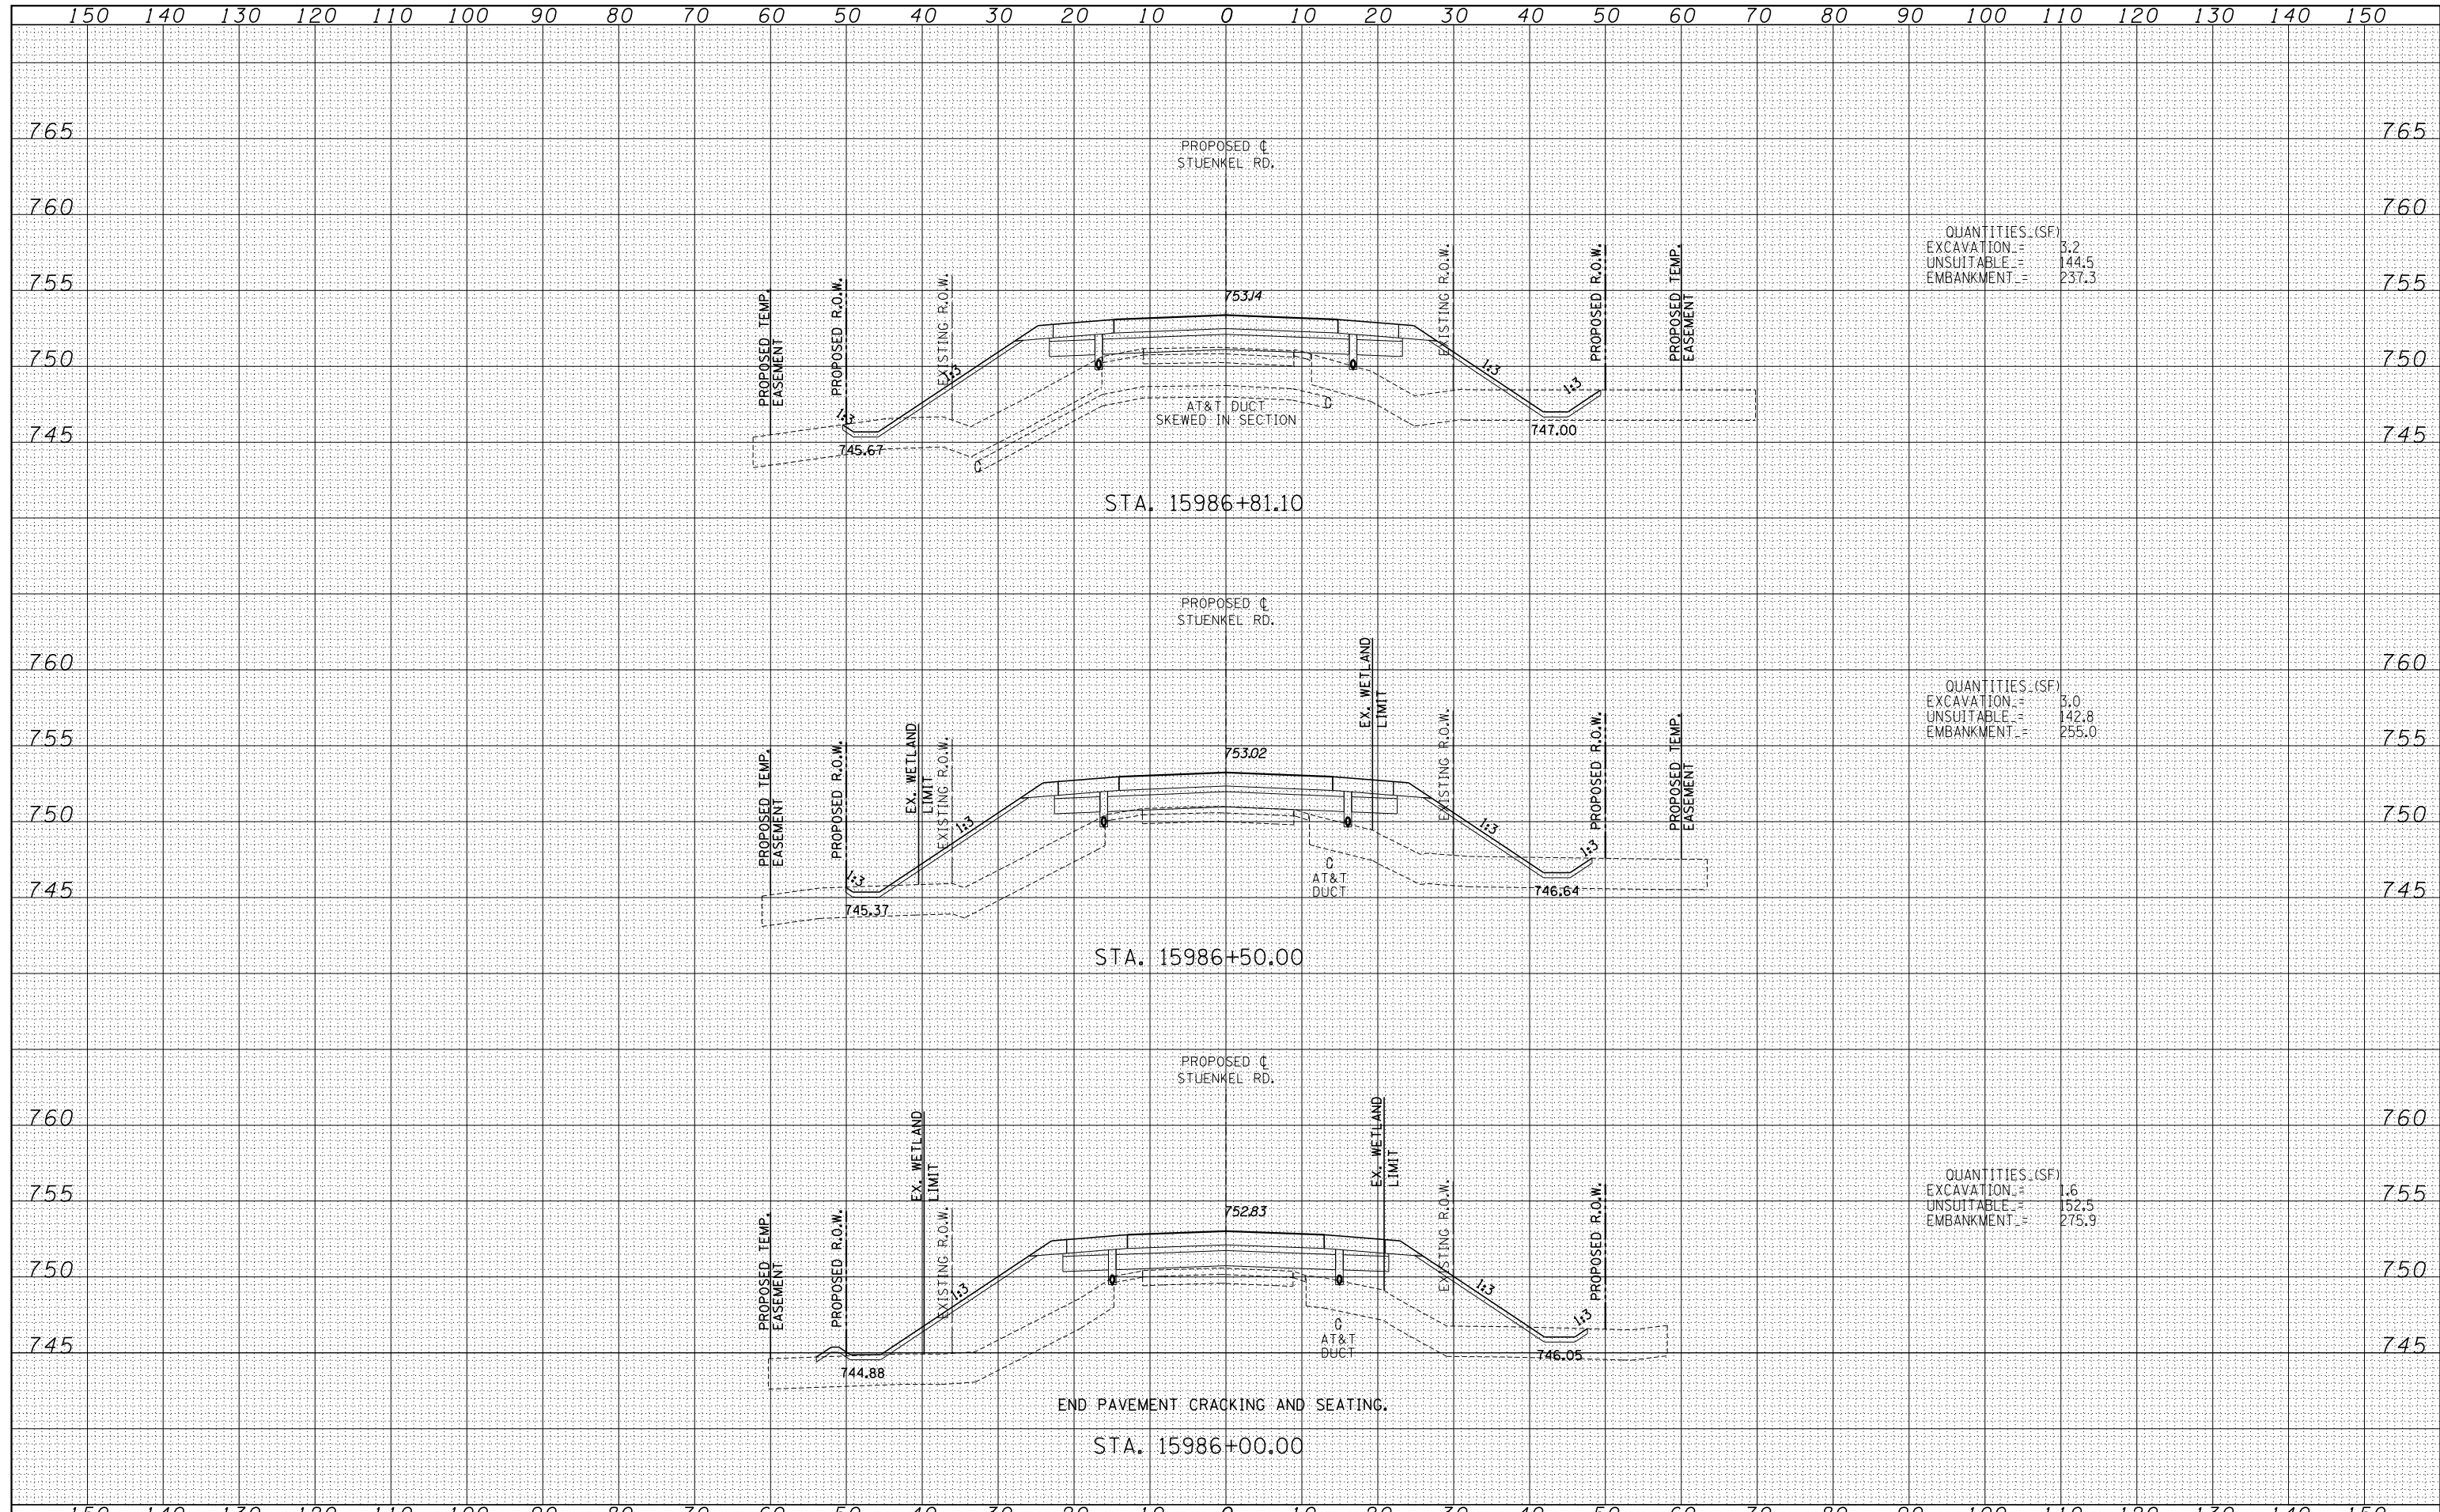

QUANTITIES (SF)  
 EXCAVATION = 5.2  
 UNSUITABLE = 144.5  
 EMBANKMENT = 237.3

QUANTITIES (SF)  
 EXCAVATION = 3.0  
 UNSUITABLE = 142.8  
 EMBANKMENT = 255.0

QUANTITIES (SF)  
 EXCAVATION = 1.6  
 UNSUITABLE = 152.5  
 EMBANKMENT = 275.9

<b>TYLIN INTERNATIONAL</b> USER NAME = PLOT SCALE = PLOT DATE =	DESIGNED - JDF	REVISED -	<b>STATE OF ILLINOIS</b> <b>DEPARTMENT OF TRANSPORTATION</b> <b>STUENKEL ROAD AT I-57 (HARLEM AVE. TO RIDGELAND AVE.)</b> <b>PROPOSED STUENKEL ROAD CROSS SECTIONS</b>	F.A.I. RTE. = 57	SECTION = 2012-048R	COUNTY = WILL	TOTAL SHEETS = 206	SHEET NO. = 159	
	DRAWN - JDF	REVISED -		SCALE: 1" = 100' H	SHEET NO. OF SHEETS	STA. 15986+00.00 TO STA. 15986+81.10	FED. ROAD DIST. NO.	ILLINOIS FED. AID PROJECT	
	CHECKED - JPM	REVISED -							
	DATE - 9/19/2012	REVISED -							

P:\602612(I-57\_e.Stuenkel)\Road\C\_2(Interchange)\C2.Stuenkel.50XS.F\_SHT.dgn