


DATE	BY

DATE	BY

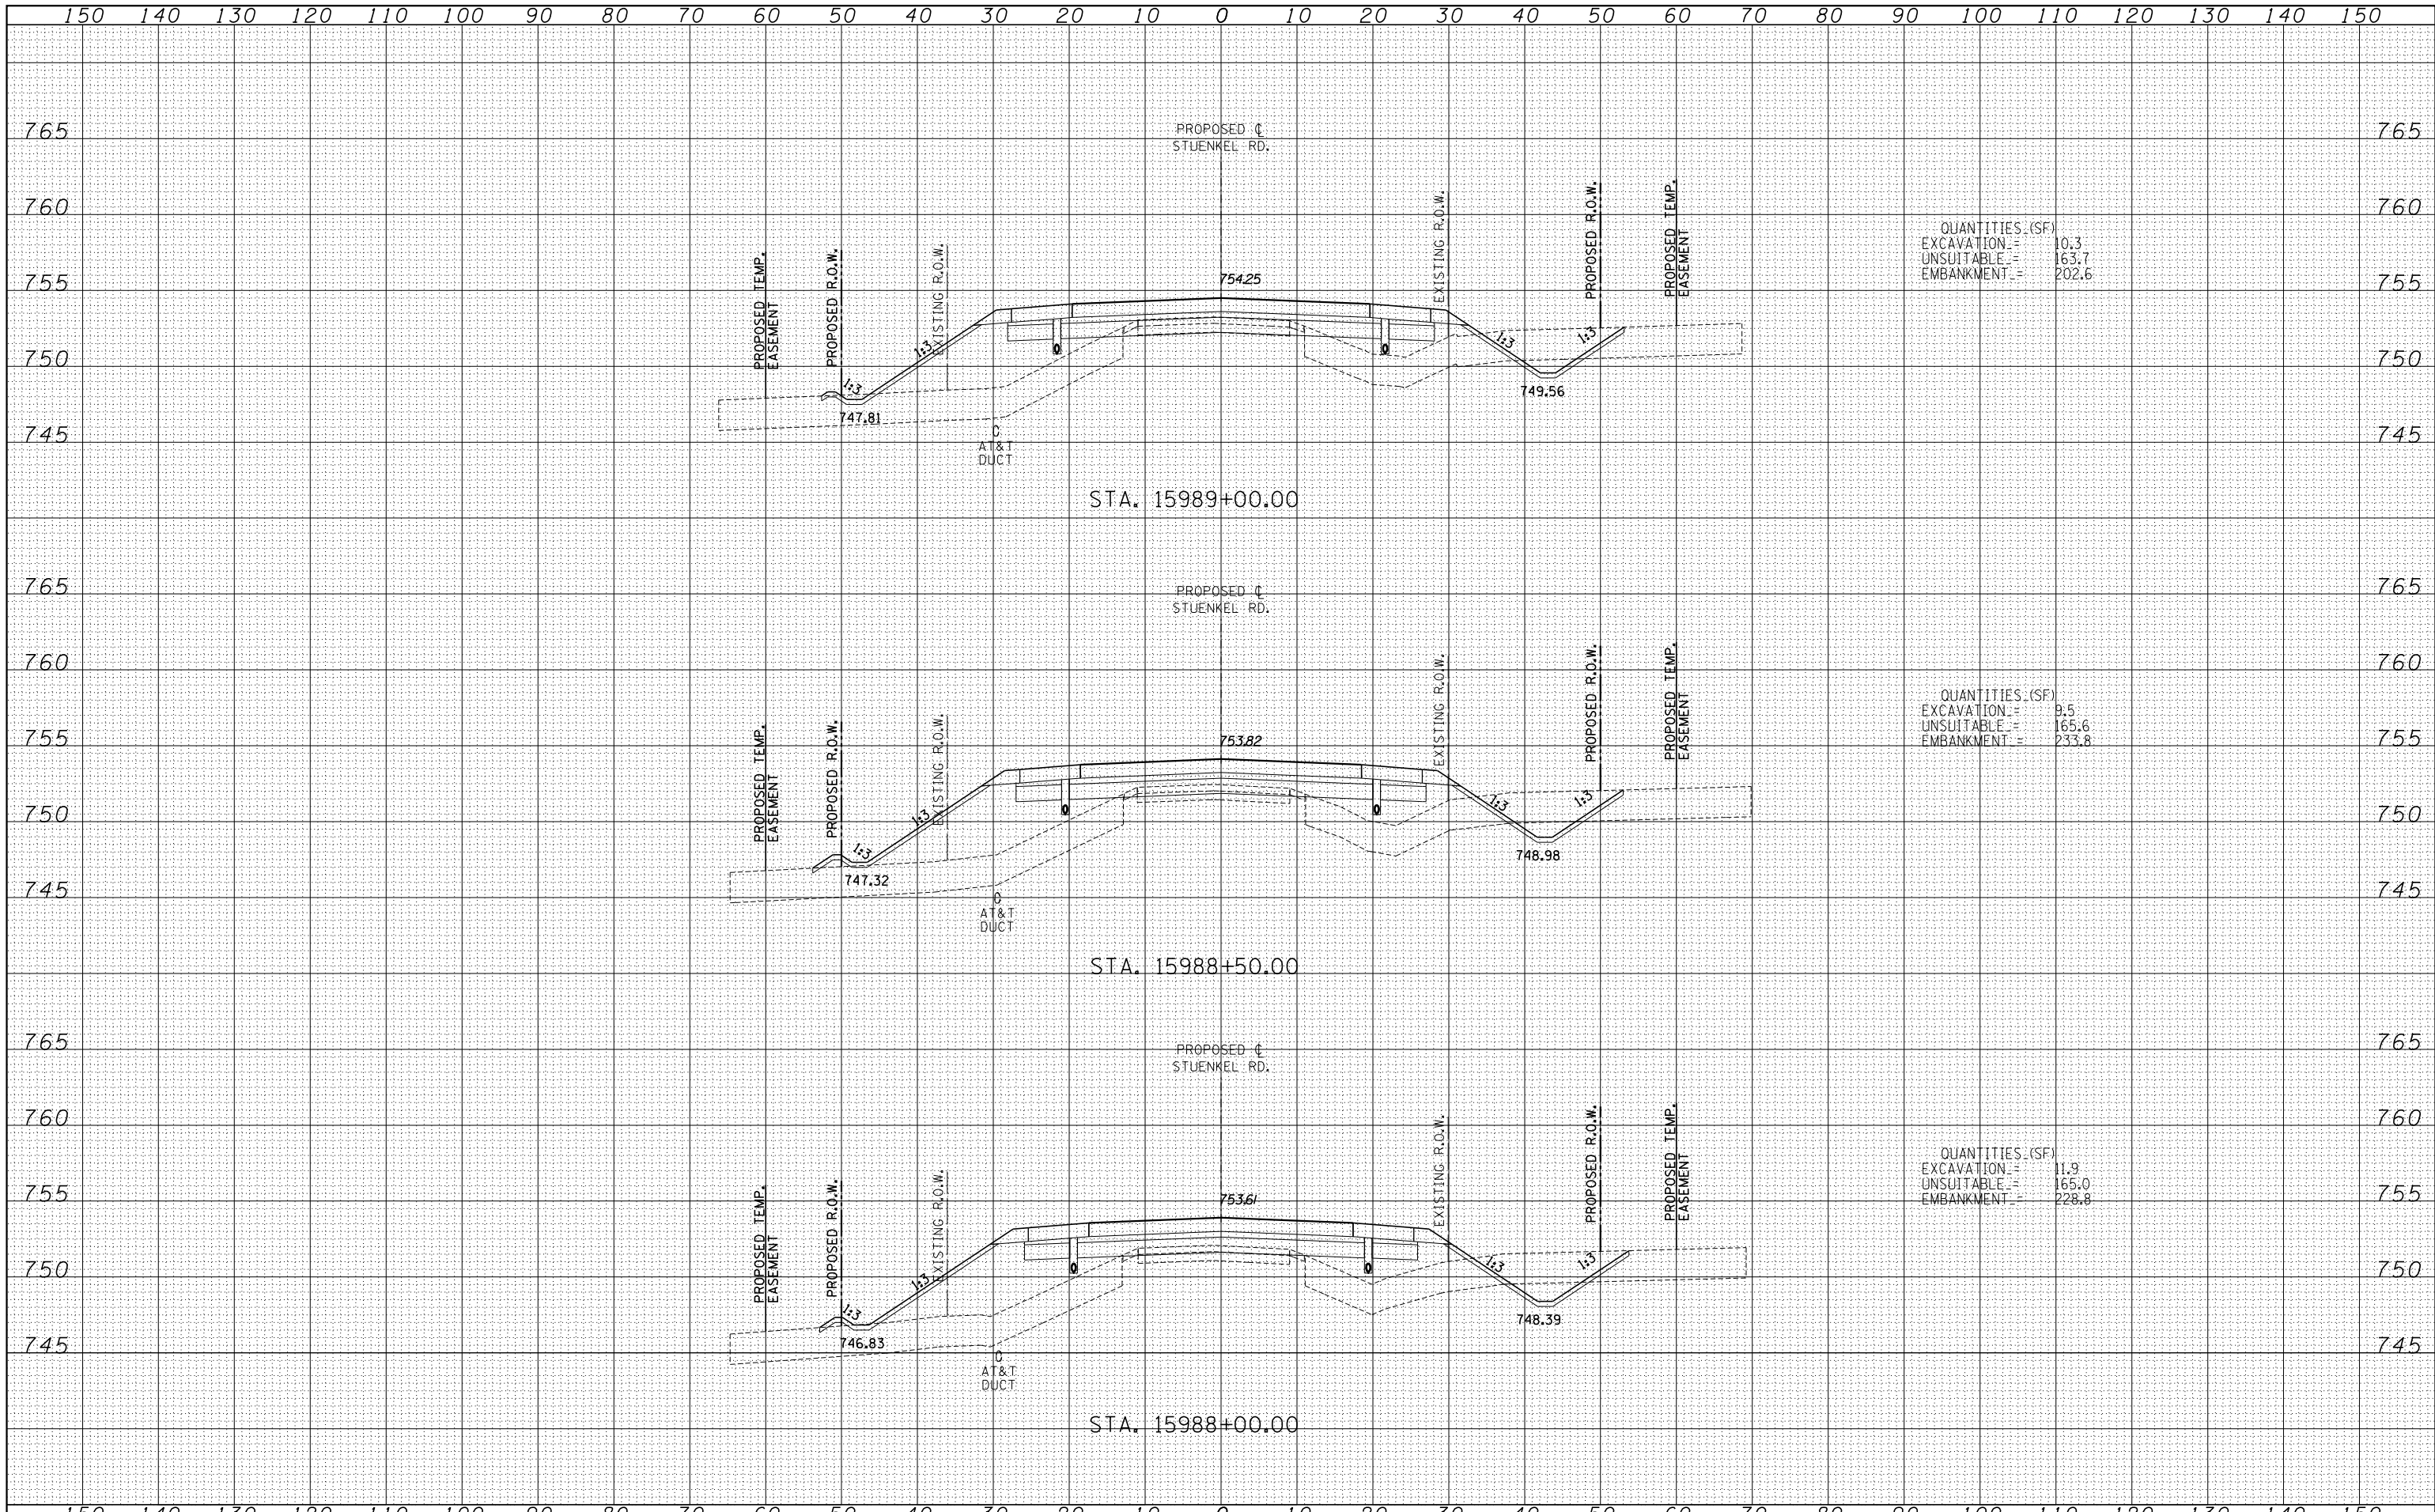

QUANTITIES (SF)
 EXCAVATION = 10.3
 UNSUITABLE = 163.7
 EMBANKMENT = 202.6

QUANTITIES (SF)
 EXCAVATION = 9.5
 UNSUITABLE = 165.6
 EMBANKMENT = 233.8

QUANTITIES (SF)
 EXCAVATION = 11.9
 UNSUITABLE = 165.0
 EMBANKMENT = 228.8

TYL IN INTERNATIONAL USER NAME = PLOT SCALE = PLOT DATE =	DESIGNED - JDF	REVISD -	STATE OF ILLINOIS DEPARTMENT OF TRANSPORTATION STUENKEL ROAD AT I-57 (HARLEM AVE. TO RIDGELAND AVE.) PROPOSED STUENKEL ROAD CROSS SECTIONS SCALE: 1" = 10' V SHEET NO. OF SHEETS STA. 15988+00.00 TO STA. 15989+00.00	F.A.I. RTE. = 57	SECTION = 2012-048R	COUNTY = WILL	TOTAL SHEETS = 206	SHEET NO. = 161
	DRAWN - JDF	REVISD -		CONTRACT NO. 60V41				
	CHECKED - JPM	REVISD -		FED. ROAD DIST. NO. ILLINOIS FED. AID PROJECT				
	DATE = 9/19/2012	REVISD -						

P:\602612(I-57_e.Stuenkel)\Road\C_2(Interchange)\C2.Stuenkel.50XS.F_SHT.dgn