


DATE	
BY	
SURVEYED	
PLOTTED	
TEMPLATE	
AREAS	
CHECKED	
NO.	

DATE	
BY	
SURVEYED	
PLOTTED	
TEMPLATE	
AREAS	
CHECKED	
NO.	

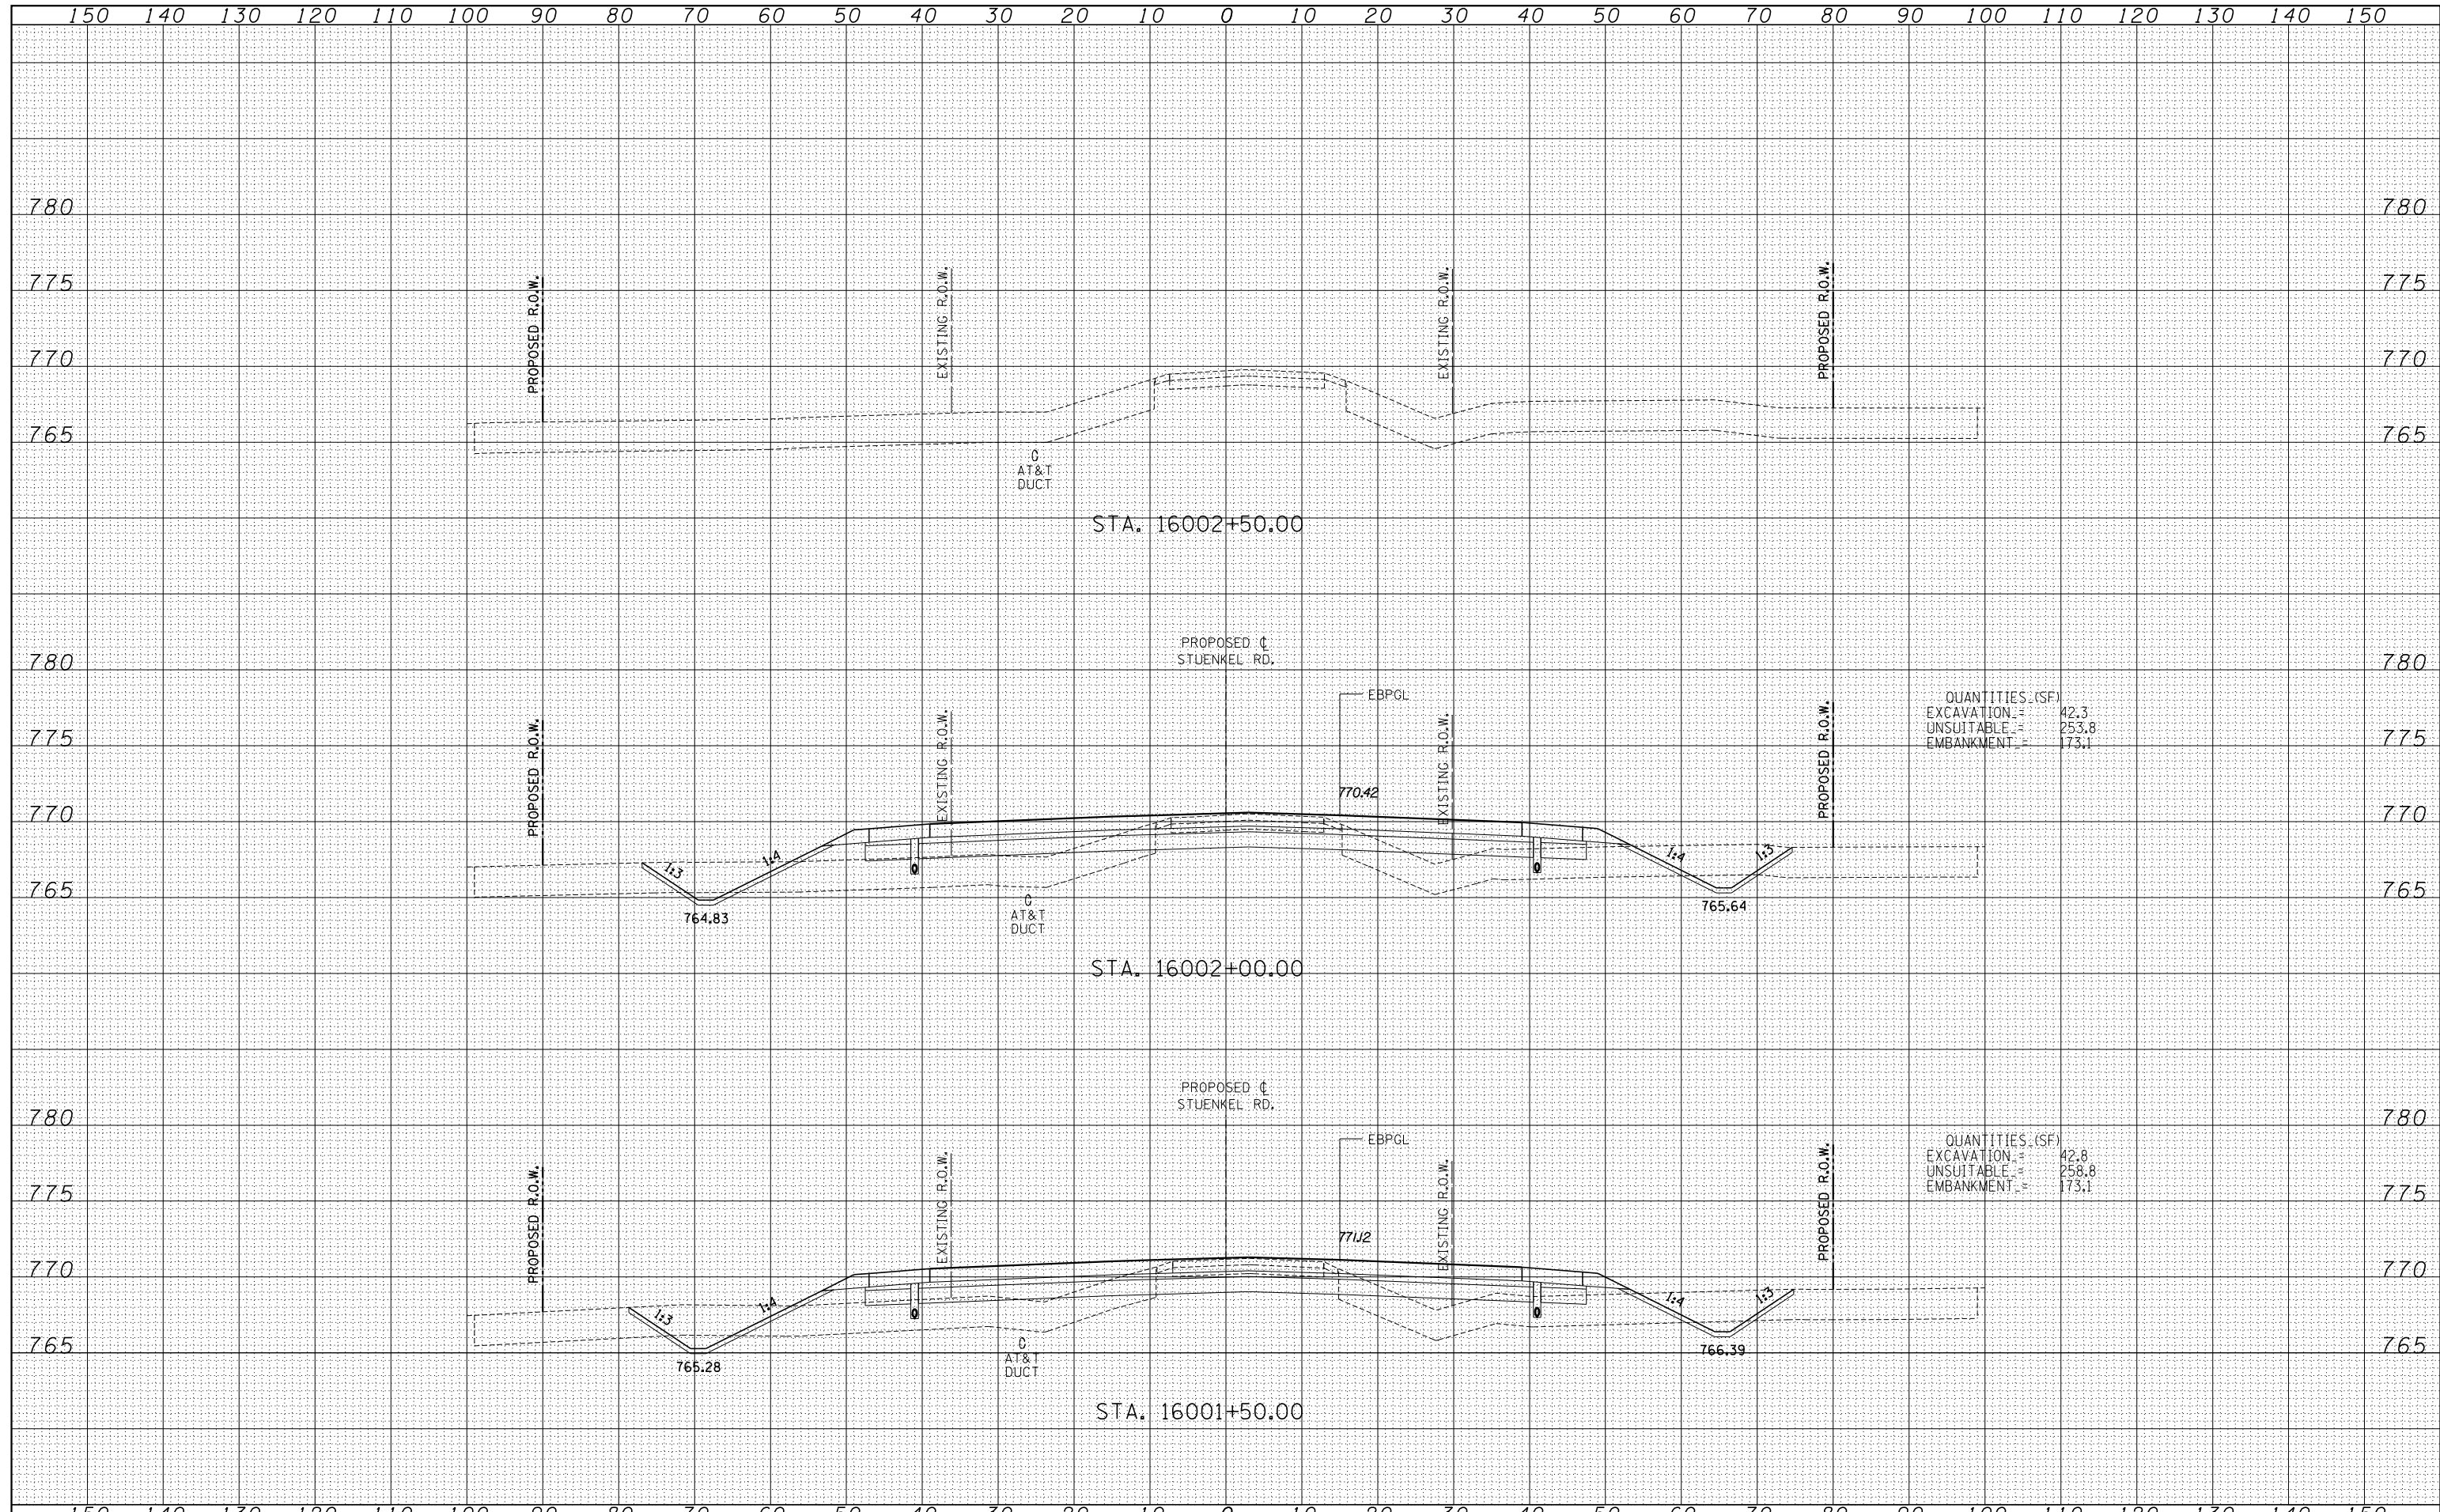

QUANTITIES (SF)	
EXCAVATION	= 42.3
UNSUITABLE	= 253.8
EMBANKMENT	= 173.1

QUANTITIES (SF)	
EXCAVATION	= 42.8
UNSUITABLE	= 258.8
EMBANKMENT	= 173.1

TYLINT INTERNATIONAL

USER NAME =	DESIGNED - JDF	REVISED -
	DRAWN - JDF	REVISED -
PLOT SCALE =	CHECKED - JPM	REVISED -
PLOT DATE	DATE - 9/19/2012	REVISED -

STATE OF ILLINOIS
DEPARTMENT OF TRANSPORTATION

STUENKEL ROAD AT I-57 (HARLEM AVE. TO RIDGELAND AVE.)
PROPOSED STUENKEL ROAD CROSS SECTIONS

SCALE: 1" = 10' V^H SHEET NO. OF SHEETS STA. 16001+50.00 TO STA. 16002+50.00

F.A.I. RTE.	SECTION	COUNTY	TOTAL SHEETS	SHEET NO.
57	2012-048R	WILL	206	170
CONTRACT NO. 60V41				
FED. ROAD DIST. NO. ILLINOIS FED. AID PROJECT				

P:\602612(I-57_e_Stuenkel)\Road\C_2(Interchange)\C2_Stuenkel_50XS_F_SHT.dgn