


DATE	
BY	
FINISHED SURVEY	
PLOTTED TEMPLATE	
NOTE BOOK	
AREAS CHECKED	
NO.	

DATE	
BY	
ORIGINAL SURVEY	
PLOTTED TEMPLATE	
NOTE BOOK	
AREAS CHECKED	
NO.	

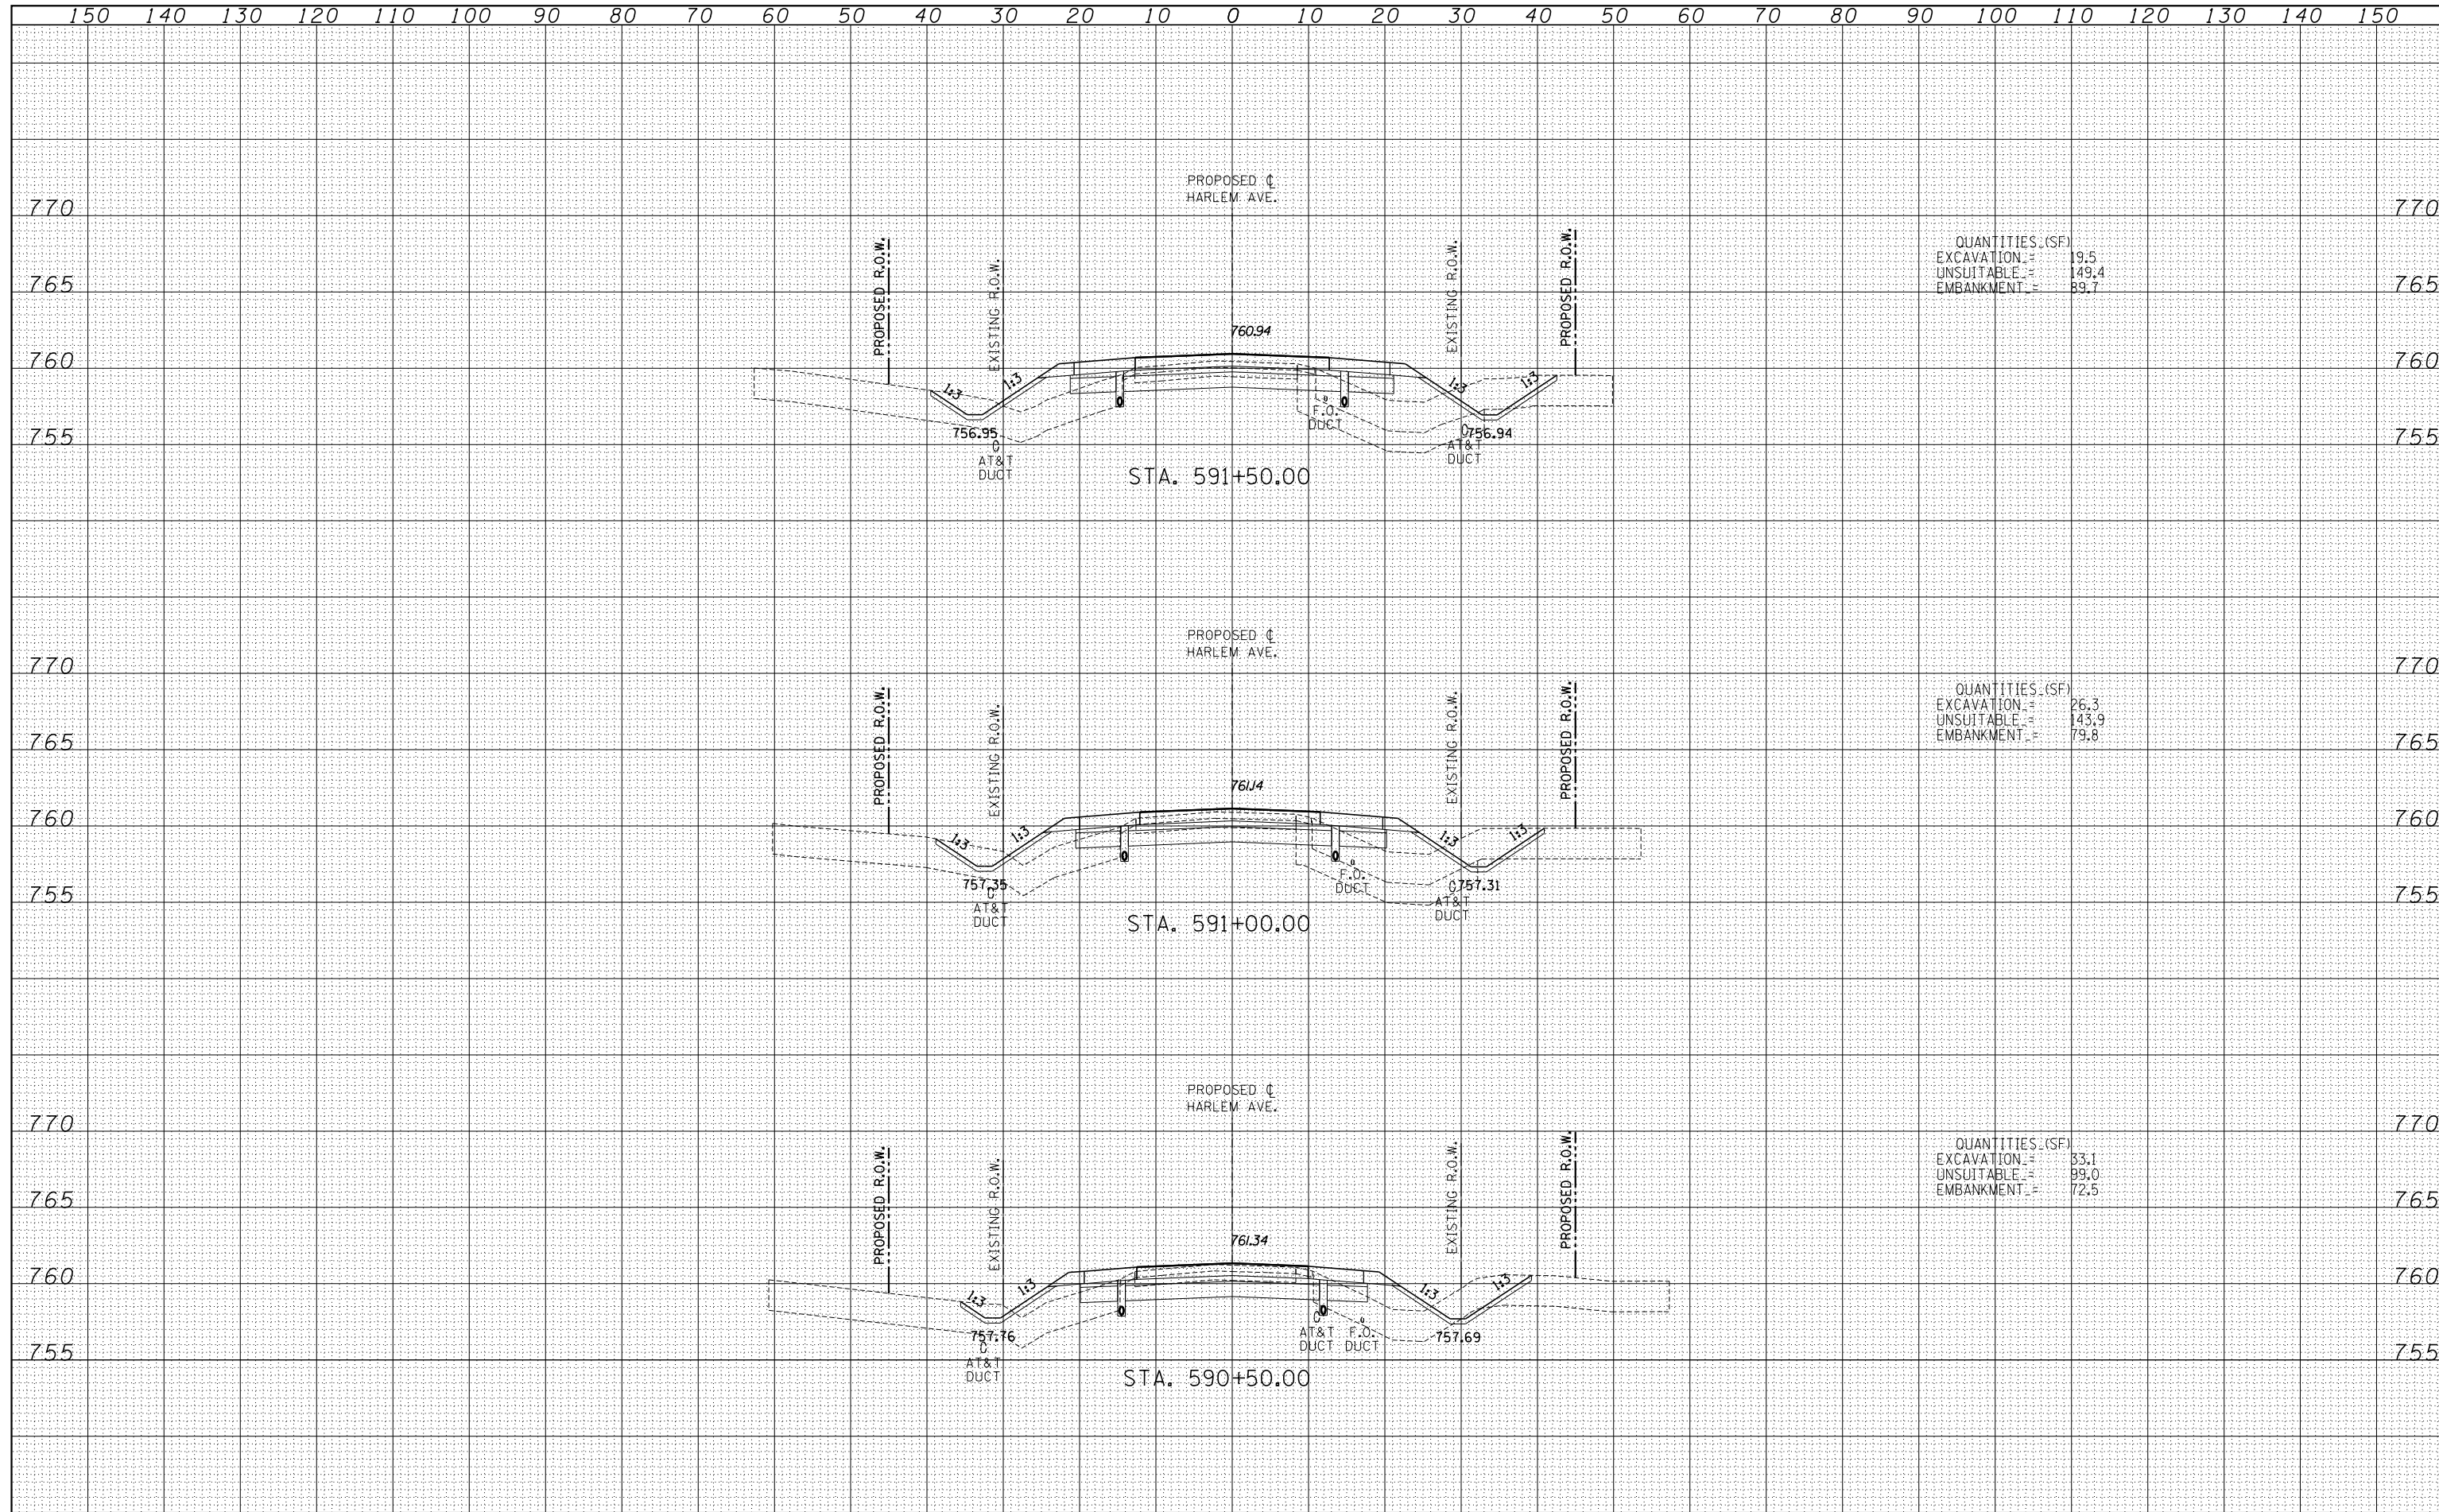

<b>TYLIN INTERNATIONAL</b> USER NAME = PLOT SCALE = PLOT DATE =	DESIGNED - JDF	REVISD -	<b>STATE OF ILLINOIS</b> <b>DEPARTMENT OF TRANSPORTATION</b>	<b>STUENKEL ROAD AT I-57 (HARLEM AVE. TO RIDGELAND AVE.)</b> <b>PROPOSED HARLEM AVE. CROSS SECTIONS</b>			F.A.I. RTE. = 57	SECTION = 2012-048R	COUNTY = WILL	TOTAL SHEETS = 206	SHEET NO. = 172
	DRAWN - JDF	REVISD -		SCALE: 1" = 100' H	SHEET NO. OF SHEETS	STA. 590+50.00 TO STA. 591+50.00	FED. ROAD DIST. NO.	ILLINOIS FED. AID PROJECT	CONTRACT NO. 60V41		
	CHECKED - JPM	REVISD -									
	DATE = 9/19/2012	REVISD -									

P:\602612(I-57\_e.Stuenkel)\Road\C\_2(Interchange)\C2\_Harlem\_50XS\_F.SHT.dgn