


DATE	
BY	
SURVEYED	
PLOTTED	
TEMPLATE	
AREAS	
CHECKED	
FINAL SURVEY	
NOTE BOOK	
NO.	

DATE	
BY	
SURVEYED	
PLOTTED	
TEMPLATE	
AREAS	
CHECKED	
ORIGINAL SURVEY	
NOTE BOOK	
NO.	

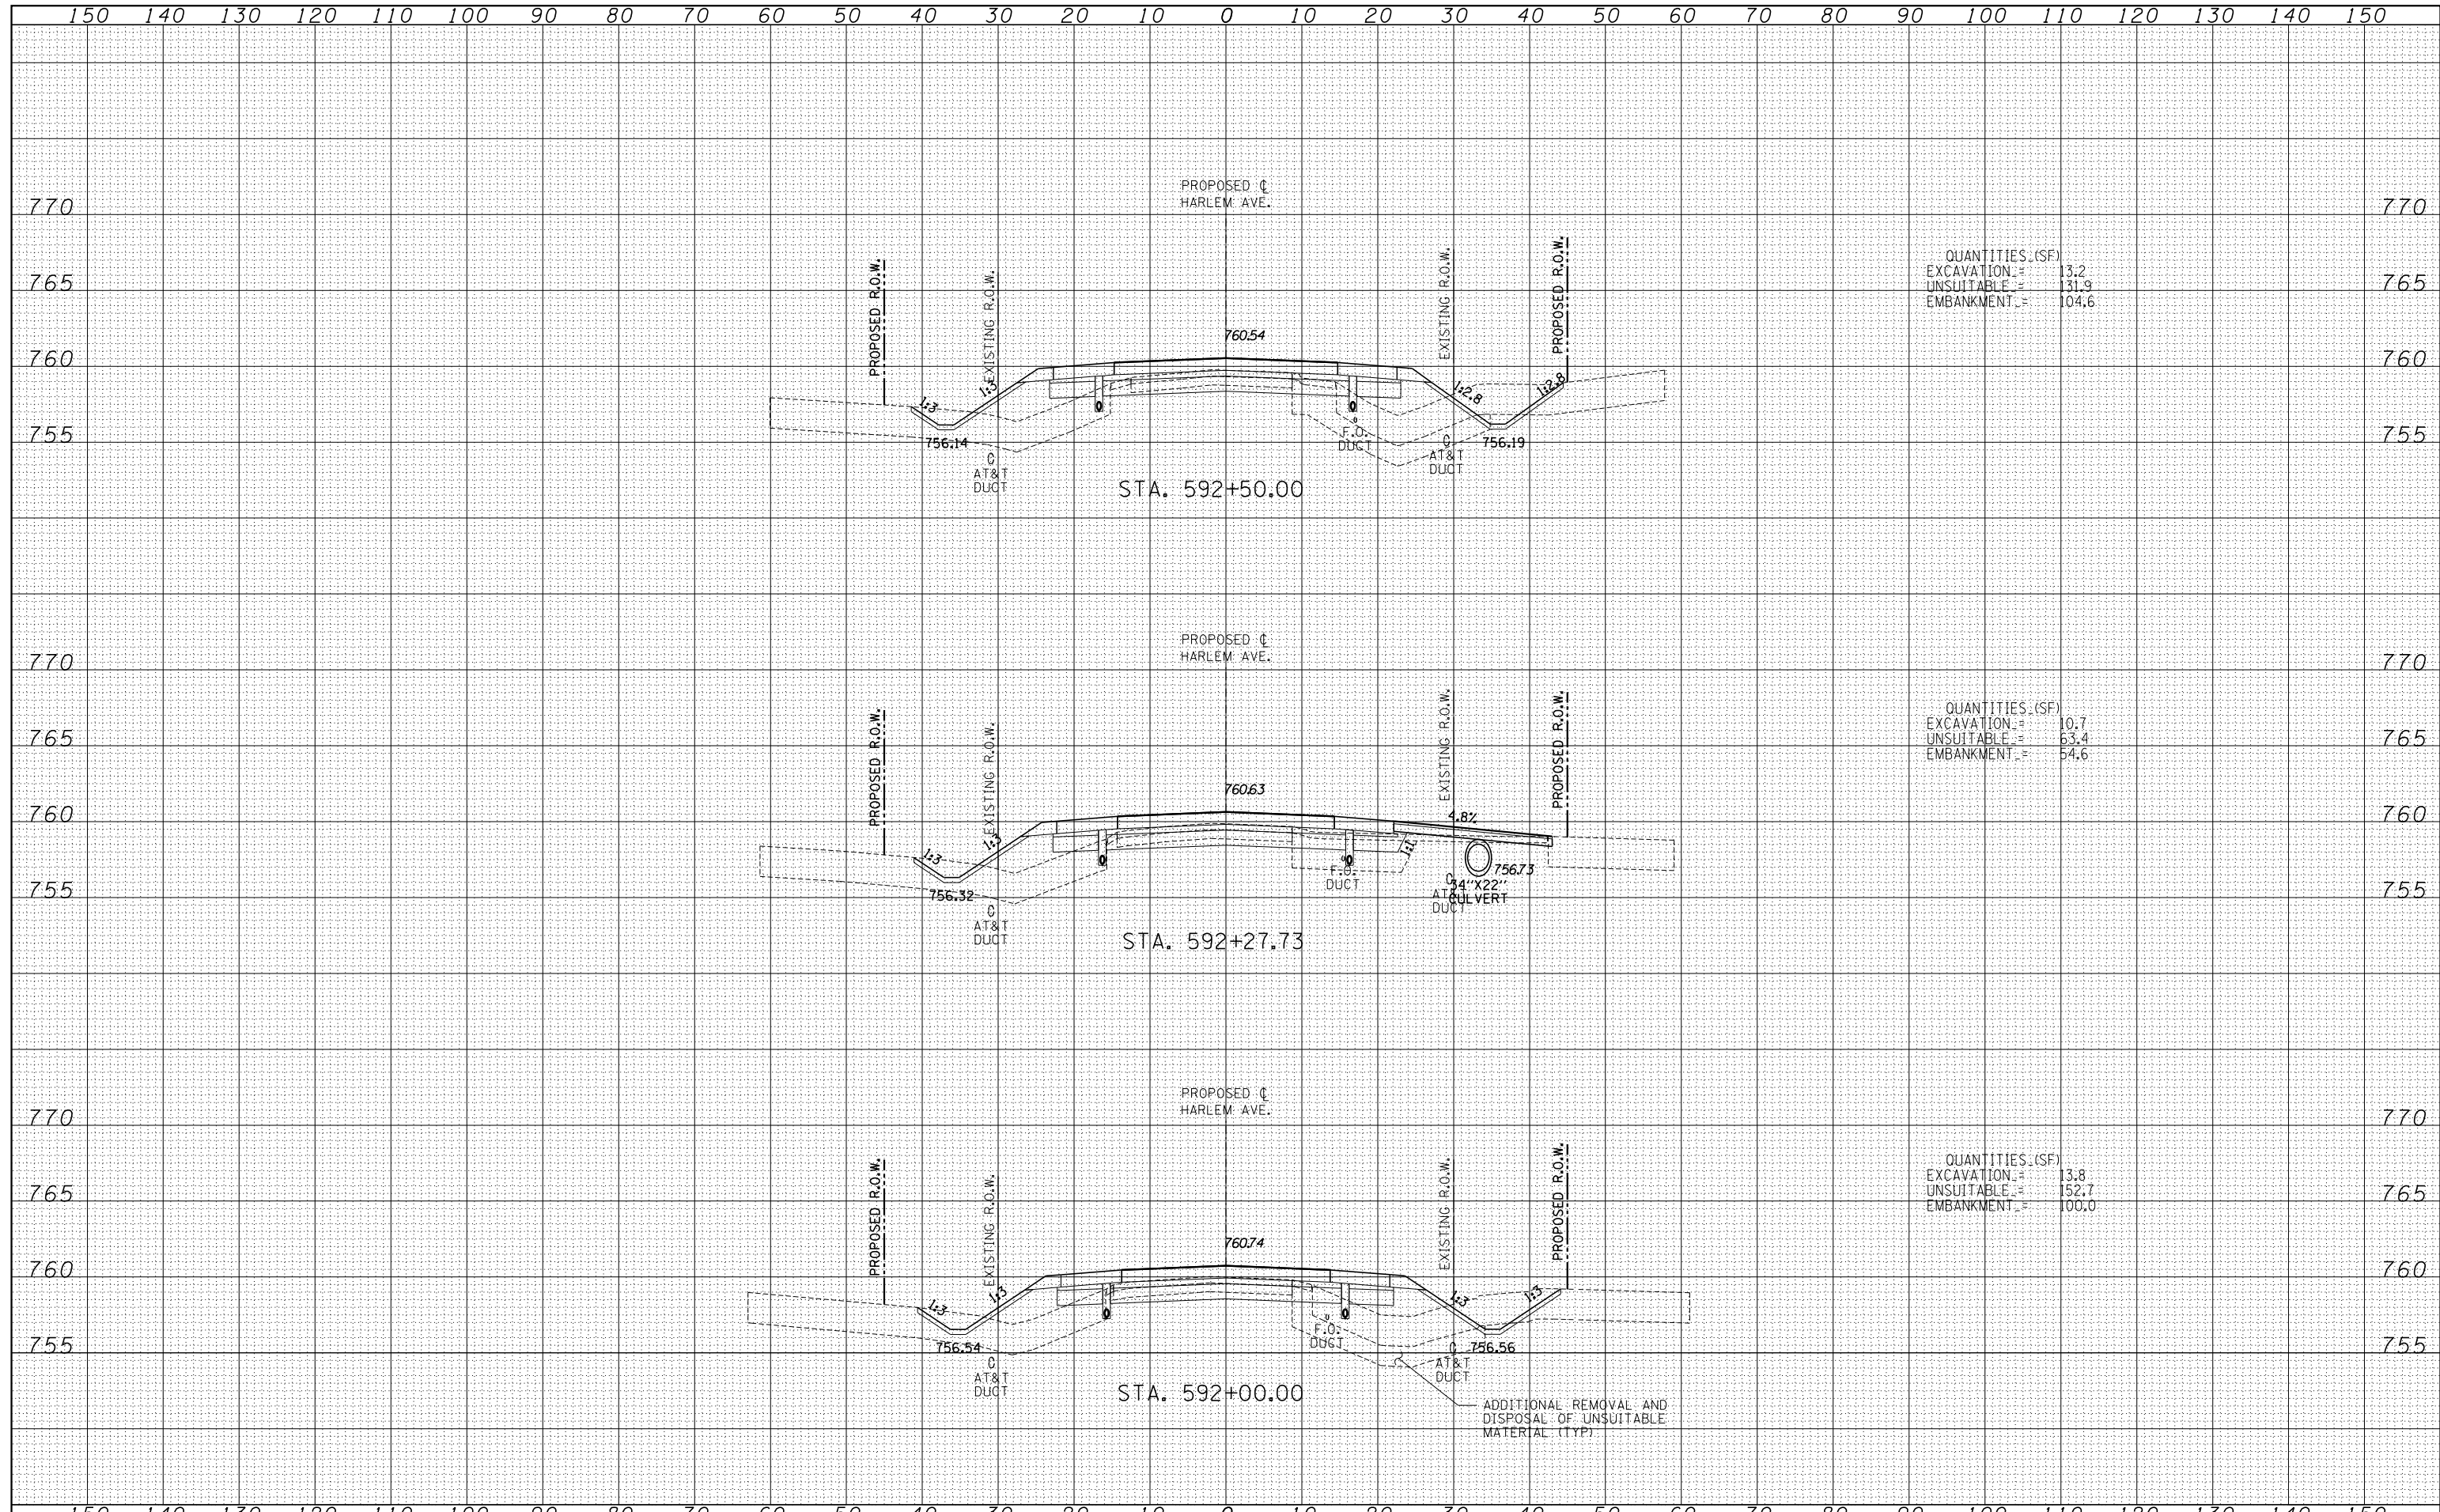

QUANTITIES (SF)
 EXCAVATION = 13.2
 UNSUITABLE = 131.9
 EMBANKMENT = 104.6

QUANTITIES (SF)
 EXCAVATION = 10.7
 UNSUITABLE = 63.4
 EMBANKMENT = 54.6

QUANTITIES (SF)
 EXCAVATION = 13.8
 UNSUITABLE = 152.7
 EMBANKMENT = 100.0

TYLIN INTERNATIONAL USER NAME = PLOT SCALE = PLOT DATE =	DESIGNED - JDF	REVISD -	STATE OF ILLINOIS DEPARTMENT OF TRANSPORTATION STUENKEL ROAD AT I-57 (HARLEM AVE. TO RIDGELAND AVE.) PROPOSED HARLEM AVE. CROSS SECTIONS	F.A.I. RTE. = 57	SECTION = 2012-048R	COUNTY = WILL	TOTAL SHEETS = 206	SHEET NO. = 173
	DRAWN - JDF	REVISD -		CONTRACT NO. 60V41				
	CHECKED - JPM	REVISD -		SCALE: 1" = 10' V ^H	SHEET NO. OF SHEETS	STA. 592+00.00 TO STA. 592+50.00	FED. ROAD DIST. NO.	ILLINOIS FED. AID PROJECT
	DATE - 9/19/2012	REVISD -						

P:\602612(I-57 @ Stuenkel)\Road\C_2(Interchange)\C2_Harlem_50XS.F_SHT.dgn