


DATE	
BY	
SURVEYED	
PLOTTED	
TEMPLATE	
AREAS	
CHECKED	
NO.	

DATE	
BY	
SURVEYED	
PLOTTED	
TEMPLATE	
AREAS	
CHECKED	
NO.	

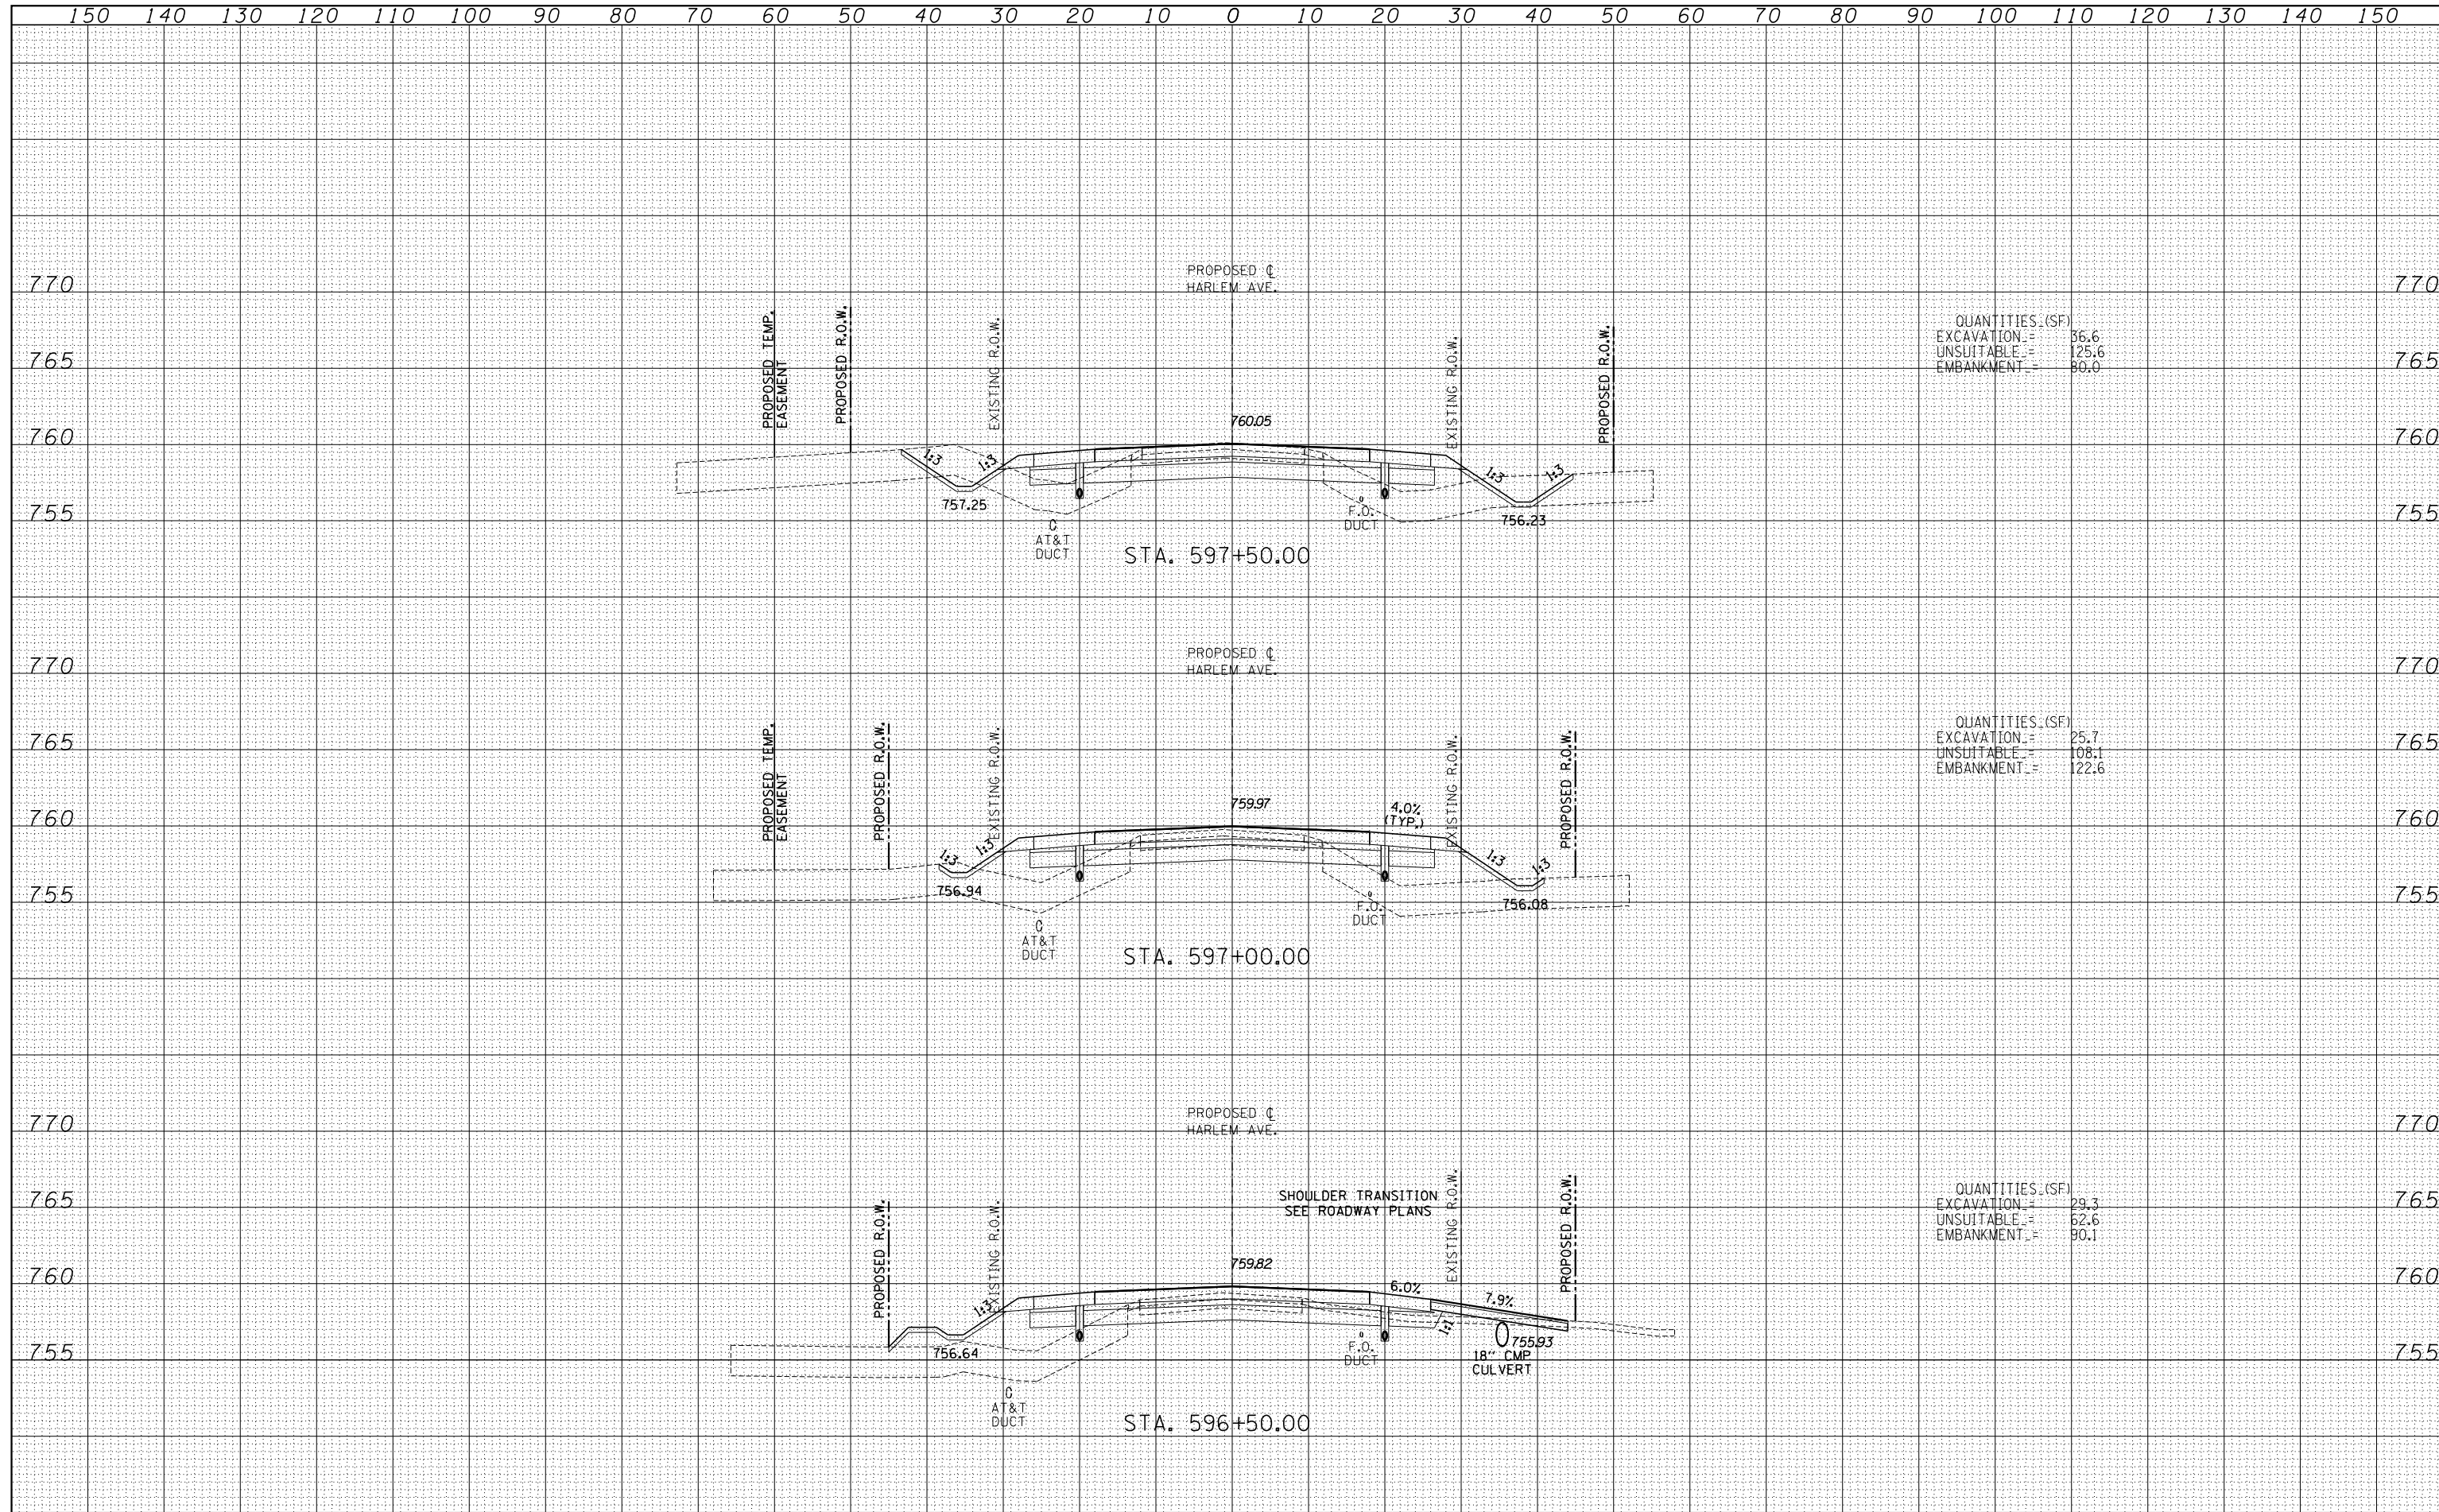

QUANTITIES (SF)  
 EXCAVATION = 36.6  
 UNSUITABLE = 125.6  
 EMBANKMENT = 80.0

QUANTITIES (SF)  
 EXCAVATION = 25.7  
 UNSUITABLE = 108.1  
 EMBANKMENT = 122.6

QUANTITIES (SF)  
 EXCAVATION = 29.3  
 UNSUITABLE = 62.6  
 EMBANKMENT = 90.1

<b>TYLIN INTERNATIONAL</b> USER NAME = PLOT SCALE = PLOT DATE =	DESIGNED - JDF	REVISD -	<b>STATE OF ILLINOIS</b> <b>DEPARTMENT OF TRANSPORTATION</b> <b>STUENKEL ROAD AT I-57 (HARLEM AVE. TO RIDGELAND AVE.)</b> <b>PROPOSED HARLEM AVE. CROSS SECTIONS</b> SCALE: 1" = 10' V SHEET NO. OF SHEETS STA. 596+50.00 TO STA. 597+50.00	F.A.I. RTE. = 57	SECTION = 2012-048R	COUNTY = WILL	TOTAL SHEETS = 206	SHEET NO. = 177
	DRAWN - JDF	REVISD -		CONTRACT NO. 60V41				
	CHECKED - JPM	REVISD -		FED. ROAD DIST. NO. ILLINOIS FED. AID PROJECT				
	DATE = 9/19/2012	REVISD -						

P:\602612(I-57\_e.Stuenkel)\Road\C\_2(Interchange)\C2\_Harlem\_50XS\_F\_SHT.dgn