


DATE	
BY	
FINISHED SURVEY	
PLOTTED TEMPLATE	
NOTE BOOK	
AREAS CHECKED	
NO.	

DATE	
BY	
ORIGINAL SURVEY	
PLOTTED TEMPLATE	
NOTE BOOK	
AREAS CHECKED	
NO.	

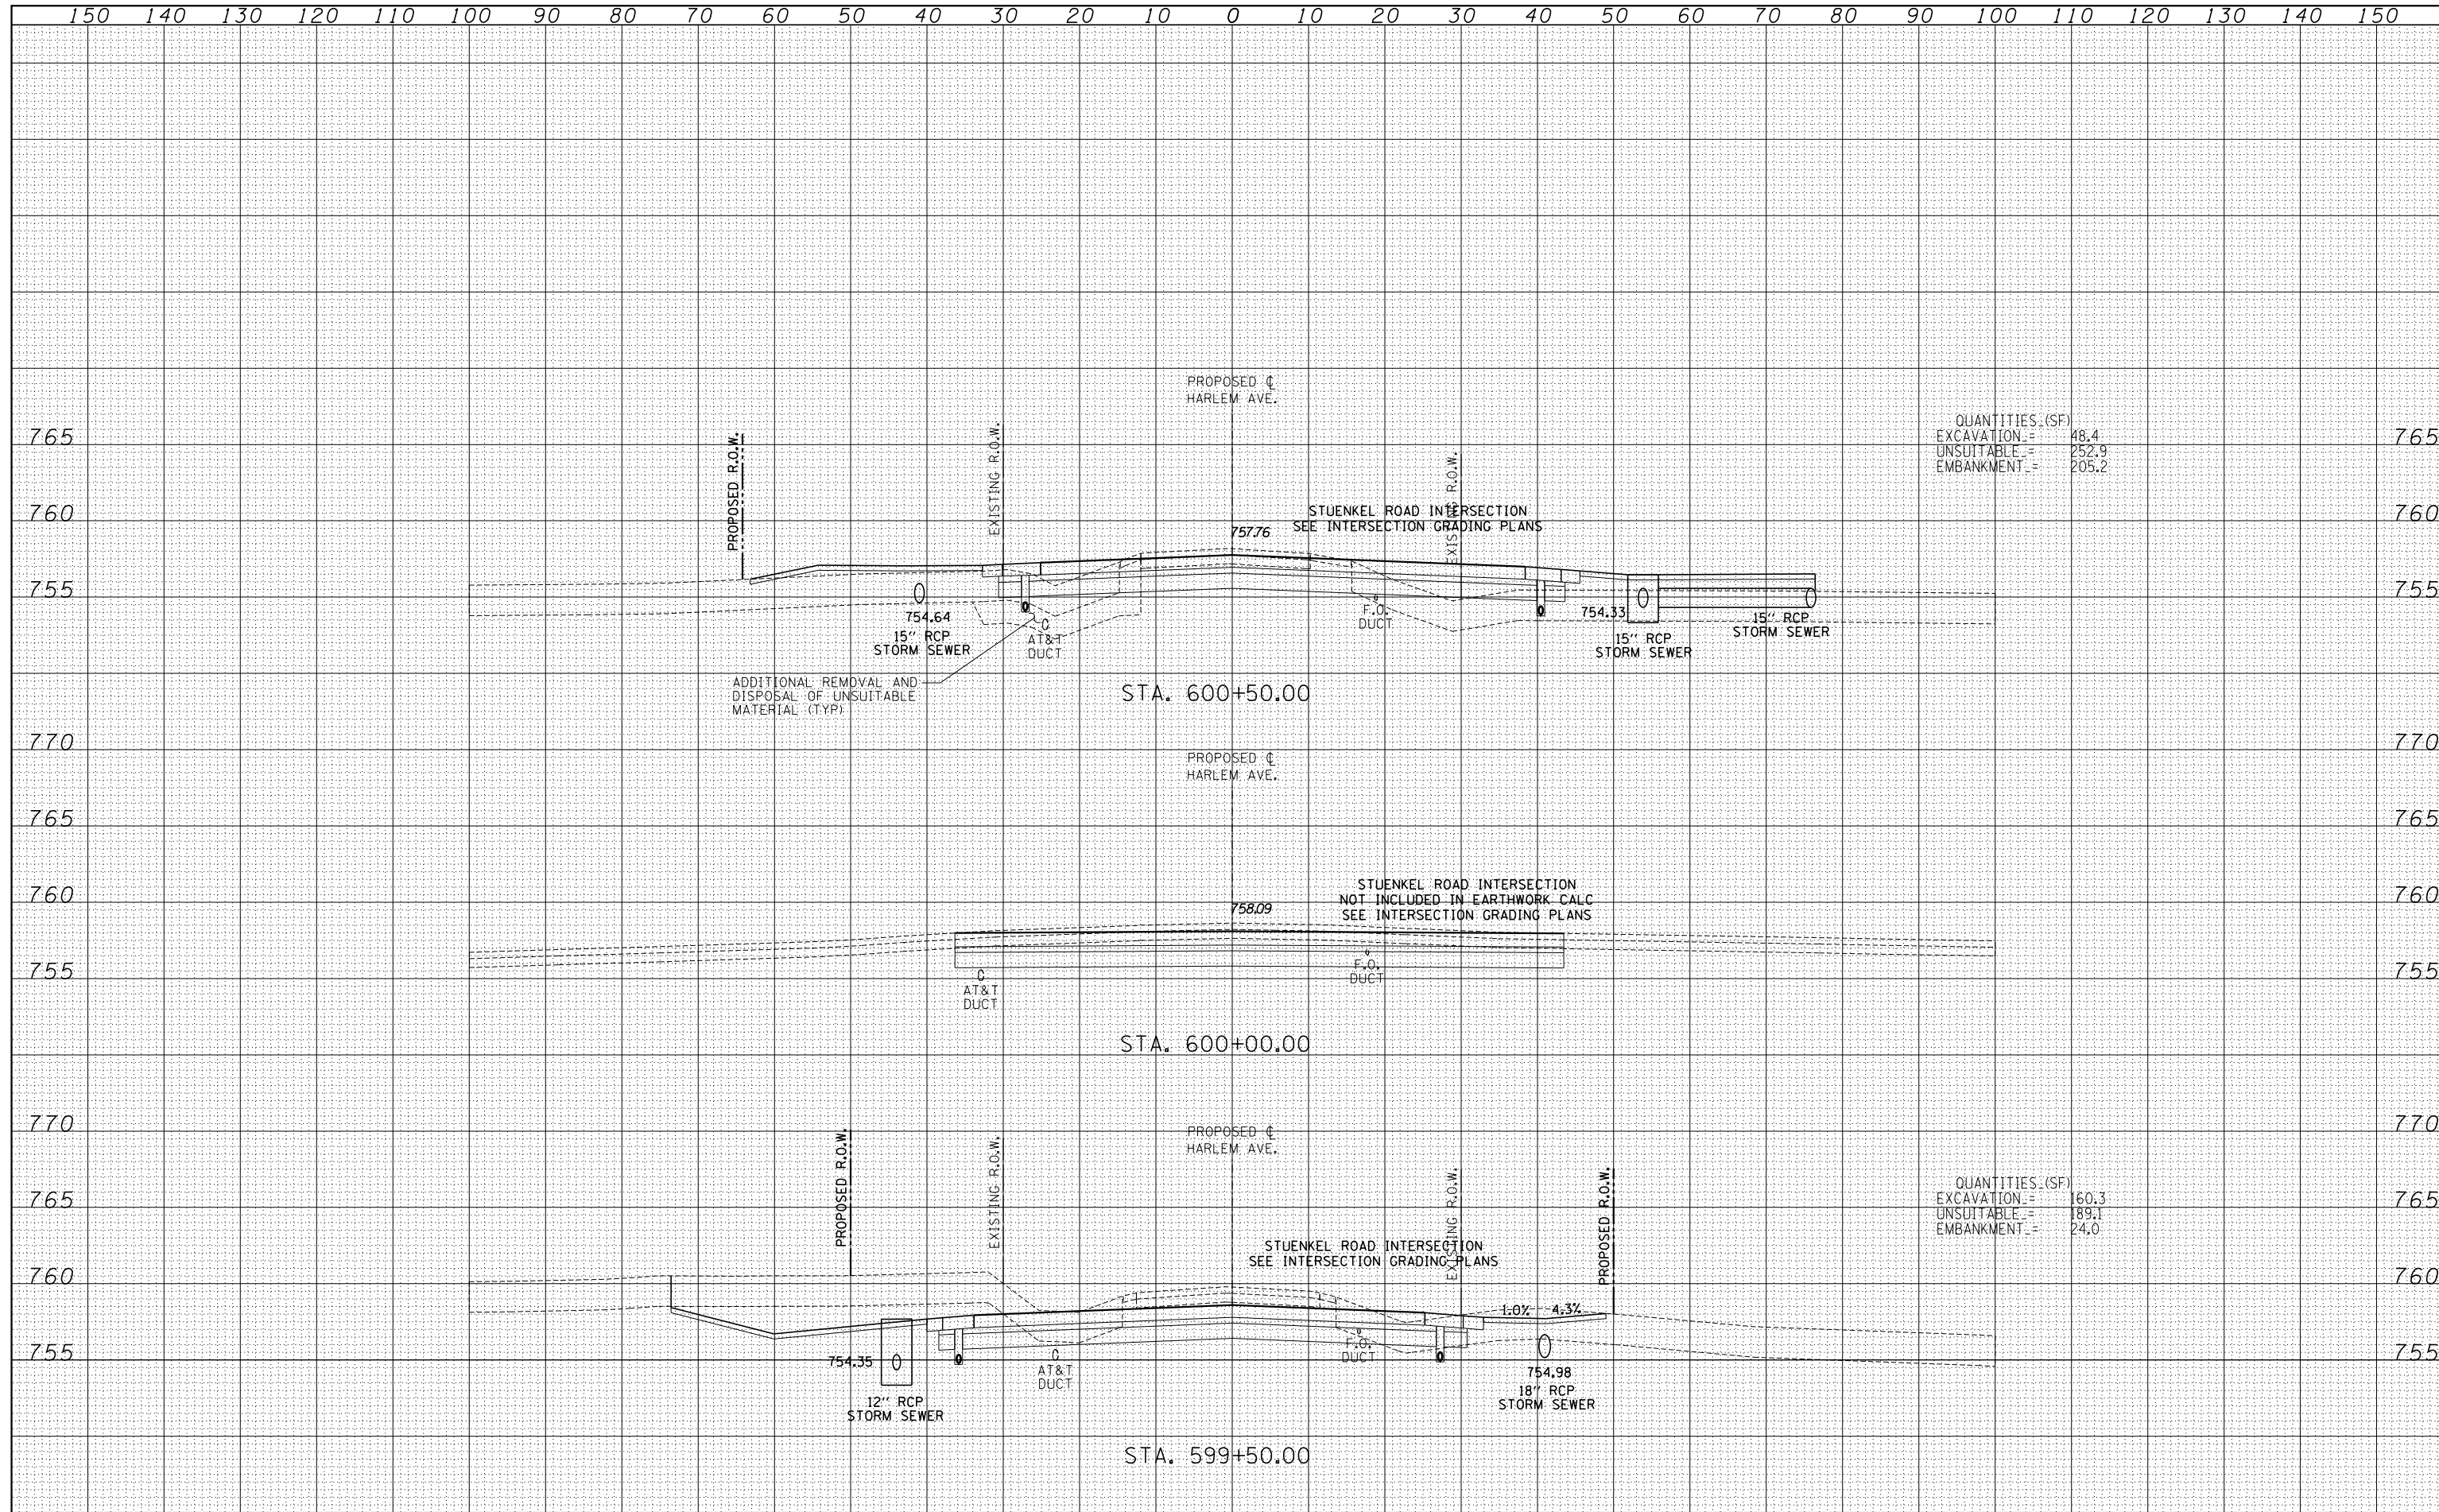

QUANTITIES (SF)  
 EXCAVATION = 48.4  
 UNSUITABLE = 252.9  
 EMBANKMENT = 205.2

QUANTITIES (SF)  
 EXCAVATION = 160.3  
 UNSUITABLE = 189.1  
 EMBANKMENT = 24.0

<b>TYLIN INTERNATIONAL</b> USER NAME = PLOT SCALE = PLOT DATE =	DESIGNED - JDF	REVISED -	<b>STATE OF ILLINOIS</b> <b>DEPARTMENT OF TRANSPORTATION</b> <b>STUENKEL ROAD AT I-57 (HARLEM AVE. TO RIDGELAND AVE.)</b> <b>PROPOSED HARLEM AVE. CROSS SECTIONS</b>	F.A.I. RTE. = 57	SECTION = 2012-048R	COUNTY = WILL	TOTAL SHEETS = 206	SHEET NO. = 179
	DRAWN - JDF	REVISED -		SCALE: 1" = 10' V <sup>H</sup>	SHEET NO. OF SHEETS	STA. 599+50.00 TO STA. 600+50.00	CONTRACT NO. 60V41	
	CHECKED - JPM	REVISED -					ILLINOIS FED. AID PROJECT	
	DATE - 9/19/2012	REVISED -						

P:\602612(I-57\_e\_Stuenkel)\Road\C\_2(Interchange)\C2\_Harlem\_50XS\_F\_SHT.dgn