


DATE	
BY	
FINAL SURVEY	
SURVEYED	
PLOTTED	
TEMPLATE	
NOTE BOOK	
AREAS CHECKED	
AREAS CHECKED	
NO.	

DATE	
BY	
ORIGINAL SURVEY	
SURVEYED	
PLOTTED	
TEMPLATE	
NOTE BOOK	
AREAS CHECKED	
AREAS CHECKED	
NO.	

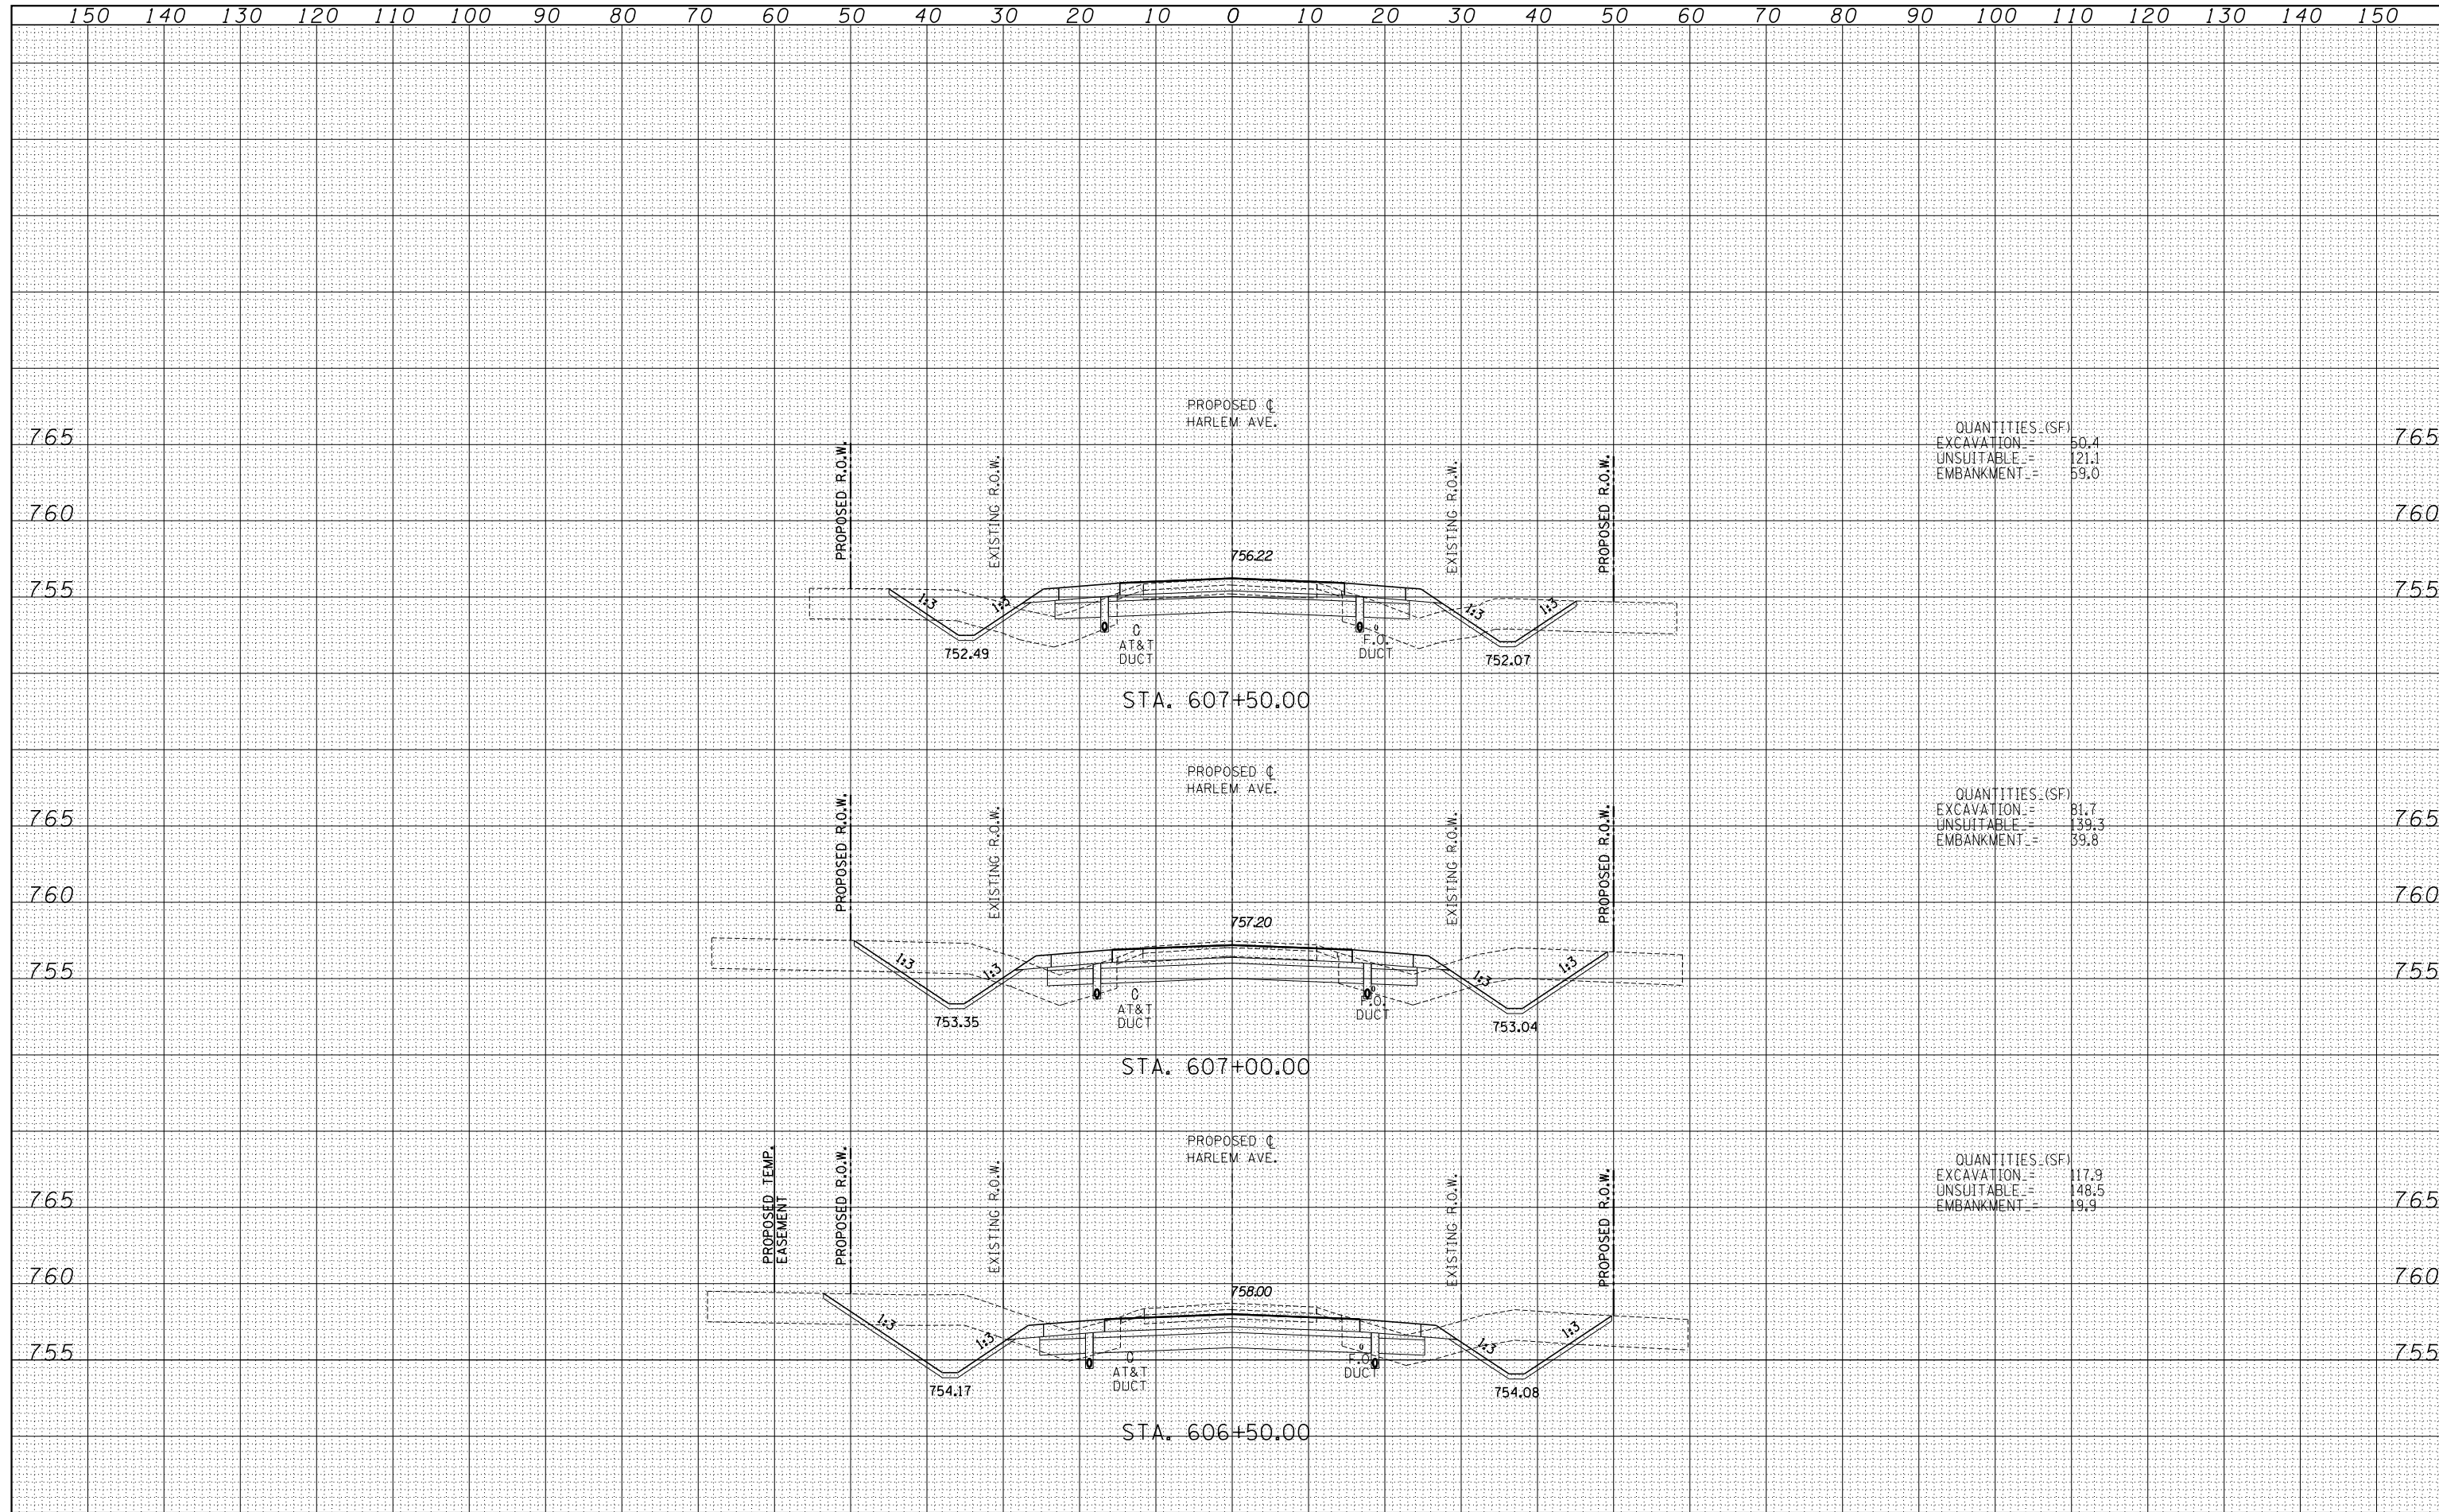

QUANTITIES (SF)

EXCAVATION	=	50.4
UNSUITABLE	=	121.1
EMBANKMENT	=	59.0

QUANTITIES (SF)

EXCAVATION	=	81.7
UNSUITABLE	=	139.3
EMBANKMENT	=	39.8

QUANTITIES (SF)

EXCAVATION	=	117.9
UNSUITABLE	=	148.5
EMBANKMENT	=	19.9

TYLIN INTERNATIONAL USER NAME = PLOT SCALE = PLOT DATE =	DESIGNED - JDF	REVISED -	STATE OF ILLINOIS DEPARTMENT OF TRANSPORTATION	STUENKEL ROAD AT I-57 (HARLEM AVE. TO RIDGELAND AVE.) PROPOSED HARLEM AVE. CROSS SECTIONS			F.A.I. RTE. = 57	SECTION = 2012-048R	COUNTY = WILL	TOTAL SHEETS = 206	SHEET NO. = 184
	DRAWN - JDF	REVISED -		SCALE: 1" = 100' V	SHEET NO. OF SHEETS	STA. 606+50.00 TO STA. 607+50.00	CONTRACT NO. 60V41				
	CHECKED - JPM	REVISED -					ILLINOIS FED. AID PROJECT				
	DATE - 9/19/2012	REVISED -									

P:\602612(I-57 @ Stuenkel)\Road\C_2(Interchange)\C2_Harlem_50XS_F.SHT.dgn