


DATE	
BY	
SURVEYED	
PLOTTED	
TEMPLATE	
AREAS	
CHECKED	
NO.	

DATE	
BY	
SURVEYED	
PLOTTED	
TEMPLATE	
AREAS	
CHECKED	
NO.	

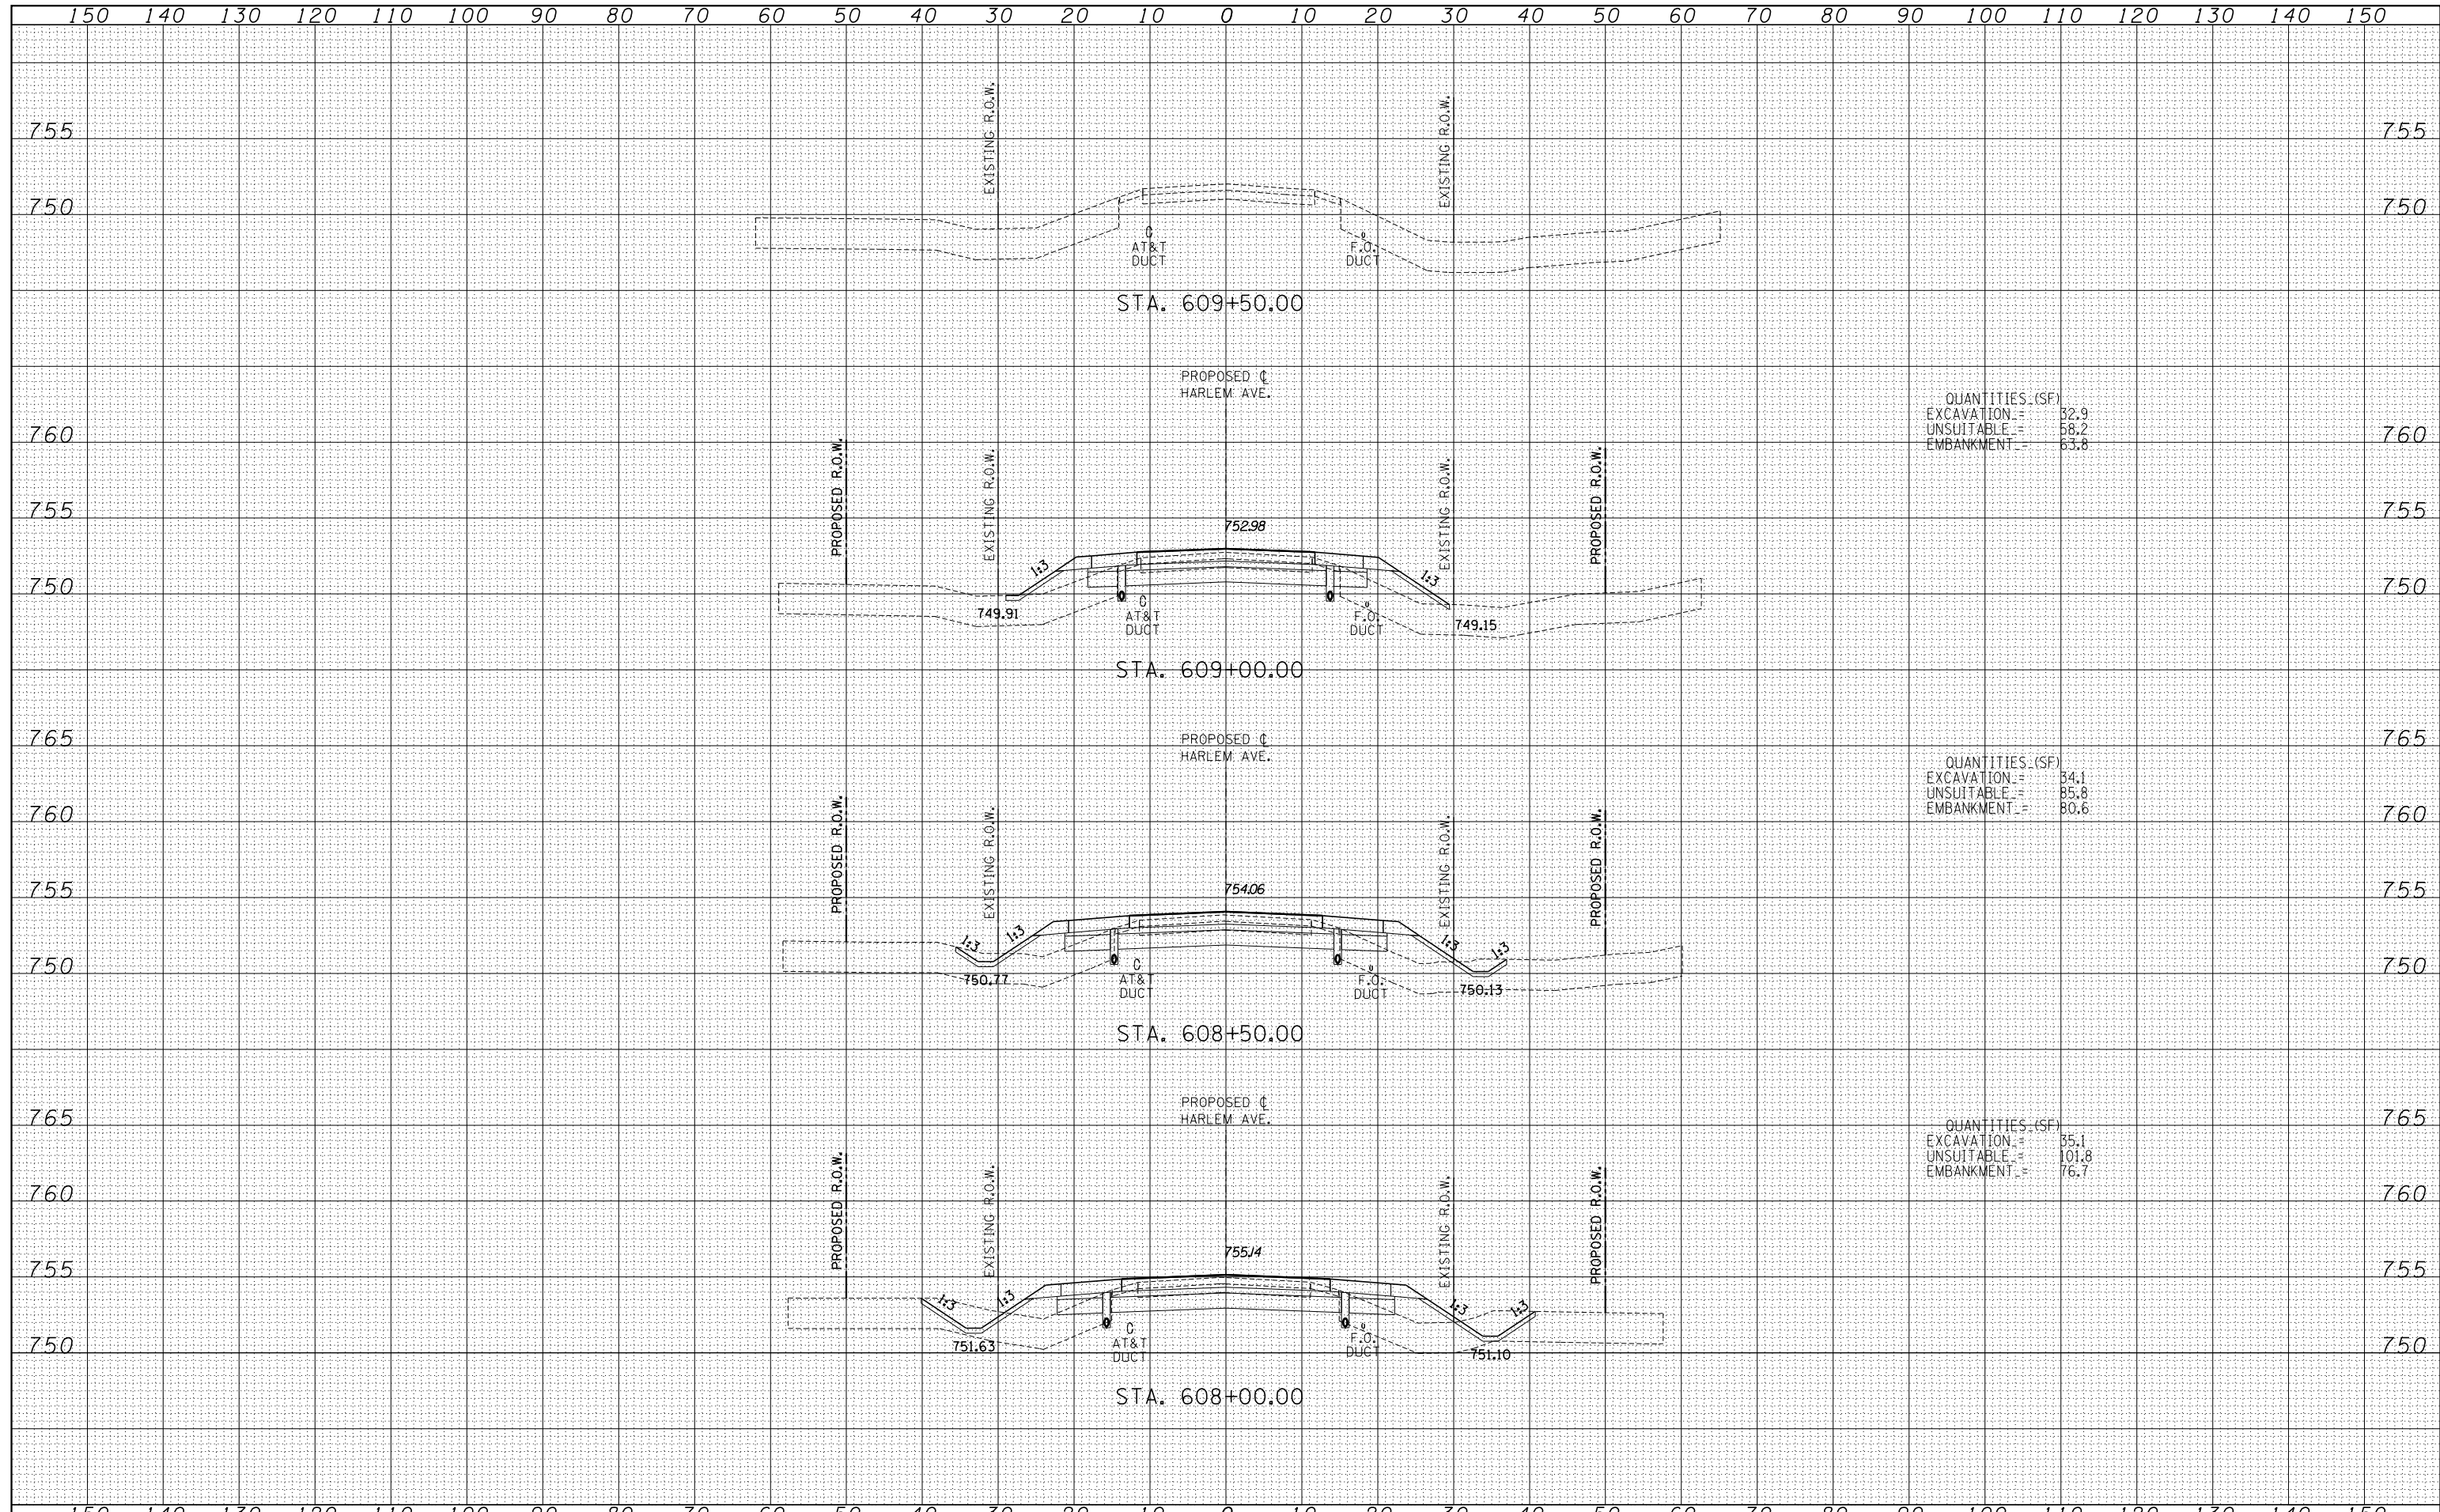

TYLINT INTERNATIONAL USER NAME = PLOT SCALE = PLOT DATE =	DESIGNED - JDF	REVISED -	STATE OF ILLINOIS DEPARTMENT OF TRANSPORTATION STUENKEL ROAD AT I-57 (HARLEM AVE. TO RIDGELAND AVE.) PROPOSED HARLEM AVE. CROSS SECTIONS	F.A.I. RTE. = 57	SECTION = 2012-048R	COUNTY = WILL	TOTAL SHEETS = 206	SHEET NO. = 185	
	DRAWN - JDF	REVISED -		CONTRACT NO. 60V41					
	CHECKED - JPM	REVISED -		SCALE: 1" = 10' V	SHEET NO. OF SHEETS	STA. 608+00.00 TO STA. 609+50.00	FED. ROAD DIST. NO.	ILLINOIS FED. AID PROJECT	
	DATE = 9/19/2012	REVISED -							

P:\602612(I-57_e.Stuenkel)\Road\C_2(Interchange)\C2_Harlem_50XS_F.SHT.dgn