
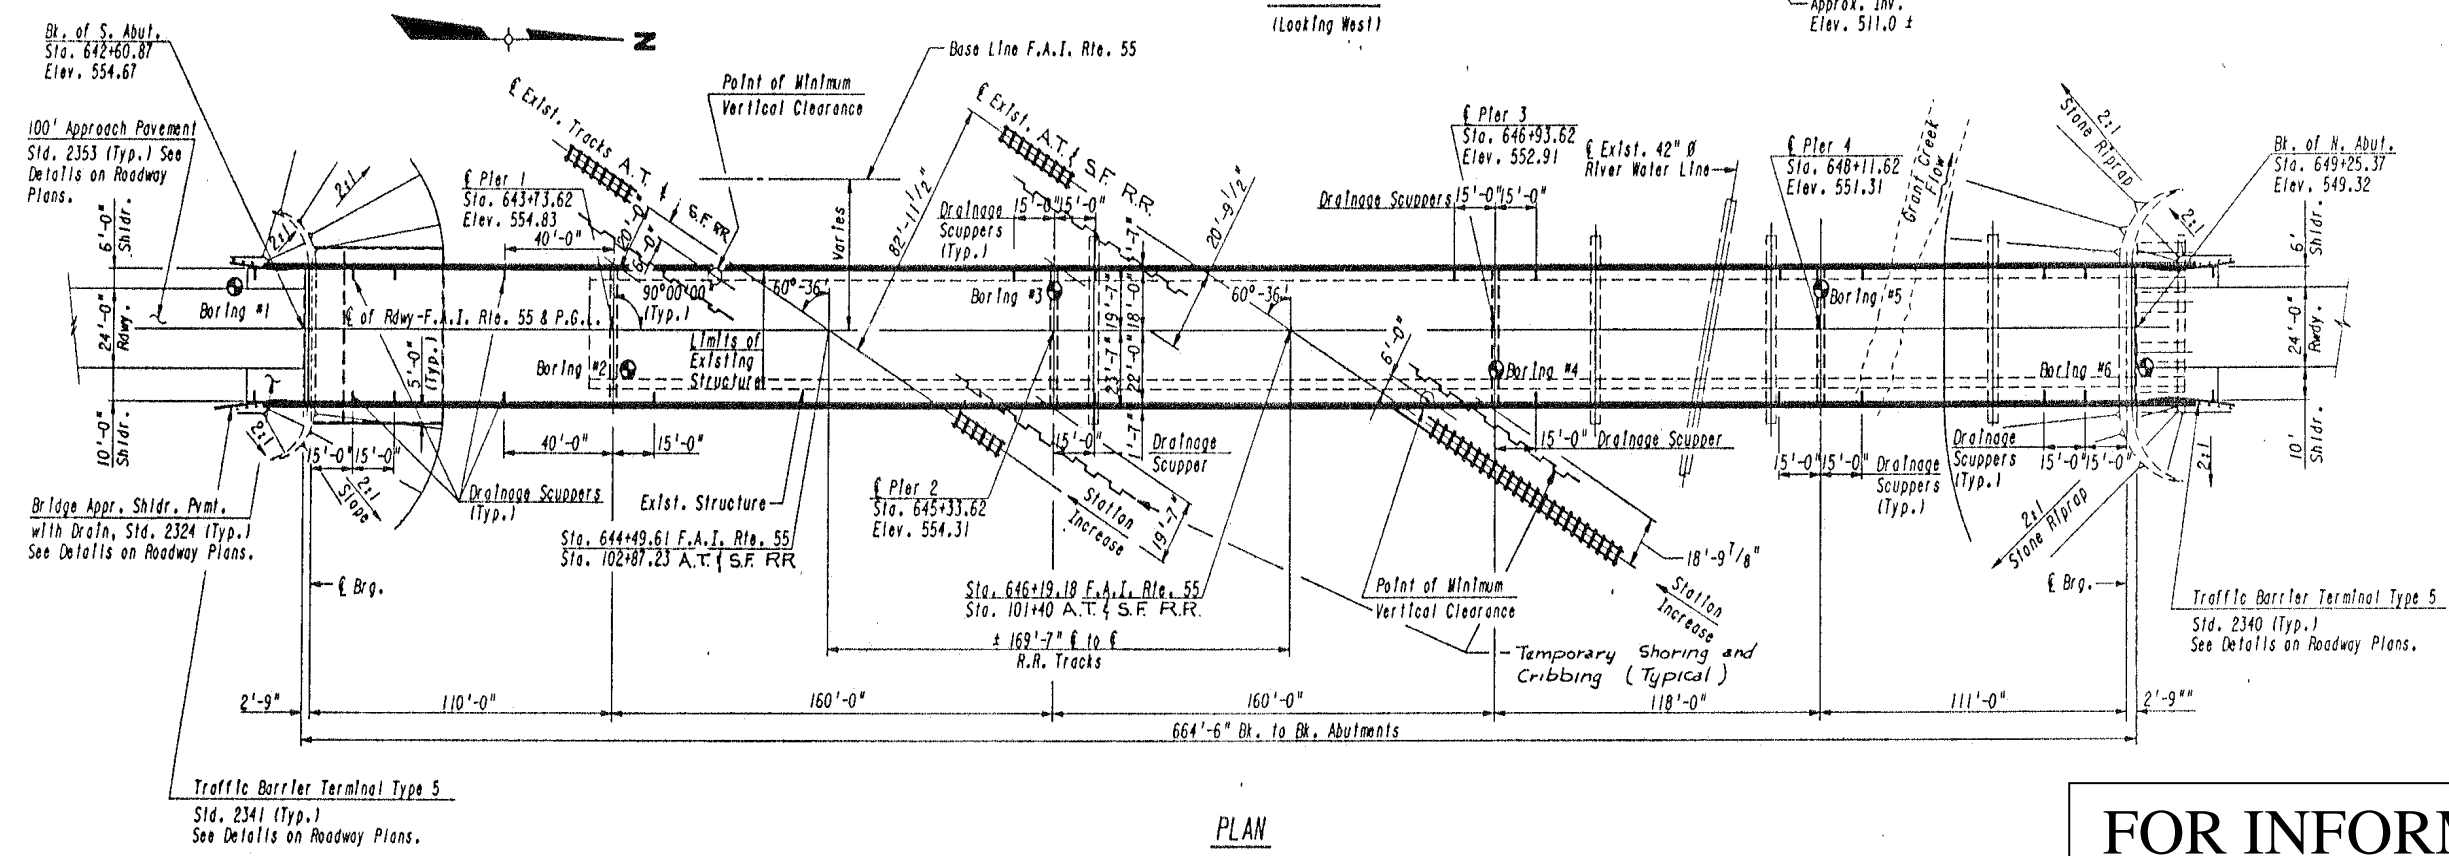


ROUTE	SECTION	COUNTY	TOTAL SHEETS	SHEET NUMBER
VARIOUS	2012-075BP	WILL	24	11

CONTRACT NO. 60V85

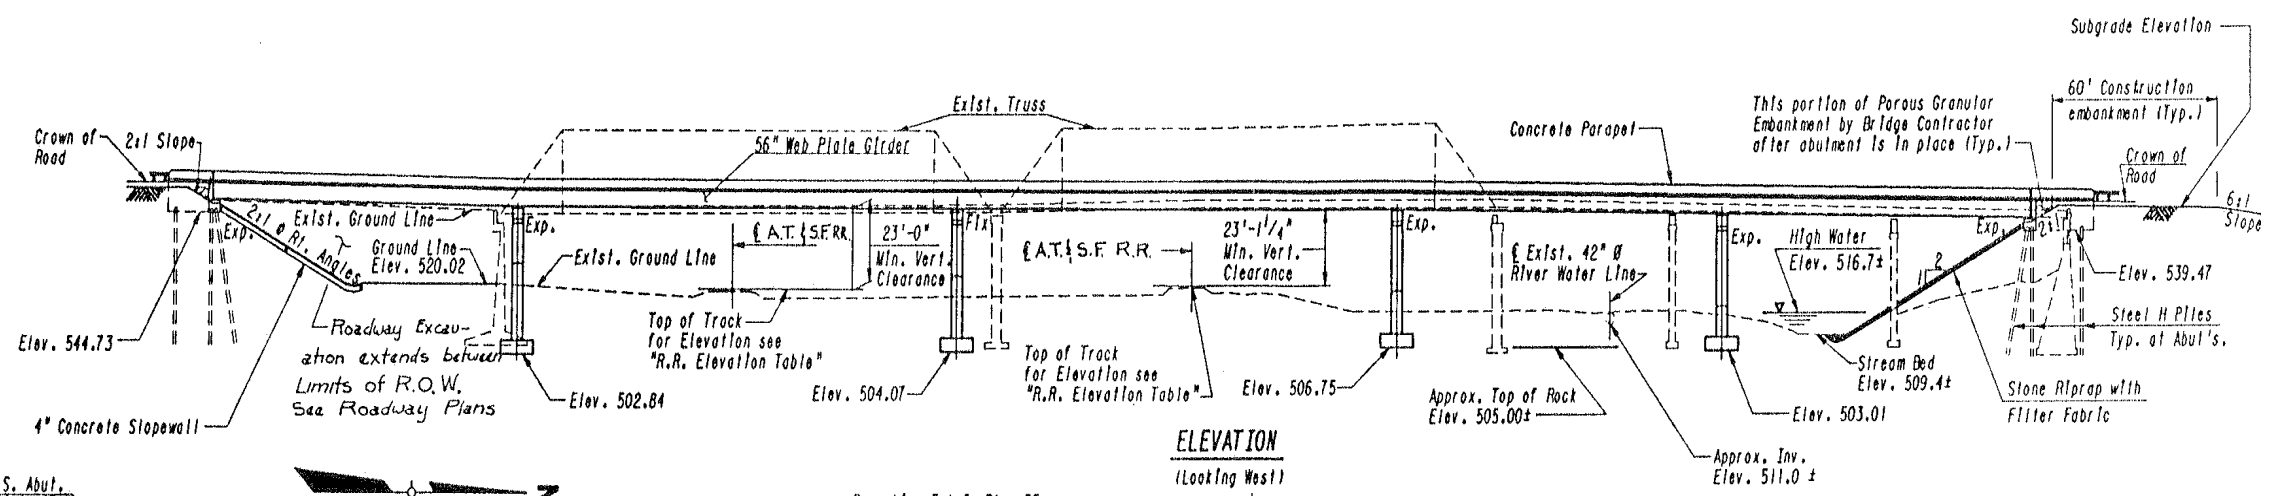

FOR INFORMATION ONLY

ILLINOIS DEPARTMENT OF TRANSPORTATION
EXISTING BRIDGE PLAN
LOCATION 2
SN 099-0286
I-55 NB AT CREEK & RR